


SCALE 1"=200'

MISSION ESTATES 4th FILING

28.449 ACRES IN SEC. 10 & 15,
BLK. 41, T-2-S, T&P RY. CO. SURVEY,
MIDLAND COUNTY, TEXAS

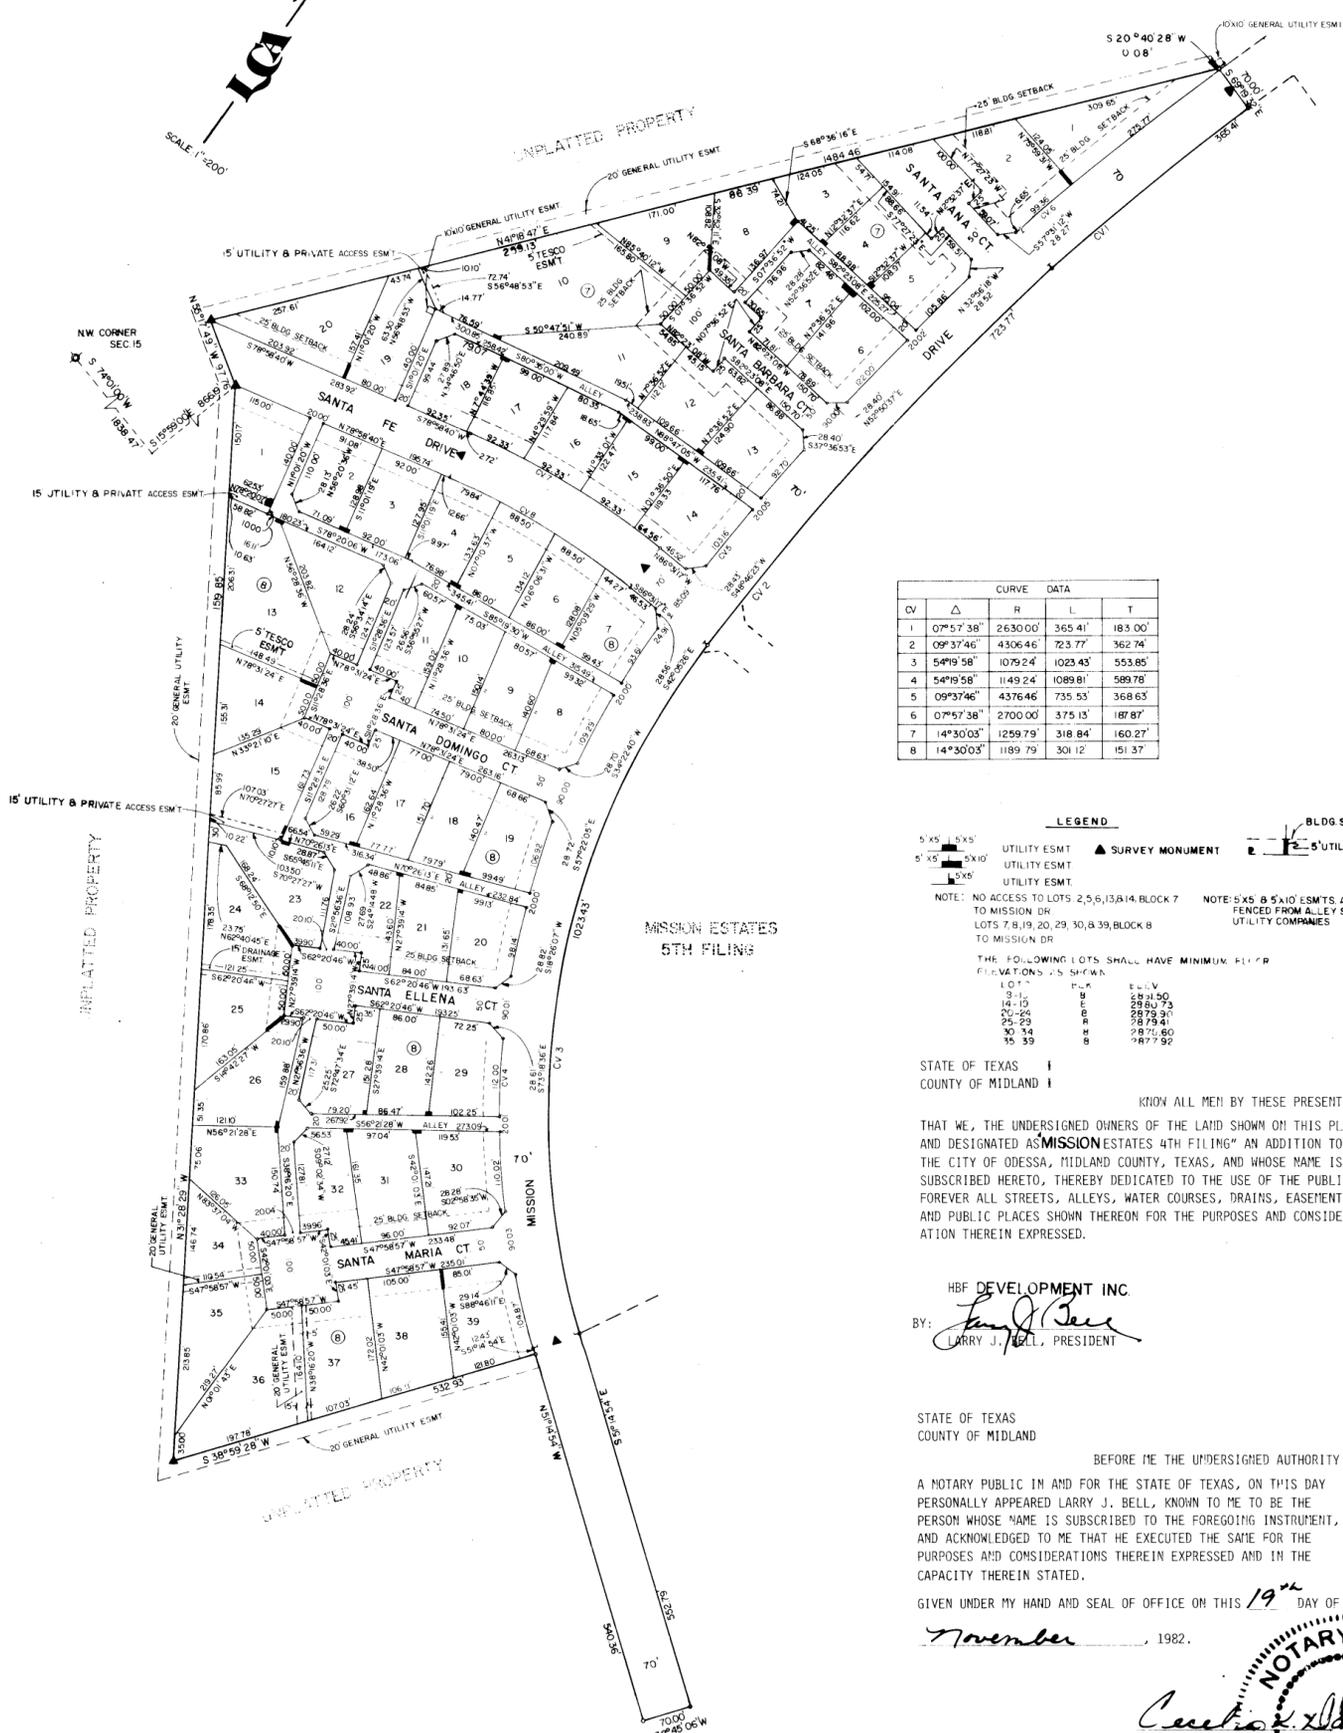

CV	Δ	R	L	T
1	07°57'38"	2630.00'	365.41'	183.00'
2	09°37'46"	4306.46'	723.77'	362.74'
3	54°19'58"	1079.24'	1023.43'	553.85'
4	54°19'58"	1149.24'	1089.81'	589.78'
5	09°37'46"	4376.46'	735.53'	368.63'
6	07°57'38"	2700.00'	375.13'	187.87'
7	14°30'03"	1258.79'	318.84'	160.27'
8	14°30'03"	1189.79'	301.12'	151.37'

LEGEND

5'x5' UTILITY ESMT
5'x5' UTILITY ESMT
5'x5' UTILITY ESMT

▲ SURVEY MONUMENT

BLDG SETBACK
5' UTILITY ESMT
5' UTILITY ESMT

NOTE: NO ACCESS TO LOTS 2, 5, 6, 13 & 14, BLOCK 7 TO MISSION DR. LOTS 7, 8, 19, 20, 29, 30, & 39, BLOCK 8 TO MISSION DR.

NOTE: 5'x5' & 5'x10' ESMTS. ADJACENT TO ALLEY MAY NOT BE FENCED FROM ALLEY SIDE TO PREVENT ACCESS FROM UTILITY COMPANIES.

THE FOLLOWING LOTS SHALL HAVE MINIMUM FLOOR FINISHES AS SHOWN:

LOT	F.F.W.	E.L.V.
1-11	B	2831.50
12-18	B	2830.73
19-24	B	2829.90
25-28	B	2829.94
29-34	B	2829.80
35-39	B	2827.92

STATE OF TEXAS
COUNTY OF MIDLAND

KNOW ALL MEN BY THESE PRESENTS THAT WE, THE UNDERSIGNED OWNERS OF THE LAND SHOWN ON THIS PLAT AND DESIGNATED AS MISSION ESTATES 4th FILING AN ADDITION TO THE CITY OF ODESSA, MIDLAND COUNTY, TEXAS, AND WHOSE NAME IS SUBSCRIBED HERETO, THEREBY DEDICATED TO THE USE OF THE PUBLIC FOREVER ALL STREETS, ALLEYS, WATER COURSES, DRAINS, EASEMENTS, AND PUBLIC PLACES SHOWN THEREON FOR THE PURPOSES AND CONSIDERATION THEREIN EXPRESSED.

HBF DEVELOPMENT INC.
BY: *Larry J. Bell*
LARRY J. BELL, PRESIDENT

STATE OF TEXAS
COUNTY OF MIDLAND

BEFORE ME THE UNDERSIGNED AUTHORITY A NOTARY PUBLIC IN AND FOR THE STATE OF TEXAS, ON THIS DAY PERSONALLY APPEARED LARRY J. BELL, KNOWN TO ME TO BE THE PERSON WHOSE NAME IS SUBSCRIBED TO THE FOREGOING INSTRUMENT, AND ACKNOWLEDGED TO ME THAT HE EXECUTED THE SAME FOR THE PURPOSES AND CONSIDERATIONS THEREIN EXPRESSED AND IN THE CAPACITY THEREIN STATED.

GIVEN UNDER MY HAND AND SEAL OF OFFICE ON THIS 19th DAY OF

November, 1982.

Cynthia A. Alder
NOTARY PUBLIC IN AND FOR THE STATE OF TEXAS

MY COMMISSION EXPIRES: 7-20-85



THAT I, JOHN F. LANDGRAF, DO HEREBY CERTIFY THAT I PREPARED THIS PLAT FROM AN ACTUAL AND ACCURATE SURVEY OF THE LAND AND THAT THE CORNER MONUMENTS SHOWN HEREON WERE PROPERLY PLACED UNDER MY SUPERVISION.

DATED: 15 October 1982. *John F. Landgraf*
REGISTERED PUBLIC SURVEYOR

CERTIFICATE OF DIRECTOR OF PUBLIC WORKS

I HEREBY CERTIFY THAT ALL REQUIREMENTS OF THE "URBAN DEVELOPMENT ORDINANCE" CONCERNING SUBMISSION AND/OR APPROVAL OF INFORMATION AND DATA TO THE DIRECTOR OF PUBLIC WORKS AND THE CITY ENGINEER REQUIRED FOR FINAL PLAT APPROVAL HAVE BEEN COMPLIED WITH FOR THIS SUBMISSION.

DATED: 5-11 1983. *Robbly L. Smith*
DIRECTOR OF PUBLIC WORKS

APPROVED THIS 4th DAY OF NOVEMBER 1982, BY THE PLANNING BOARD OF THE CITY OF ODESSA, TEXAS.

Judy L. Meller
CHAIRMAN, DIRECTOR OF PLANNING

APPROVED THIS 23rd DAY OF NOVEMBER 1982, BY THE CITY COUNCIL OF THE CITY OF ODESSA, TEXAS.

Donna J. ...
MAYOR, MANAGER, CITY SECRETARY

FILED FOR RECORD THIS ___ DAY OF ___, 1983,
AT ___ M. RECORDED THIS ___ DAY OF ___, 1983,
AT ___ M. IN CABINET ___ PAGE ___, MIDLAND COUNTY PLAT RECORDS.

COUNTY CLERK OF MIDLAND COUNTY, TEXAS