
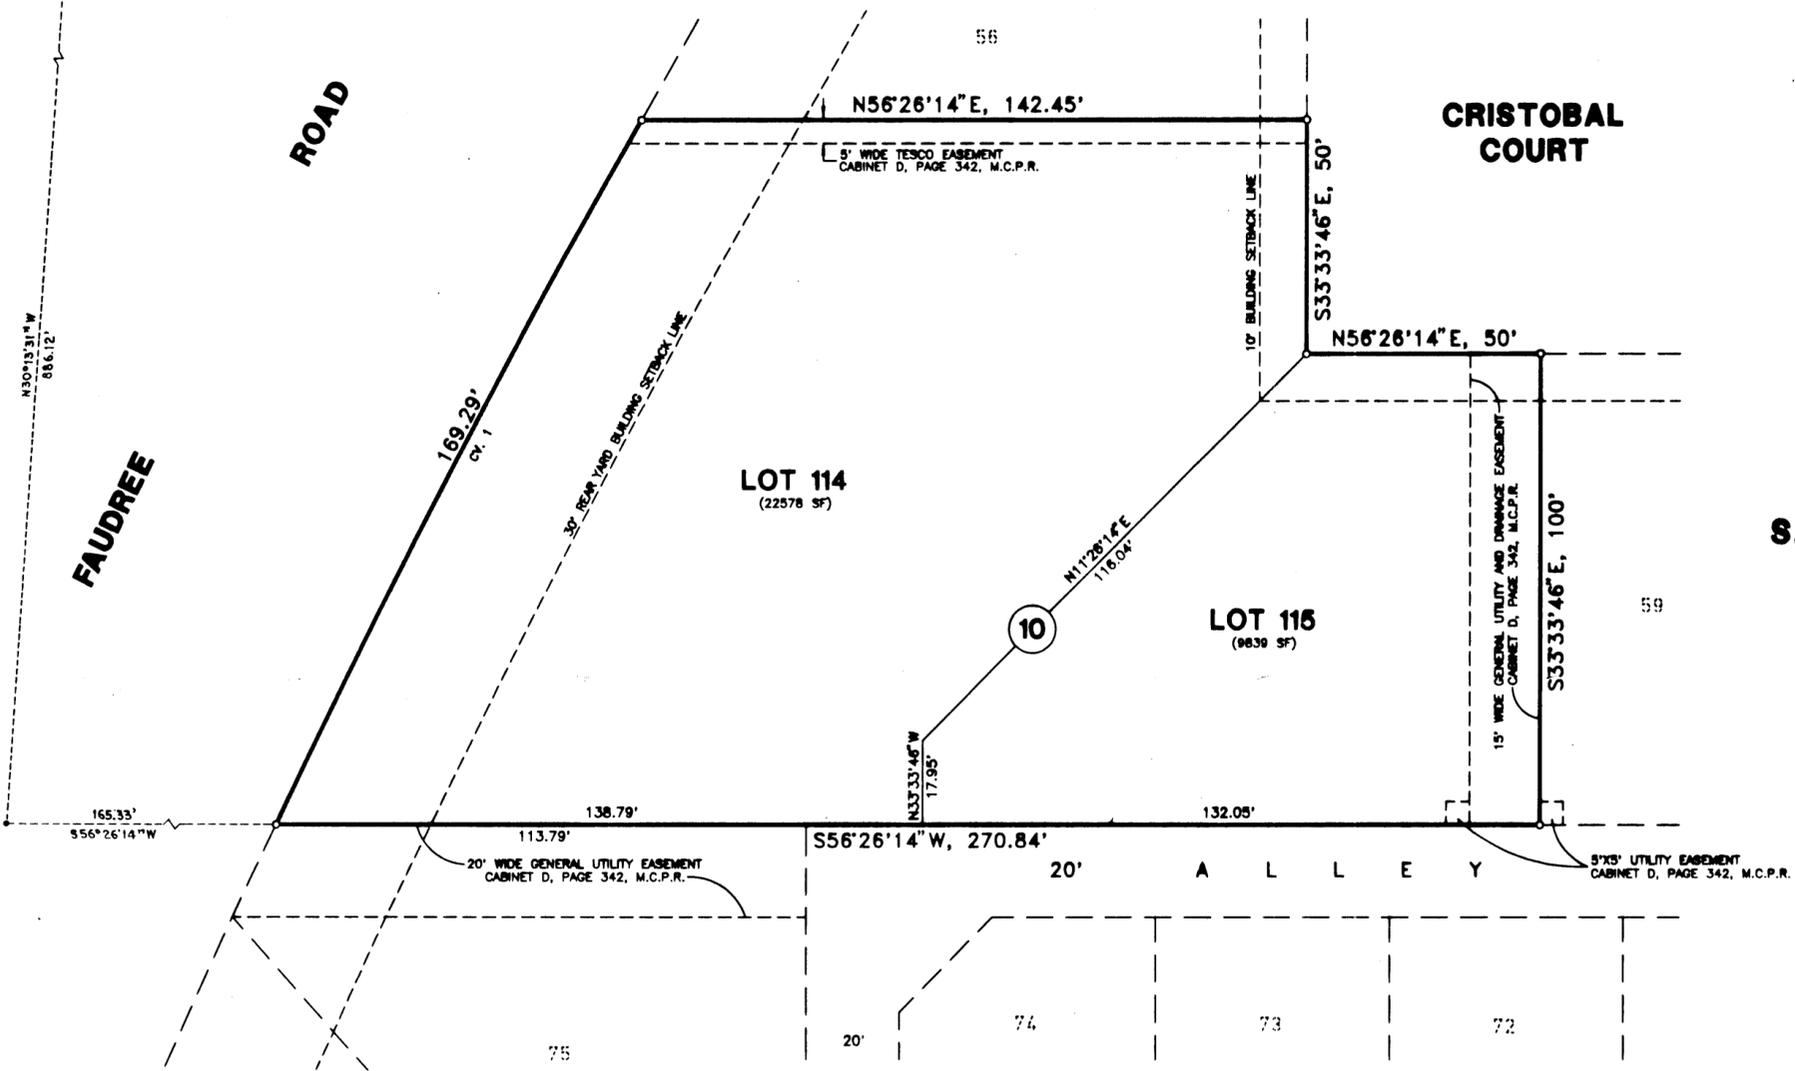


# REPLAT OF LOTS 57 AND 58, BLOCK 10, OF THE REPLAT CORRECTED MISSION ESTATES 6TH. FILING OF LOTS 1 THRU 65, 71 THRU 84 AND 88 THRU 113, BLOCK 10, AND LOTS 1, 5 THRU 25, 27, 29 THRU 43 AND 45 THRU 65, BLOCK 11, IN SECTION 10 AND 25, BLOCK 41, T-2-S, T.&P. RY. CO. SURVEY, CITY OF ODESSA, MIDLAND COUNTY, TEXAS

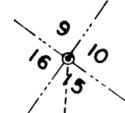

SCALE : 1"=30'  
PREPARED BY  
**S. W. HOWELL ENGINEERING, INC.**  
409 EAST 57TH STREET  
ODESSA, TEXAS 79762  
(915)367-5711  
96-16192  
MARCH 22, 1996

CURVE DATA

CURVE NO.	DELTA ANGLE	TANGENT	RADIUS	LENGTH
1	0°05'40"	84.68'	2368.97'	169.29'

- NOTES: 1. 5'x5' AND 5'x10' EASEMENTS ADJACENT TO ALLEY MAY NOT BE FENCED FROM ALLEY SIDE TO PREVENT ACCESS BY UTILITY COMPANIES.  
2. ACCESS TO FAUDREE ROAD FROM LOT 114 IS PROHIBITED.

STATE OF TEXAS:  
COUNTY OF ECTOR:


KNOW ALL MEN BY THESE PRESENTS THAT I, THE UNDERSIGNED, BEING THE PRESENT OWNER OF THE LAND SHOWN ON THIS PLAT AND DESIGNATED AS "REPLAT OF LOTS 57 & 58, BLOCK 10, REPLAT CORRECTED MISSION ESTATES, 6TH FILING", AN ADDITION TO THE CITY OF ODESSA, MIDLAND COUNTY, TEXAS, AND WHOSE NAME IS SUBSCRIBED HERETO DOES HEREBY DEDICATE TO THE USE OF THE PUBLIC FOREVER, ALL STREETS, ALLEYS, WATER COURSES, DRAINS, EASEMENTS, AND PUBLIC PLACES SHOWN THEREON FOR THE PURPOSES AND CONSIDERATION THEREIN EXPRESSED.

JACK MOUSA  
*Jack A. Mousa*

STATE OF TEXAS:  
COUNTY OF ECTOR:

BEFORE ME THE UNDERSIGNED AUTHORITY, A NOTARY PUBLIC IN AND FOR THE STATE OF TEXAS, ON THIS DAY PERSONALLY APPEARED JACK MOUSA KNOWN TO ME TO BE THE PERSON WHOSE NAME IS SUBSCRIBED TO THE FORE-INSTRUMENT, AND ACKNOWLEDGED TO ME THAT HE EXECUTED THE SAME FOR THE PURPOSE AND CONSIDERATION THEREIN EXPRESSED AND IN THE CAPACITY THEREIN STATED.

GIVEN UNDER MY HAND AND SEAL OF OFFICE THIS 28 DAY OF MARCH, 1996.

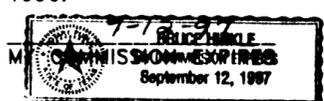

*Jack Mousa*  
NOTARY PUBLIC FOR THE STATE OF TEXAS


FILED FOR RECORD THIS \_\_\_\_\_ DAY OF \_\_\_\_\_, 1996, \_\_\_\_\_ M.,  
RECORDED THIS \_\_\_\_\_ DAY OF \_\_\_\_\_, 1996, \_\_\_\_\_ M., IN  
CABINET \_\_\_\_\_, PAGE \_\_\_\_\_, MIDLAND COUNTY PLAT RECORDS,

COUNTY CLERK OF MIDLAND COUNTY, TEXAS

STATE OF TEXAS:  
COUNTY OF ECTOR:

KNOW ALL MEN BY THESE PRESENTS THAT I, S. W. HOWELL, A REGISTERED PROFESSIONAL LAND SURVEYOR OF THE STATE OF TEXAS, DO HEREBY CERTIFY THAT I PREPARED THIS PLAT FROM AN ACTUAL AND ACCURATE SURVEY OF THE LAND AND THAT THE CORNER MONUMENTS THEREON WERE PROPERLY PLACED UNDER MY SUPERVISION.

DATED: March 6, 1996

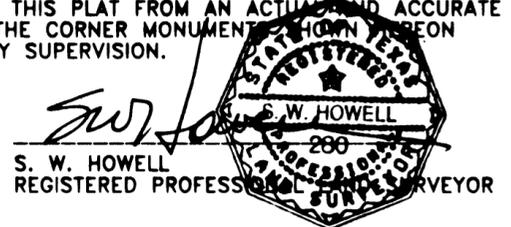

CERTIFICATE OF DIRECTOR OF PUBLIC WORKS

I HEREBY CERTIFY THAT ALL REQUIREMENTS OF THE "URBAN DEVELOPMENT ORDINANCE" CONCERNING SUBMISSION AND/OR APPROVAL OF INFORMATION AND DATA TO THE DIRECTOR OF PUBLIC WORKS AND THE CITY ENGINEER, REQUIRED FOR FINAL PLAT APPROVAL, HAVE BEEN COMPLIED WITH FOR THIS SUBMISSION.

DATED: April 4, 1996  
*Matthew S. Spangler*  
DIRECTOR OF PUBLIC WORKS

APPROVED THIS 4<sup>th</sup> DAY OF APRIL, 1996, BY THE PLANNING COMMISSION OF THE CITY OF ODESSA, TEXAS.

*James W. Davis*  
CHAIRMAN  
*Arman Choury*  
DIRECTOR OF PLANNING