


## ROAD DEDICATION PLAT

FOR

37.037 ACRES OF LAND IN SECTIONS 15,10,9,4, BLOCK 41  
T-2-S, T&P RY COMPANY SURVEY  
ECTOR & MIDLAND COUNTIES, TEXAS

SCALE 1"=600'

CV.	Δ	R	L	T
1	30°41'12"	2488.97'	1333.05'	682.93'
2	30°41'12"	2368.97'	1268.78'	650.00'
3	35°42'00"	3606.39'	2247.08'	1161.36'
4	35°42'00"	3726.39'	2321.85'	1200.00'
5	20°58'00"	2161.19'	790.86'	399.90'
6	20°58'00"	2281.19'	834.77'	422.11'

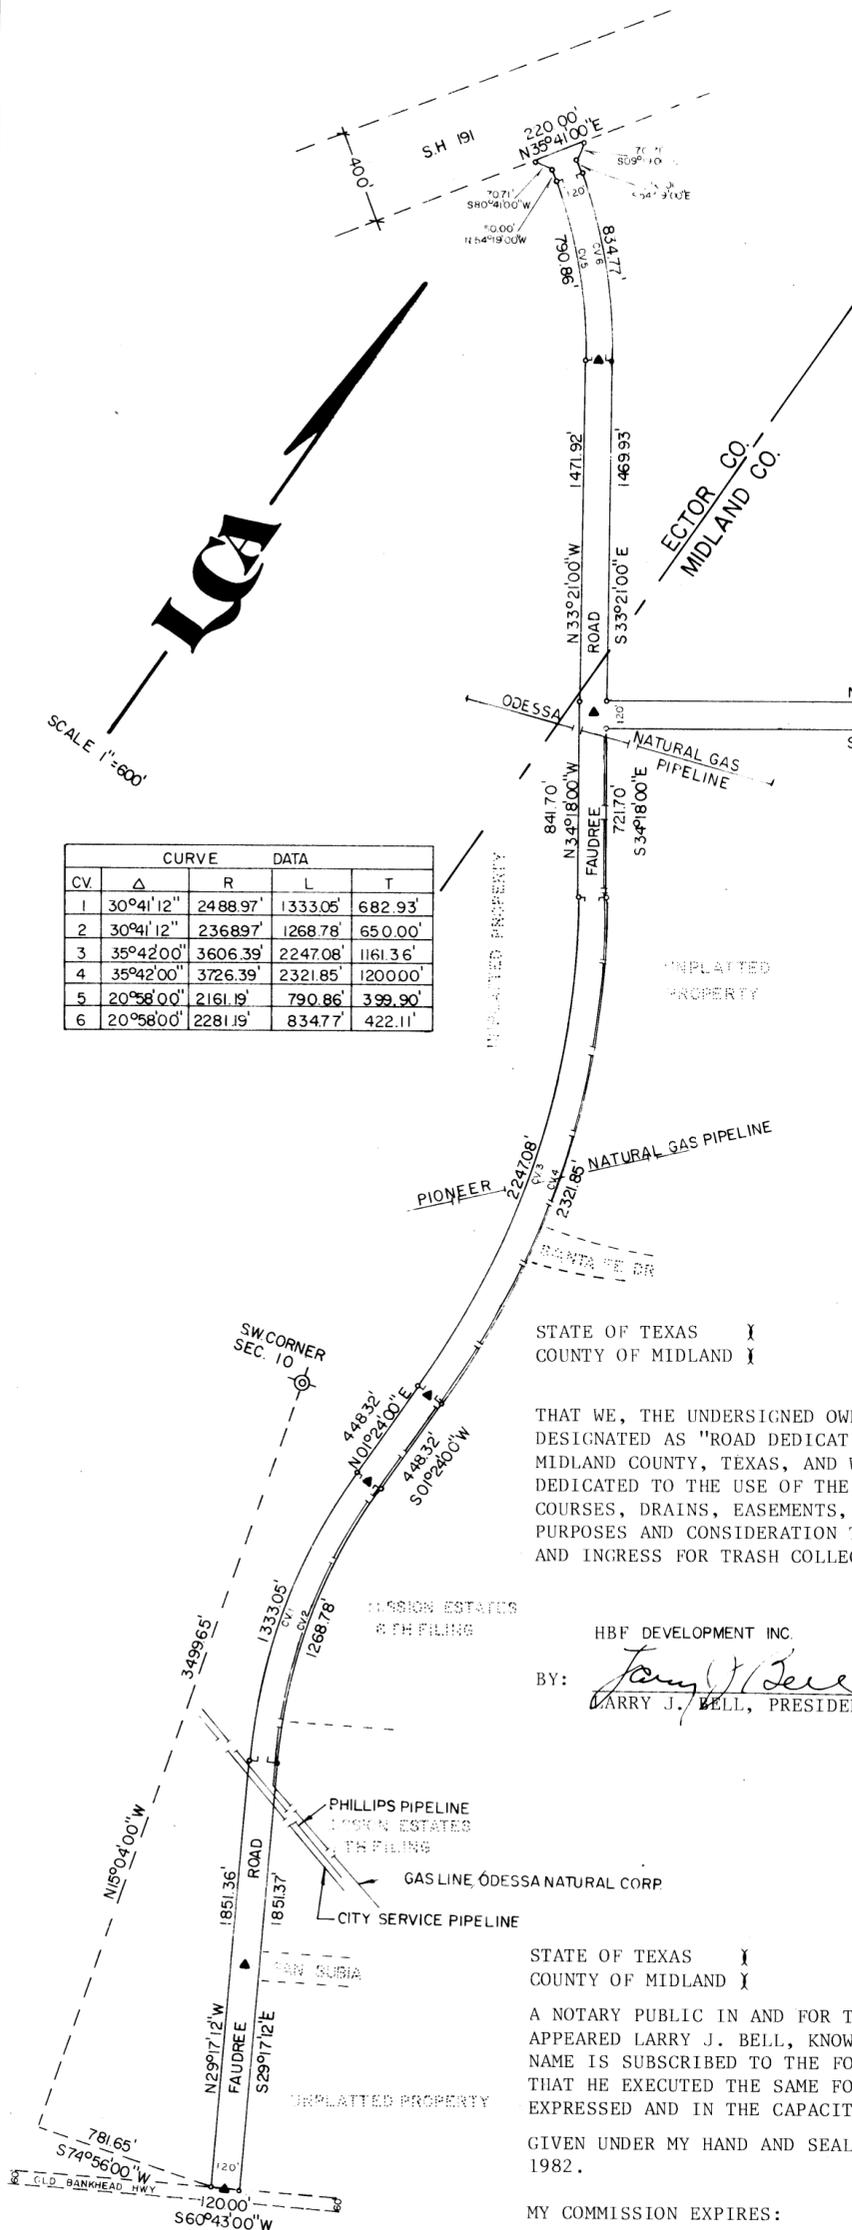

STATE OF TEXAS }  
COUNTY OF MIDLAND }

KNOW ALL MEN BY THESE PRESENTS

THAT WE, THE UNDERSIGNED OWNERS OF THE LAND SHOWN ON THIS PLAT AND DESIGNATED AS "ROAD DEDICATION PLAT", AN ADDITION TO THE CITY OF ODDESSA, MIDLAND COUNTY, TEXAS, AND WHOSE NAME IS SUBSCRIBED HERETO, THEREBY DEDICATED TO THE USE OF THE PUBLIC FOREVER ALL STREETS, ALLEYS, WATER COURSES, DRAINS, EASEMENTS, AND PUBLIC PLACES SHOWN THEREON FOR THE PURPOSES AND CONSIDERATION THEREIN EXPRESSED, AND AN EASEMENT OF EGRESS AND INGRESS FOR TRASH COLLECTION PURPOSES IS HEREBY GRANTED.

BY: Larry J. Bell  
LARRY J. BELL, PRESIDENT

STATE OF TEXAS }  
COUNTY OF MIDLAND }

BEFORE ME THE UNDERSIGNED AUTHORITY

A NOTARY PUBLIC IN AND FOR THE STATE OF TEXAS, ON THIS DAY PERSONALLY APPEARED LARRY J. BELL, KNOWN TO ME TO BE THE PERSON AND OFFICER WHOSE NAME IS SUBSCRIBED TO THE FOREGOING INSTRUMENT, AND ACKNOWLEDGED TO ME THAT HE EXECUTED THE SAME FOR THE PURPOSES AND CONSIDERATIONS THEREIN EXPRESSED AND IN THE CAPACITY THEREIN STATED.

GIVEN UNDER MY HAND AND SEAL OF OFFICE ON THIS 19 DAY OF November, 1982.

MY COMMISSION EXPIRES:

7-20-85

Cecilia K. Davis  
NOTARY PUBLIC IN AND FOR THE  
STATE OF TEXAS

LEGEND  
▲ SURVEY MONUMENT

FILED FOR RECORD THIS 19 DAY OF May, 1983.  
AT 4P M. RECORDED THIS 19 DAY OF May, 1983,  
AT 4P M. IN CABINET A, PAGE 588 ECTOR COUNTY PLAT  
RECORDS.

Leanne Wolf  
COUNTY CLERK OF ECTOR COUNTY, TEXAS

THAT I, JOHN F. LANDGRAF, DO HEREBY CERTIFY THAT I PREPARED THIS PLAT FROM AN ACTUAL AND ACCURATE SURVEY OF THE LAND AND THAT THE CORNER MONUMENTS SHOWN HEREON WERE PROPERLY PLACED UNDER MY SUPERVISION.

DATED: 15 October, 1982

John F. Landgraf  
REGISTERED PUBLIC SURVEYOR

CERTIFICATE OF DIRECTOR OF PUBLIC WORKS

I HEREBY CERTIFY THAT ALL REQUIREMENTS OF THE "URBAN DEVELOPMENT ORDINANCE" CONCERNING SUBMISSION AND/OR APPROVAL OF INFORMATION AND DATA TO THE DIRECTOR OF PUBLIC WORKS AND THE CITY ENGINEER REQUIRED FOR FINAL PLAT APPROVAL HAVE BEEN COMPLIED WITH FOR THIS SUBMISSION.

DATED: 5-12, 1983.

Frank Smith  
DIRECTOR OF PUBLIC WORKS

APPROVED THIS 4<sup>TH</sup> DAY OF NOVEMBER, 1982, BY THE PLANNING BOARD OF THE CITY OF ODDESSA, TEXAS.

Janice  
CHAIRMAN

Judy L. Miller  
DIRECTOR OF PLANNING

APPROVED THIS 23<sup>RD</sup> DAY OF NOVEMBER, 1982, BY THE CITY COUNCIL OF THE CITY OF ODDESSA, TEXAS.

John  
MAYOR

John  
CITY MANAGER

John  
CITY SECRETARY