



REPLAT OF LOT 2, BLOCK 15, MISSION GREENS ESTATES

BEING 23.756 ACRES OF LAND.
AN ADDITION TO THE CITY OF ODESSA, MIDLAND
COUNTY, TEXAS IN SECTION 10 BLOCK 41,
T-2-S, T. & P. RY. CO. SURVEY
MIDLAND COUNTY, TEXAS

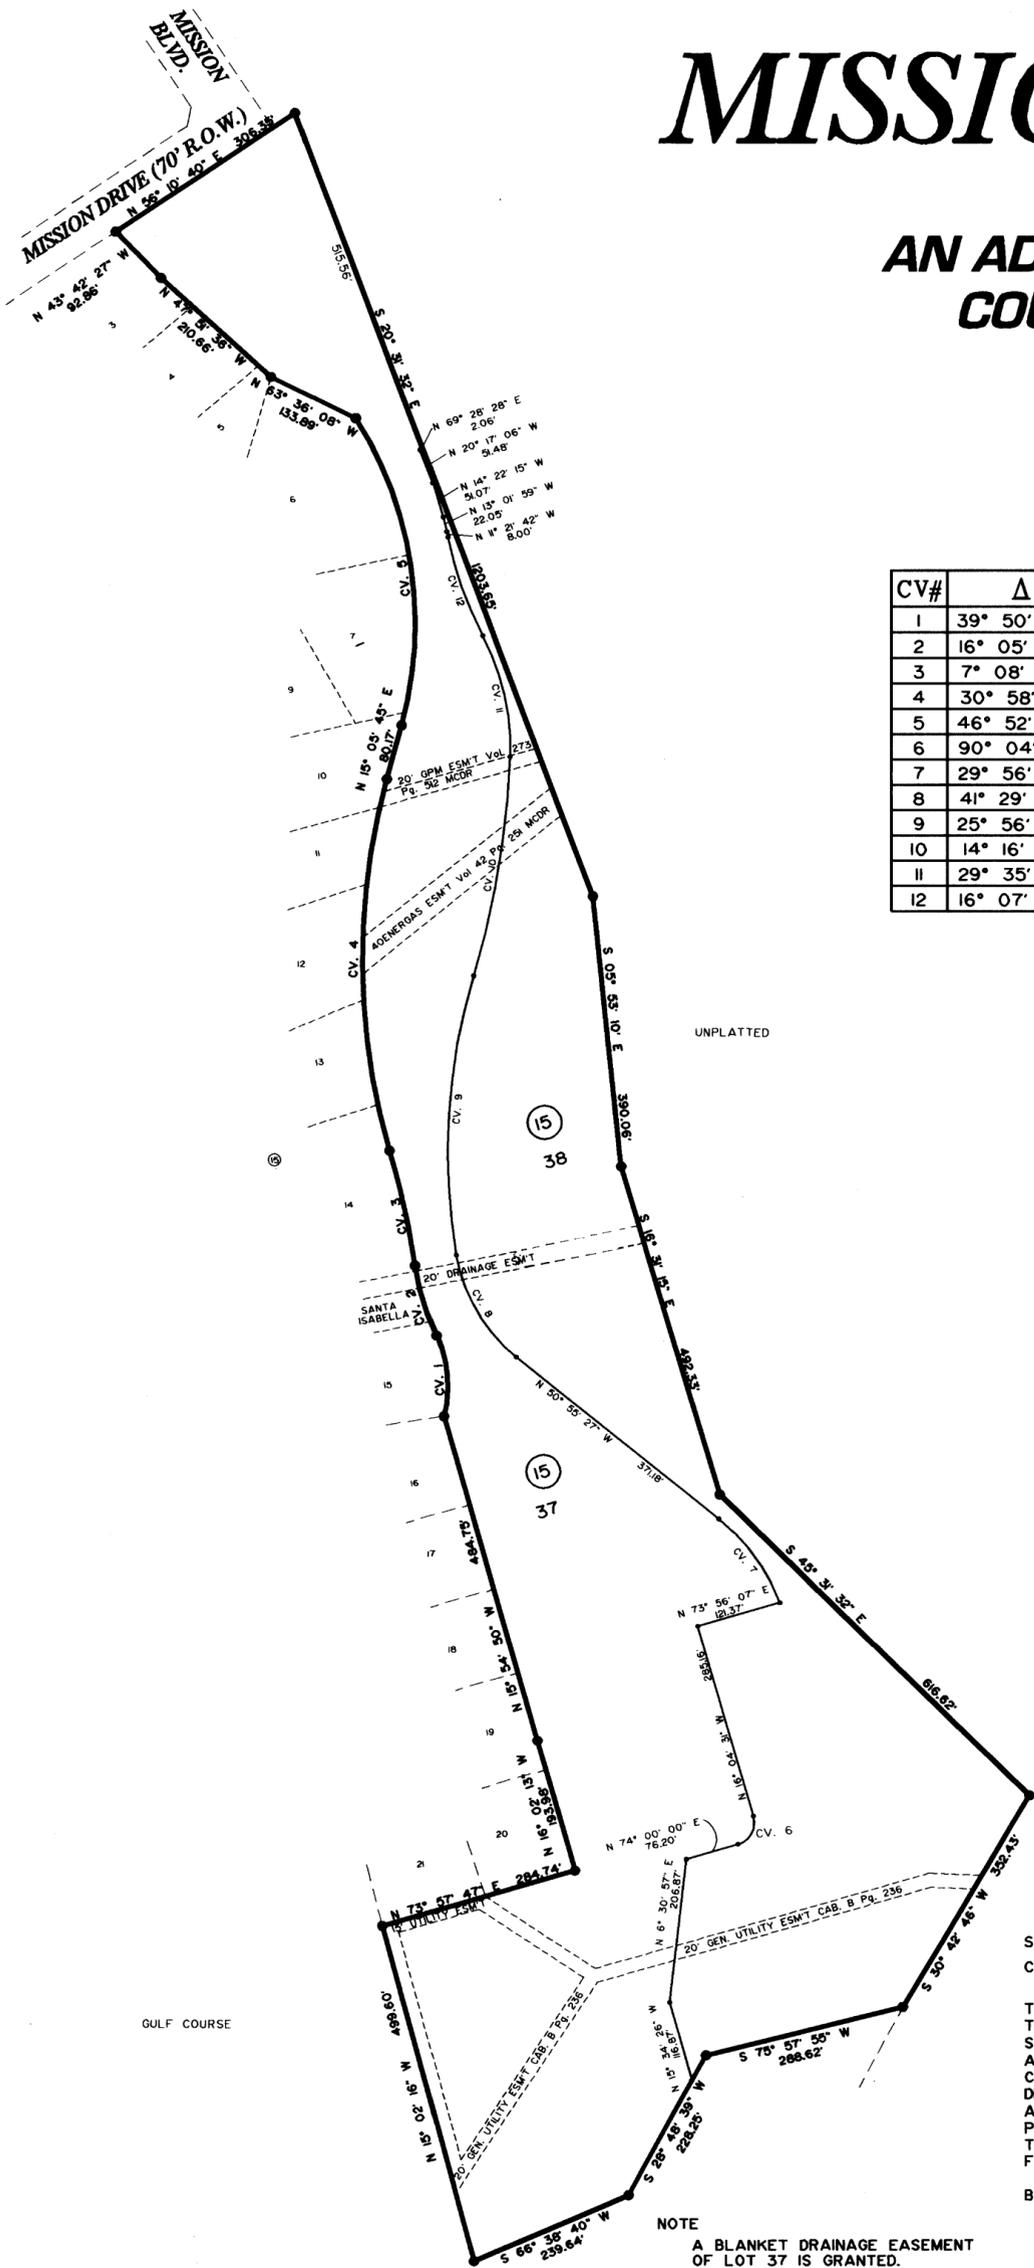

CURVE DATA

| CV# | Δ | R | L | CD. BRN. | CD. DIST |
|-----|-------------|----------|---------|-----------------|----------|
| 1 | 39° 50' 28" | 171.80' | 119.46' | N 04° 54' 29" W | 117.07' |
| 2 | 16° 05' 43" | 374.16' | 105.11 | N 16° 46' 51" W | 104.76' |
| 3 | 7° 08' 46" | 1353.26' | 168.78' | N 12° 18' 23" W | 168.67' |
| 4 | 30° 58' 31" | 1000.31 | 540.79' | N 00° 23' 30" W | 534.23' |
| 5 | 46° 52' 52" | 561.01' | 459.04' | N 08° 20' 40" W | 446.34' |
| 6 | 90° 04' 31" | 32.31' | 50.79' | N 28° 57' 45" E | 45.72' |
| 7 | 29° 56' 25" | 285.54' | 149.21' | N 35° 57' 15" W | 147.52' |
| 8 | 41° 29' 43" | 239.21' | 173.24' | N 30° 10' 36" W | 169.48' |
| 9 | 25° 56' 02" | 895.98' | 405.55' | N 03° 32' 17" E | 402.10' |
| 10 | 14° 16' 26" | 1282.68' | 319.55' | N 09° 22' 05" E | 318.72' |
| 11 | 29° 35' 27" | 348.26' | 179.86' | N 12° 33' 52" W | 177.87' |
| 12 | 16° 07' 02" | 534.70' | 150.41' | N 19° 18' 05" W | 149.91' |

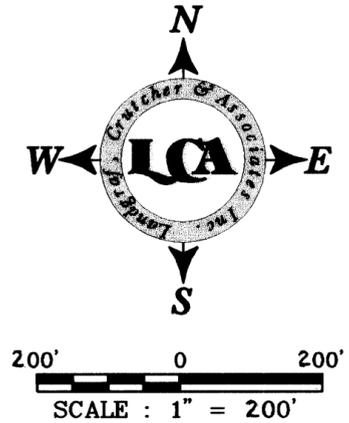

THAT I, JOHN F. LANDGRAF, DO HEREBY CERTIFY THAT I PREPARED THIS PLAT FROM AN ACTUAL AND ACCURATE SURVEY OF THE LAND AND THAT THE CORNER MONUMENTS SHOWN HEREON WERE PROPERLY PLACED UNDER MY SUPERVISION.

DATED: 27 Aug 02 *John F. Landgraf*
REGISTERED PROFESSIONAL LAND SURVEYOR



THIS PLAT IS HEREBY APPROVED THIS 13TH DAY OF JUNE, 2002
BY THE PLANNING AND ZONING COMMISSION, CITY OF ODESSA, TEXAS
James W. ... CHAIRMAN, PLANNING COMMISSION
Arman ... DIRECTOR OF PLANNING


CERTIFICATE OF DIRECTOR OF PUBLIC WORKS

I HEREBY CERTIFY THAT ALL REQUIREMENTS OF THE URBAN DEVELOPMENT ORDINANCE CONCERNING SUBMISSION AND/OR APPROVAL OF INFORMATION AND DATA TO THE DIRECTOR OF PUBLIC WORKS AND THE CITY ENGINEER REQUIRED FOR FINAL PLAT APPROVAL HAVE BEEN COMPLIED WITH FOR THIS SUBMISSION.

DATED: October 21, 2002 *Matthew J. Spynall*
DIRECTOR OF PUBLIC WORKS

FILED FOR RECORD ON THIS 15TH DAY OF October, 2002.
AT 4:12 P.M. RECORDED THIS 25TH DAY OF October, 2002.
AT 4:12 P.M. IN CABINET E, PAGE 218, MIDLAND COUNTY PLAT RECORDS.

Shanna Brown, County Clerk by
Kate Lynn White, Deputy
COUNTY CLERK OF MIDLAND COUNTY, TEXAS

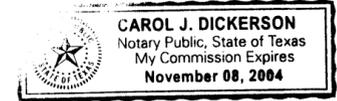

STATE OF TEXAS
COUNTY OF ECTOR

KNOW ALL MEN BY THESE PRESENT THAT I, THE UNDERSIGNED OWNER OF THE LAND SHOWN ON THIS PLAT AND DESIGNATED AS LOTS 36 AND 37, BLOCK 15, SECTION 10, BLOCK 41, T-2-S, MIDLAND COUNTY, TEXAS AN ADDITION TO THE CITY OF ODESSA, MIDLAND COUNTY TEXAS, AND WHOSE NAME IS SUBSCRIBED HERETO, THEREBY DEDICATED TO THE USE OF THE PUBLIC FOREVER ALL STREETS, ALLEYS, WATER COURSES, DRAINS, EASEMENTS, PUBLIC PLACES SHOWN THEREON FOR THE PURPOSE AND CONSIDERATION THEREIN EXPRESSED, AND AN EASEMENT OF EGRESS AND INGRESS FOR TRASH COLLECTION PURPOSES IS HEREBY GRANTED.

BY: *Dewey Bryant, Inc.*
DEWEY BRYANT
ODESSA COUNTRY CLUB, INC.

STATE OF TEXAS
COUNTY OF ECTOR

BEFORE ME THE UNDERSIGNED AUTHORITY A NOTARY PUBLIC IN AND FOR THE COUNTY OF MIDLAND AND THE STATE OF TEXAS, ON THIS DAY PERSONALLY APPEARED DEWEY BRYANT, KNOWN TO ME TO BE THE PERSON WHOSE NAME IS SUBSCRIBED TO THE FOREGOING INSTRUMENT, AND ACKNOWLEDGED TO ME THAT HE EXECUTED THE SAME FOR THE PURPOSES AND CONSIDERATIONS THEREIN EXPRESSED AND IN THE CAPACITY THEREIN STATED.

GIVEN UNDER MY HAND AND SEAL OF OFFICE ON THIS 9TH DAY OF October, 2002.
Carol J. Dickerson
NOTARY PUBLIC IN AND FOR THE STATE OF TEXAS

NOTE
A BLANKET DRAINAGE EASEMENT OF LOT 37 IS GRANTED.