


REPLAT OF LOT 2, BLOCK 4

MURIEL ACRES

A REPLAT OF LOTS 1-2-3-4-5&6 OF BLOCK 29 & LOTS 1-2&3 OF BLOCK 28 - WESTOVER ACRES 4TH FILING ECTOR COUNTY - TEXAS

LEGEND

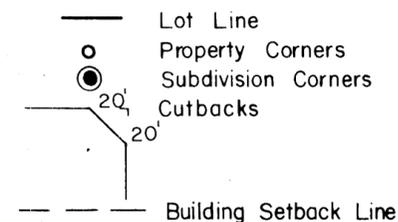


Curve Data - CV.1

Δ = 34° 16'
 TAN = 113.07'
 R = 366.77'
 L = 219.31'
 D = 15° 40'

Curve Data - CV.2

Δ = 15° 07' 39"
 TAN = 55.03'
 R = 416.77'
 L = 109.42'
 D = 13° 47'

SCALE 1" = 50'

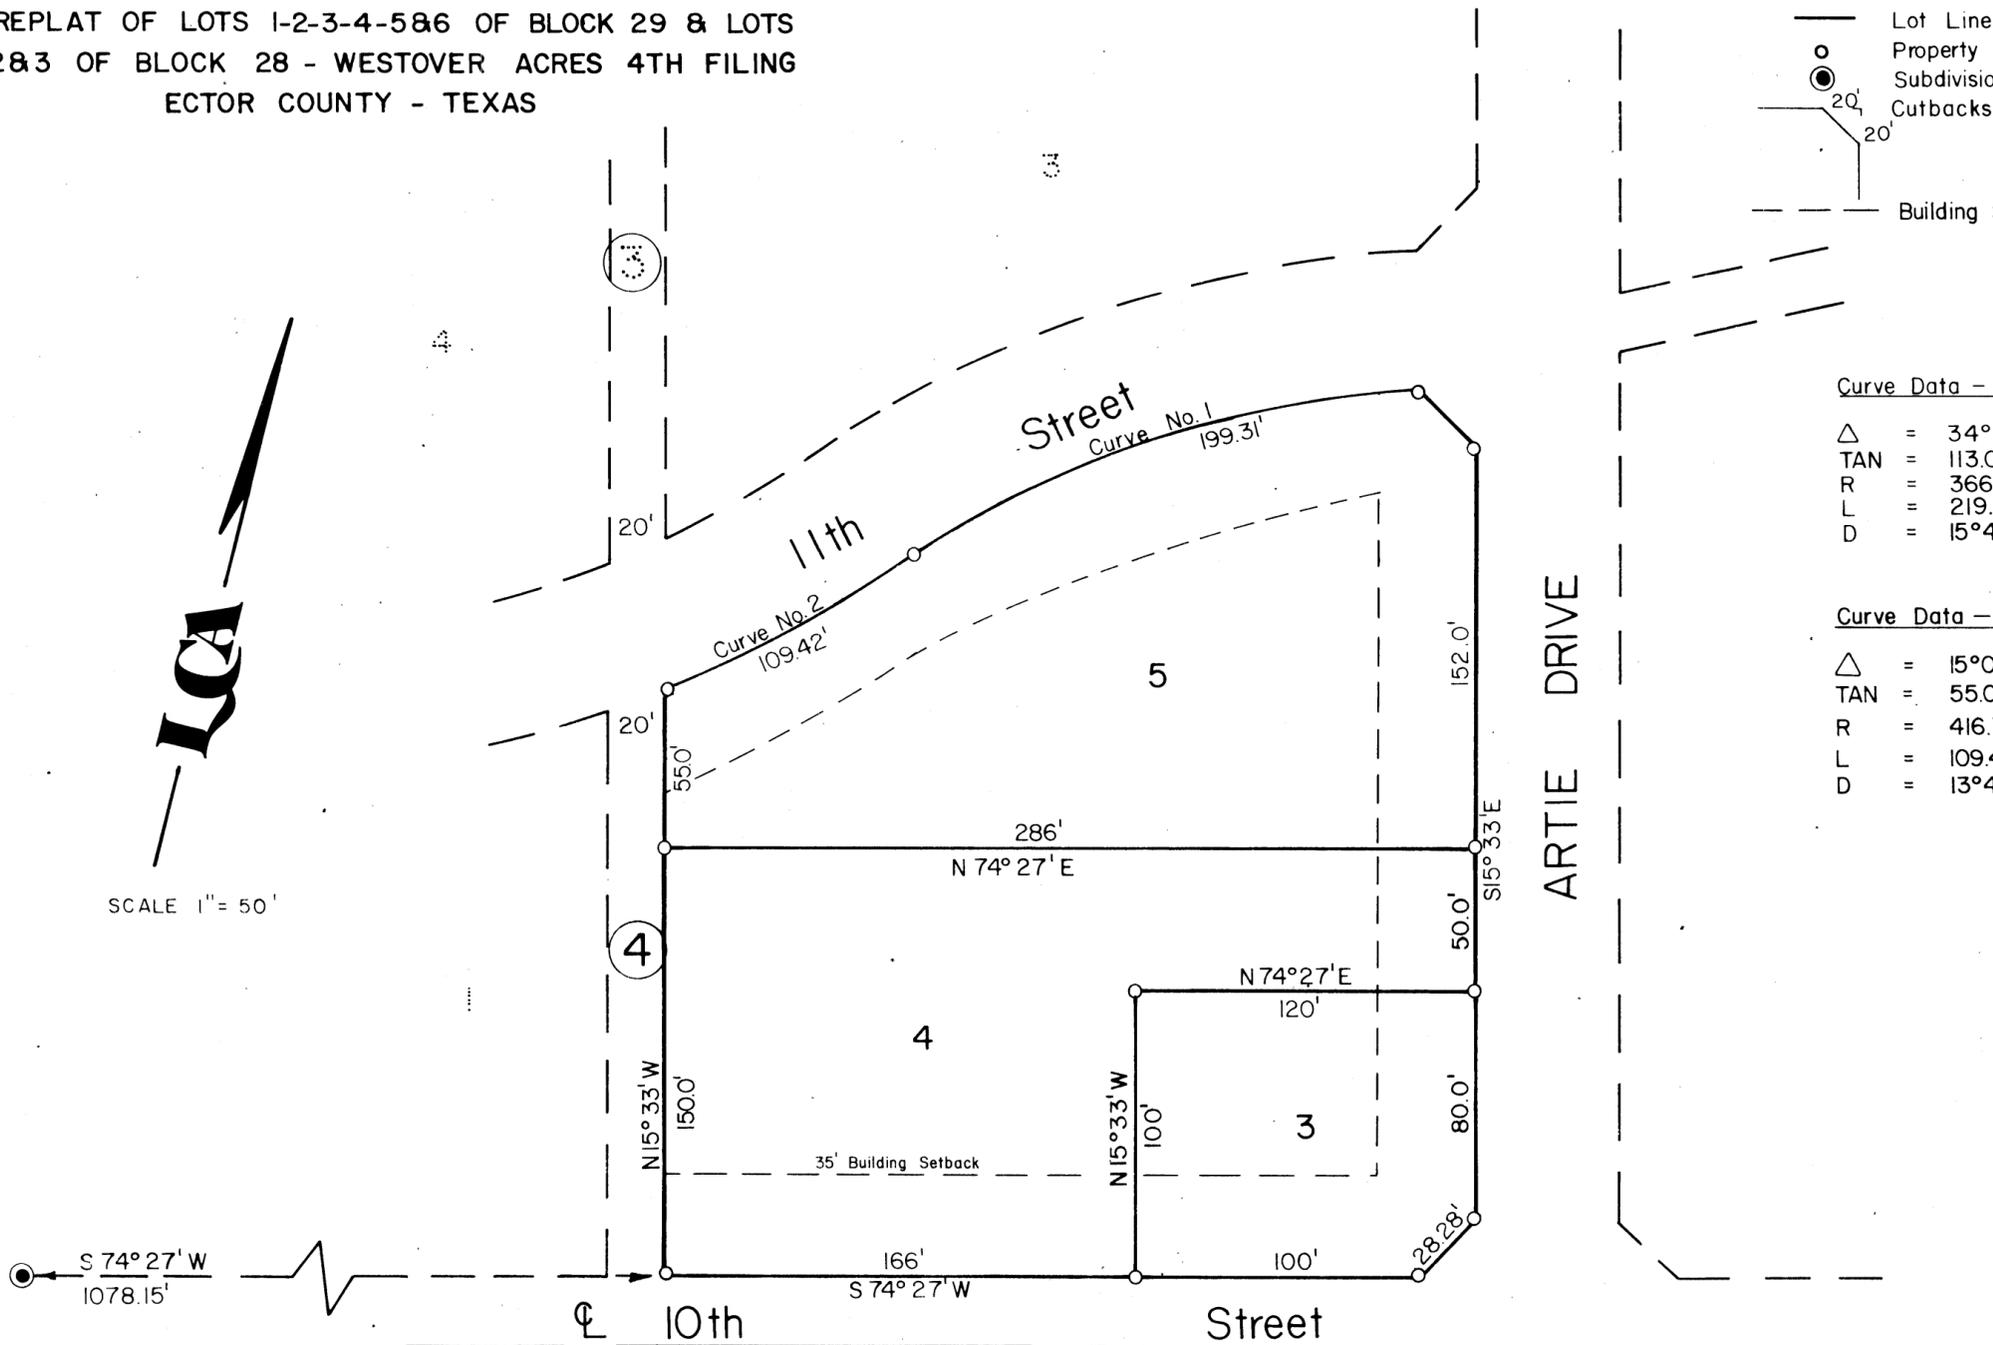

THAT I, JOHN F. LANDGRAF, DO HEREBY CERTIFY THAT I PREPARED THIS PLAT FROM AN ACTUAL AND ACCURATE SURVEY OF THE LAND AND THAT THE CORNER MONUMENTS SHOWN HEREON WERE PROPERLY PLACED UNDER MY SUPERVISION.

DATED: 25 Aug, 1980. *John F. Landgraf*
REGISTERED PROFESSIONAL ENGINEER

STATE OF TEXAS
COUNTY OF ECTOR

KNOW ALL MEN BY THESE PRESENTS

THAT I, THE UNDERSIGNED OWNER OF THE LAND SHOWN ON THIS PLAT AND DESIGNATED AS "REPLAT OF LOT 2, BLOCK 4, MURIEL ACRES, A REPLAT OF LOTS 1,2,3,4,5,6 OF BLOCK 29 & LOTS 1,2,3 OF BLOCK 28 - WESTOVER ACRES 4TH FILING" AN ADDITION TO THE CITY OF ODESSA, ECTOR COUNTY, TEXAS, AND WHOSE NAME IS SUBSCRIBED HERETO, HEREBY DEDICATE TO THE USE OF THE PUBLIC FOREVER ALL STREETS, ALLEYS, WATER COURSES, DRAINS, EASEMENTS, AND PUBLIC PLACES SHOWN THEREON, FOR THE PURPOSE AND CONSIDERATION THEREIN EXPRESSED.

BY *Larry D. Norrid* LARRY D. NORRID BY *Delylah Pearl Hughes* DELYLAH PEARL HUGHES

THIS PLAT IS HEREBY APPROVED THIS 14TH DAY OF AUGUST, 1980.
Art F. Miller
CHAIRMAN, PLANNING BOARD ECTOR COUNTY PLANNING

THIS PLAT IS HEREBY APPROVED, THIS 25TH DAY OF AUGUST, 1980.
ECTOR COUNTY COMMISSIONERS COURT, by *Gary S. Watkins*
COUNTY JUDGE

STATE OF TEXAS
COUNTY OF ECTOR

BEFORE ME THE UNDERSIGNED AUTHORITY

A NOTARY PUBLIC IN AND FOR THE COUNTY OF ECTOR AND THE STATE OF TEXAS, ON THIS DAY PERSONALLY APPEARED LARRY D. NORRID AND DELYLAH PEARL HUGHES, KNOWN TO ME TO BE THE PERSONS WHOSE NAME IS SUBSCRIBED TO THE FOREGOING INSTRUMENT, AND ACKNOWLEDGED TO ME THAT THEY EXECUTED THE SAME FOR THE PURPOSES AND CONSIDERATIONS THEREIN EXPRESSED AND IN THE CAPACITY THEREIN STATED.

GIVEN UNDER MY HAND AND SEAL OF OFFICE ON THIS 26 DAY OF August, 1980.

Pam Crutcher
NOTARY PUBLIC IN AND FOR ECTOR COUNTY, TEXAS

MY COMMISSION EXPIRES June 11, 1981

FILED FOR RECORD ON THIS 2nd DAY OF October, 1980 AT 4 P. M.,
RECORDED THIS 2nd DAY OF October, 1980, AT 4 P. M., IN
VOLUME 22, PAGE 36 ECTOR COUNTY PLAT RECORDS.

Sucille Wolz
COUNTY CLERK OF ECTOR COUNTY