


# NEWELL ADDITION

BEING A 93.88 ACRE TRACT OF LAND  
IN THE SOUTHWEST 1/4 OF SECTION 9, BLK.  
42, T-2-S: T.&P. R.R. COMPANY SURVEY IN  
ECTOR COUNTY, TEXAS

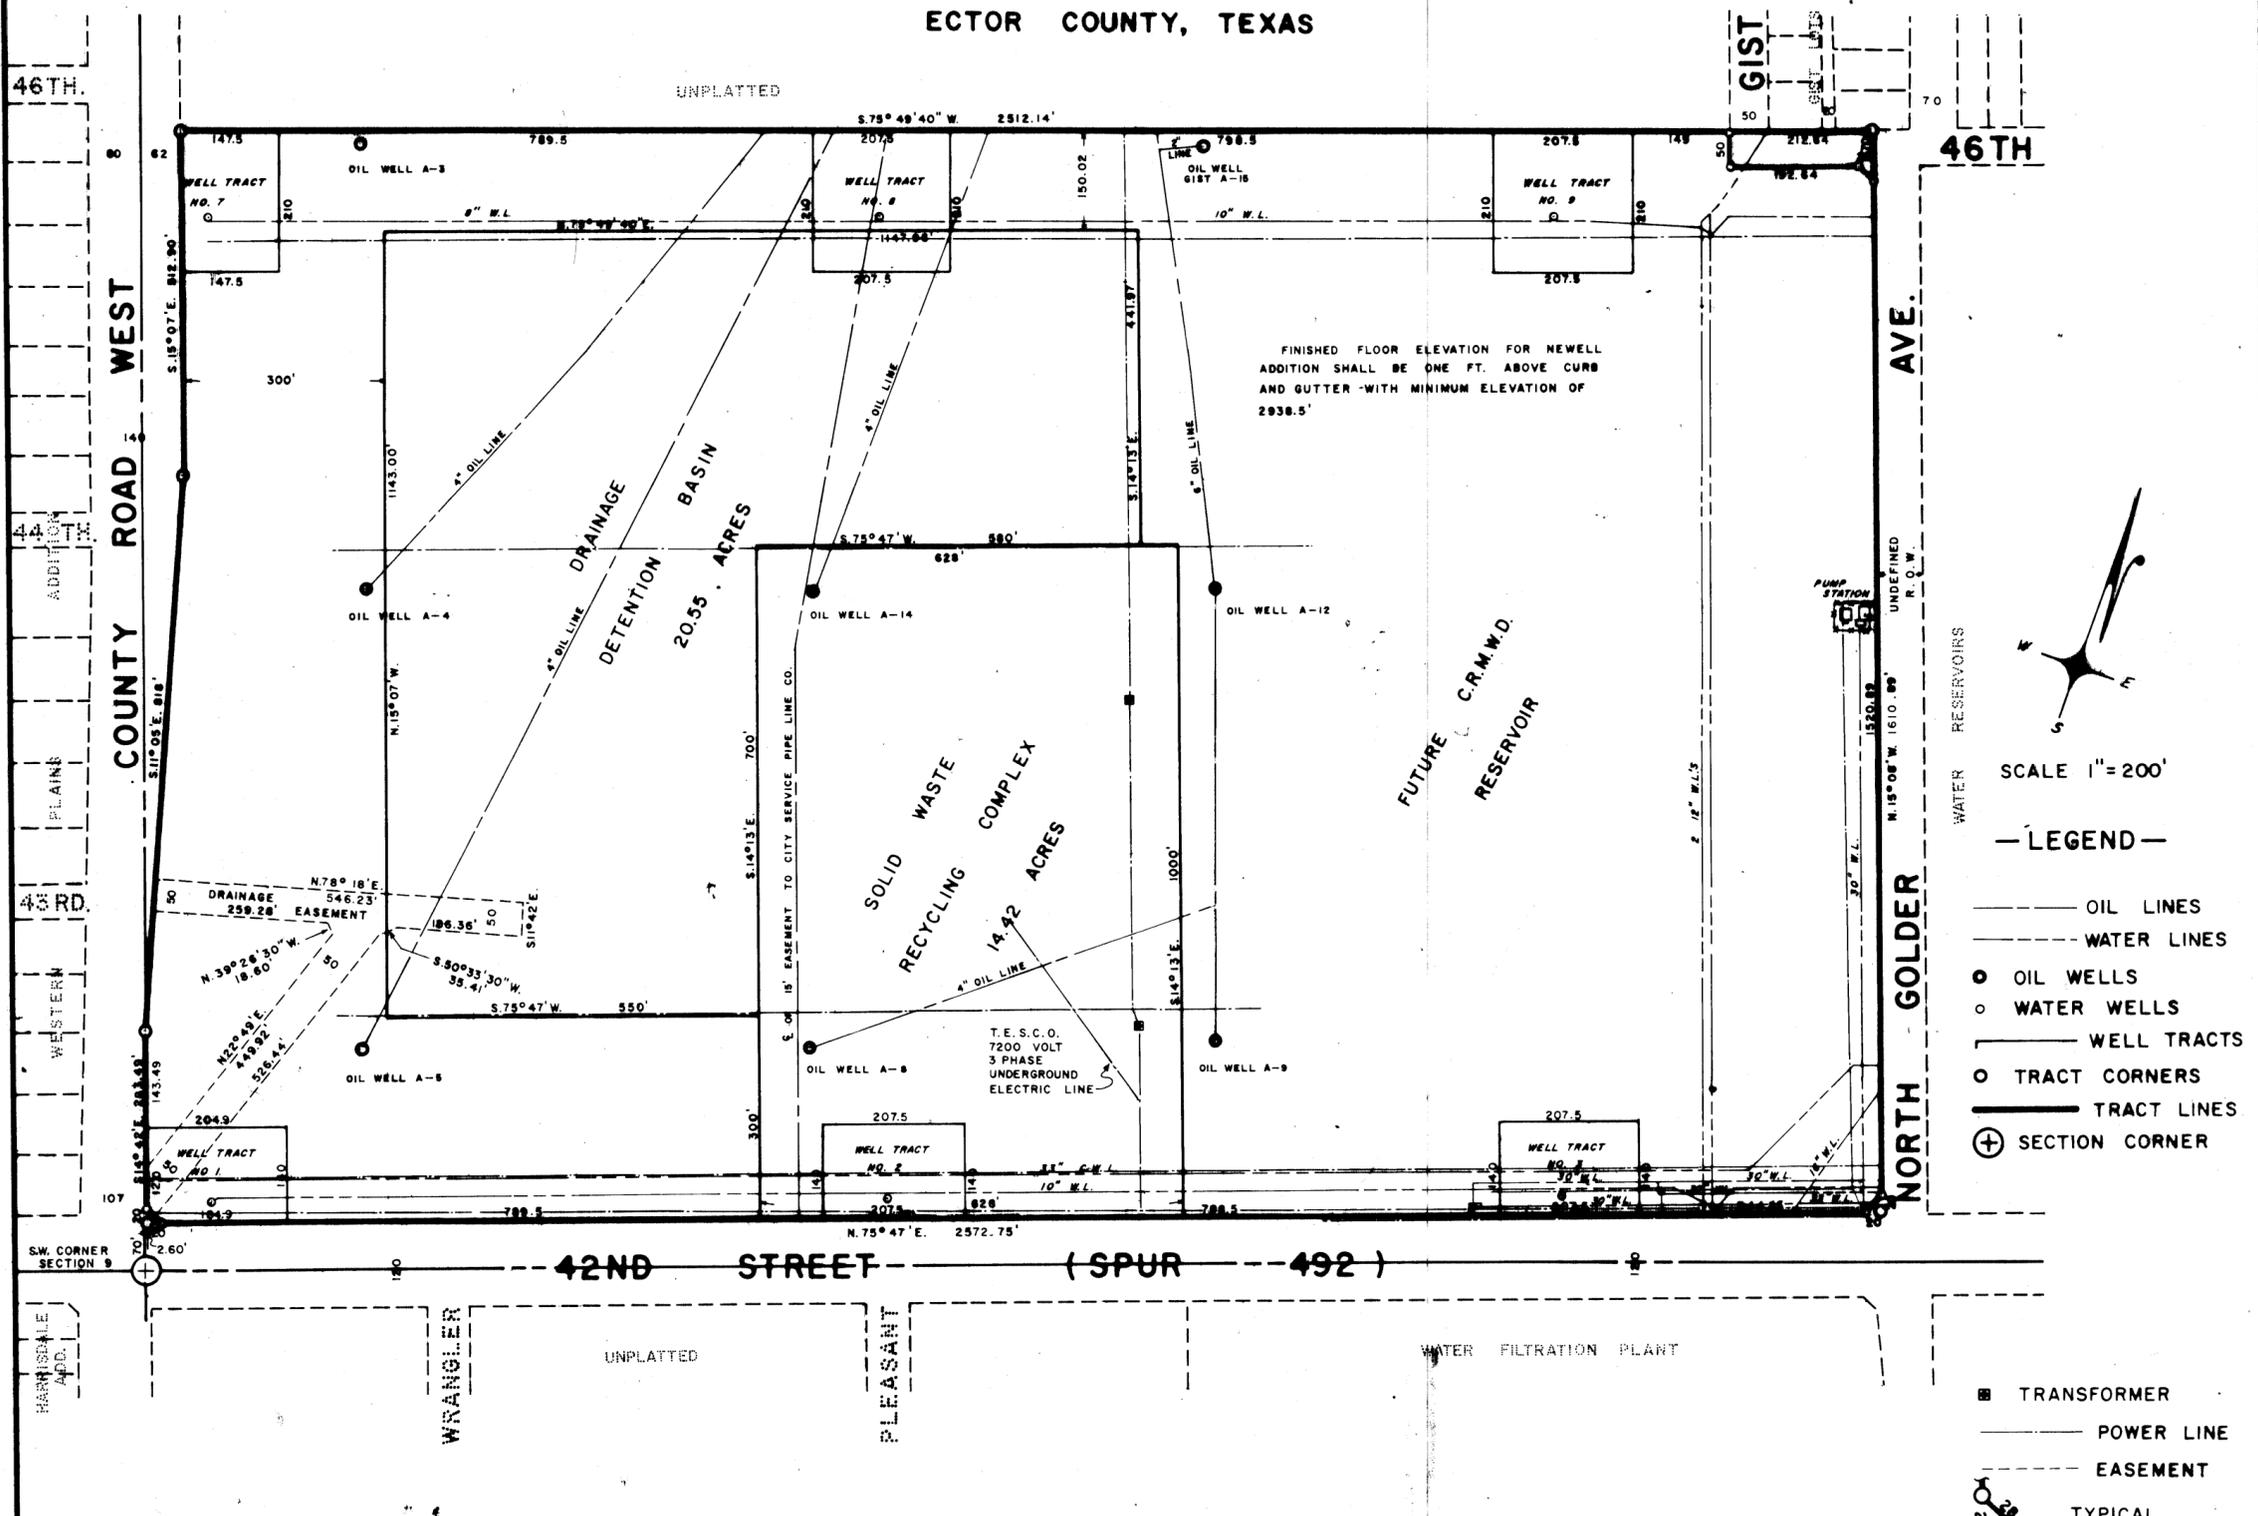

SCALE 1"=200'

—LEGEND—

- OIL LINES
- WATER LINES
- OIL WELLS
- WATER WELLS
- WELL TRACTS
- TRACT CORNERS
- TRACT LINES
- ⊕ SECTION CORNER

■ TRANSFORMER

— POWER LINE

— EASEMENT

○ TYPICAL CUTBACK

STATE OF TEXAS  
COUNTY OF ECTOR

KNOW ALL MEN BY THESE PRESENTS:  
THAT, THE CITY OF ODESSA, BEING THE PRESENT OWNER OF A 93.86 ACRE TRACT IN THE SOUTH 1/4 OF THE SOUTH-  
WEST 1/4 OF SECTION 9, BLOCK 42, T-2-S, T & P RAILWAY CO. SURVEY, ECTOR COUNTY, TEXAS, ACTING BY AND THROUGH ITS  
MAYOR & CITY COUNCIL UNDER RESOLUTION NO. 74-49 HAS CAUSED THE SAME TO BE PLATTED AS THE NEWELL  
ADDITION TRACT AND DO HEREBY DEDICATE THE STREET & CUTBACK R.O.W. TO THE PUBLIC FOR THEIR USE.

WITNESS OUR HANDS THIS 8<sup>TH</sup> DAY OF July, 1974

BY Dan Hemphill ATTEST Marjorie Bradley  
DAN HEMPHILL, MAYOR MARJORIE BRADLEY, CITY SECRETARY

STATE OF TEXAS  
COUNTY OF ECTOR

KNOW ALL MEN BY THESE PRESENTS:  
BEFORE ME, A NOTARY PUBLIC IN AND FOR THE COUNTY OF ECTOR, STATE OF TEXAS, ON THIS DAY PERSONALLY  
APPEARED D. HEMPHILL, THE MAYOR OF ODESSA, TEXAS, KNOWN TO ME TO BE THE PERSON WHOSE NAME IS SUBSCRIBED TO THE  
FOREGOING INSTRUMENT AND ACKNOWLEDGED TO ME THAT HE EXECUTED THE SAME FOR THE PURPOSE AND CONSIDERATION  
THEREIN EXPRESSED AND IN THE CAPACITY THEREIN STATED.

GIVEN UNDER MY HAND AND SEAL OF OFFICE THIS 8<sup>TH</sup> DAY OF July, 1974:

Notary Public  
NOTARY PUBLIC IN AND FOR ECTOR COUNTY, TEXAS

STATE OF TEXAS  
COUNTY OF ECTOR

KNOW ALL MEN BY THESE PRESENTS:  
THAT I, BOB L. HANOVER REGISTERED PROFESSIONAL ENGINEER, OF THE STATE OF TEXAS, DO HEREBY  
CERTIFY THAT I PREPARED THIS PLAT FROM AN ACTUAL AND ACCURATE SURVEY OF THE LAND.

DATE JUNE 18, 1974 BOB L. HANOVER Bob L. Hanover  
REGISTERED PROFESSIONAL ENGINEER

THIS PLAT OF NEWELL ADDITION IS HEREBY APPROVED.

APPROVED Edna Smith NOTED Donald J. Spill  
CITY PLANNING BOARD CITY MANAGER

NOTED John S. Olin NOTED Raymond D. Henderson  
DIRECTOR OF PLANNING CITY ENGINEER

FILED FOR RECORD THIS 15<sup>th</sup> DAY OF July, 1974, AT 10 O'CLOCK a. M.

RECORDED THIS 15<sup>th</sup> DAY OF July, 1974, AT 10 O'CLOCK a. M.

VOLUME 16, PAGE 30, ECTOR COUNTY PLAT RECORDS.

Edna Smith  
COUNTY CLERK OF ECTOR COUNTY, TEXAS

