

REPLAT
of
LOTS 2-24, BLOCK 4,
and ALL of BLOCKS 5,6,7,8 and 9
NOLAN ACRES
ECTOR COUNTY, TEXAS

THE STATE OF TEXAS
COUNTY OF ECTOR

KNOW ALL MEN BY THESE PRESENTS:

THAT THE UNDERSIGNED OWNER OF THE LAND SHOWN HEREON HAS CAUSED THE SAME TO BE REPLATTED AS SHOWN HEREON. THIS REPLAT DOES NOT AFFECT THE STREETS, ALLEYS AND EASEMENTS DEDICATED BY THE ORIGINAL PLAT OF "NOLAN ACRES."

JACK NOLAN REAL ESTATE, INC.


Jim T. Clark
JIM T. CLARK, PRESIDENT

THE STATE OF TEXAS
COUNTY OF ECTOR

BEFORE ME, THE UNDERSIGNED AUTHORITY, A NOTARY PUBLIC IN AND FOR THE STATE OF TEXAS, ON THIS DAY PERSONALLY APPEARED JIM T. CLARK, KNOWN TO ME TO BE THE PERSON WHOSE NAME IS SUBSCRIBED TO THE FOREGOING INSTRUMENT, AND ACKNOWLEDGED TO ME THAT THE SAME WAS THE ACT OF JACK NOLAN REAL ESTATE, INC., A TEXAS CORPORATION, AND THAT HE EXECUTED THE SAME FOR THE PURPOSES AND CONSIDERATION HEREIN EXPRESSED, AND IN THE CAPACITY STATED HEREIN.

GIVEN UNDER MY HAND AND SEAL OF OFFICE THIS 22nd DAY OF NOVEMBER, 1986.


Bernice F. Johnson
NOTARY PUBLIC IN AND FOR THE STATE OF TEXAS

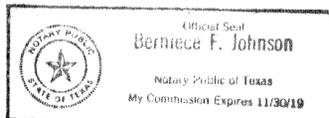

KNOW ALL MEN BY THESE PRESENTS:

THAT I, GARY N. HANER, DO HEREBY CERTIFY THAT THE PLAT HEREON WAS PREPARED FROM AN ACTUAL AND ACCURATE SURVEY OF THE LAND AND THAT THE CORNER MONUMENTS SHOWN HEREON WERE PROPERLY PLACED UNDER MY SUPERVISION.

DATED: Nov. 22, 1986

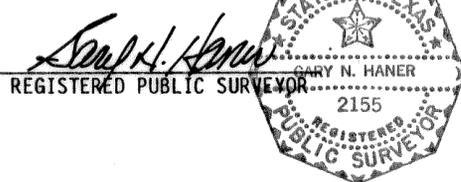


THIS PLAT IS HEREBY APPROVED ON THIS 9th DAY OF February, 1987.

ECTOR COUNTY COMMISSIONERS COURT

Jan Fisher
BY: JAN FISHER, COUNTY JUDGE

FILED FOR RECORD THIS 24th DAY OF February, 1987, AT 11 A.M.
RECORDED THIS 24th DAY OF February, 1987, AT 11 A.M., IN
CABINET A, PAGE 77-D ECTOR COUNTY PLAT RECORDS.

Lucille Wolz
COUNTY CLERK OF ECTOR COUNTY, TEXAS

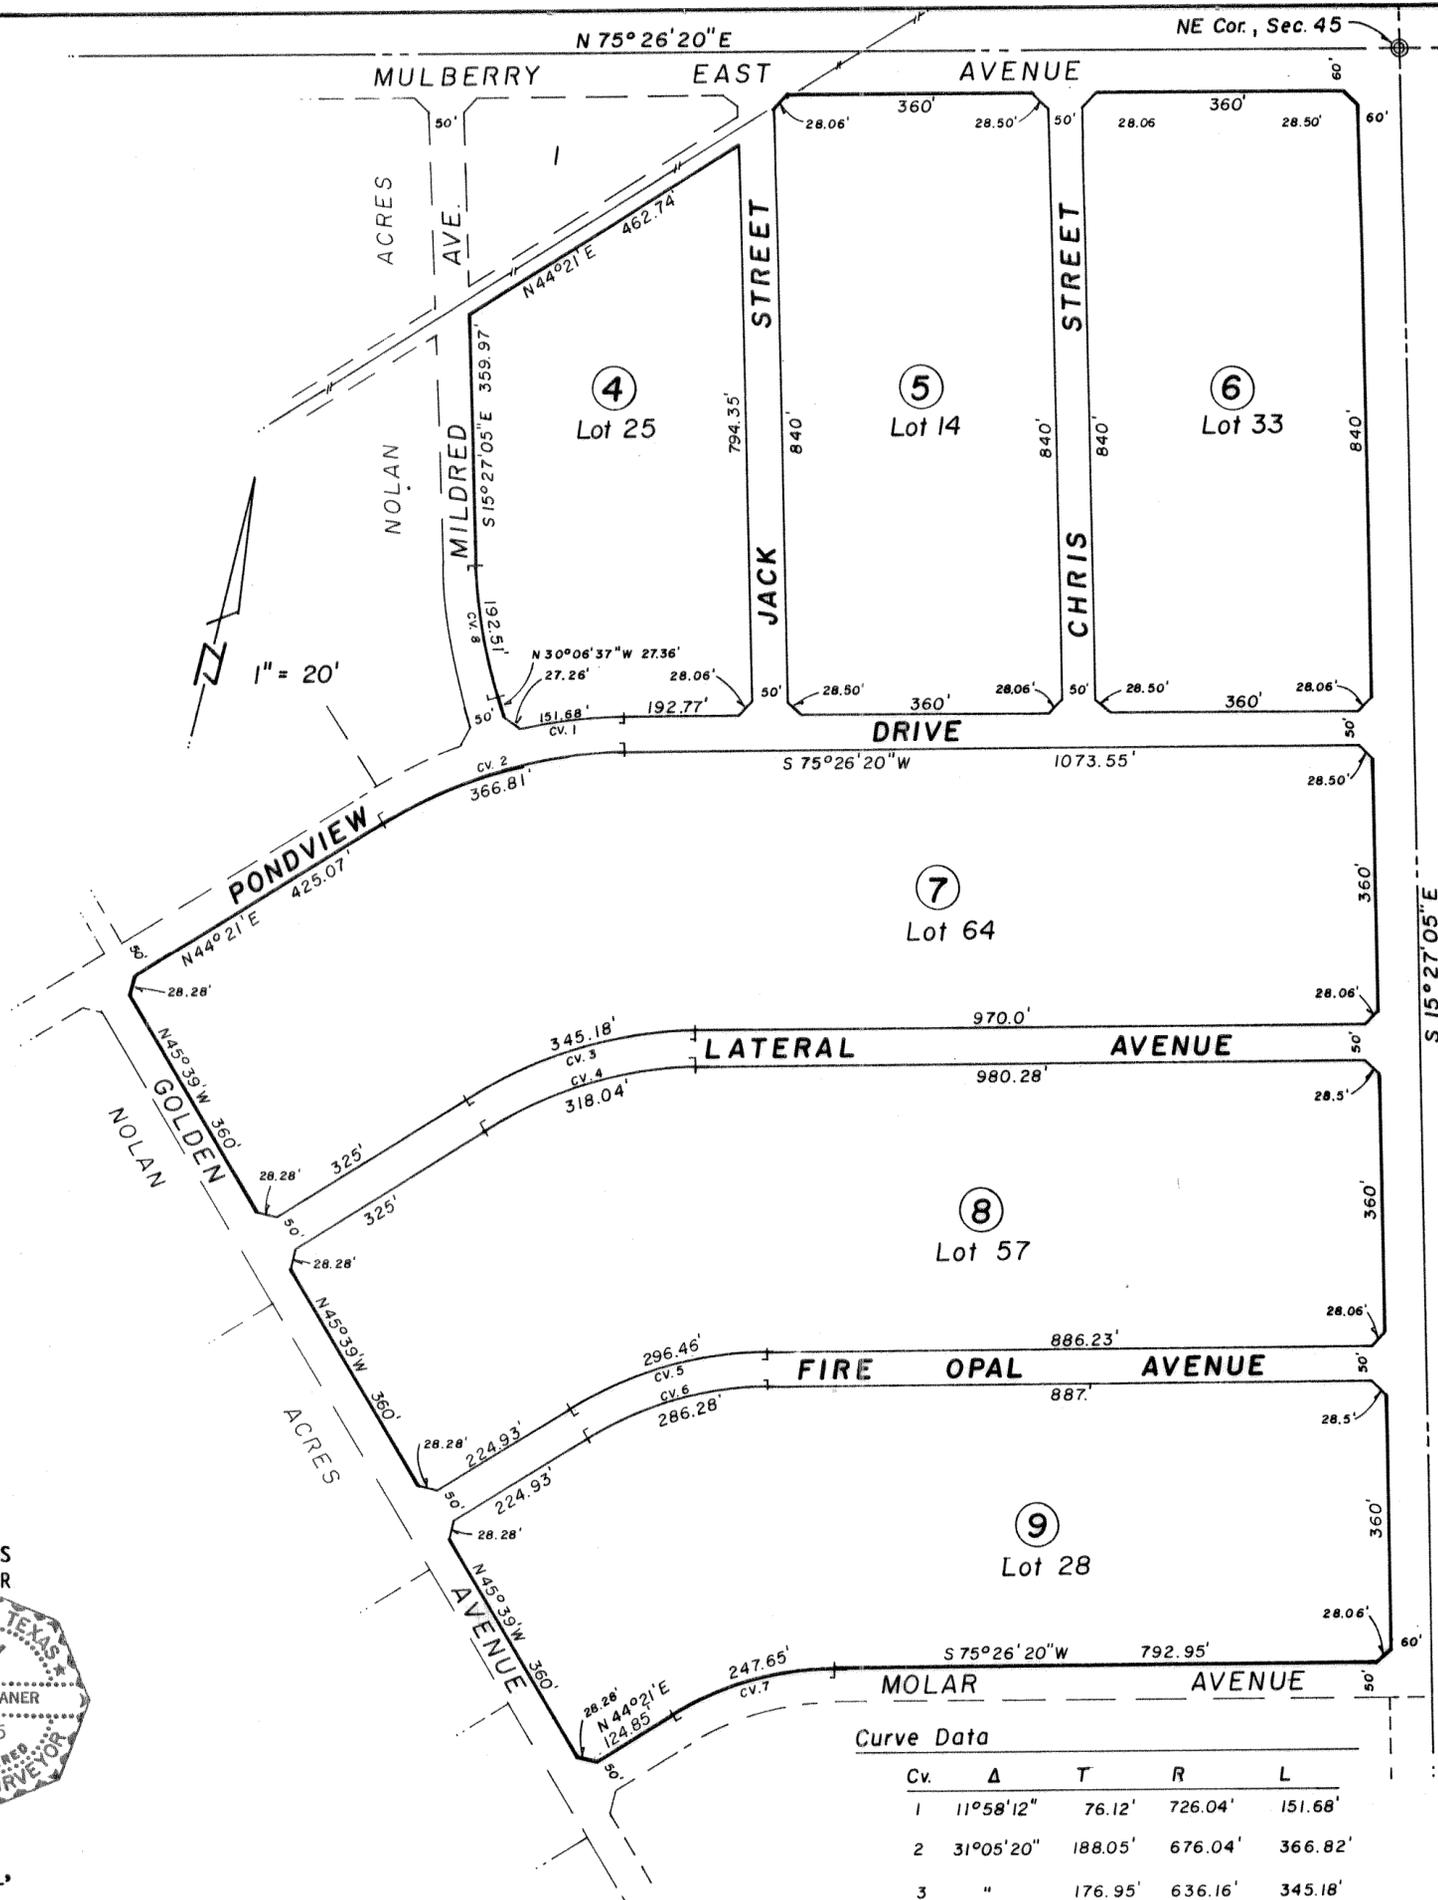

Legend

