


REPLAT OF LOT 2, BLOCK 13  
NORTH COUNTRY CLUB ESTATES, 3RD FILING

AN ADDITION TO THE CITY OF ODESSA, ECTOR COUNTY, TEXAS

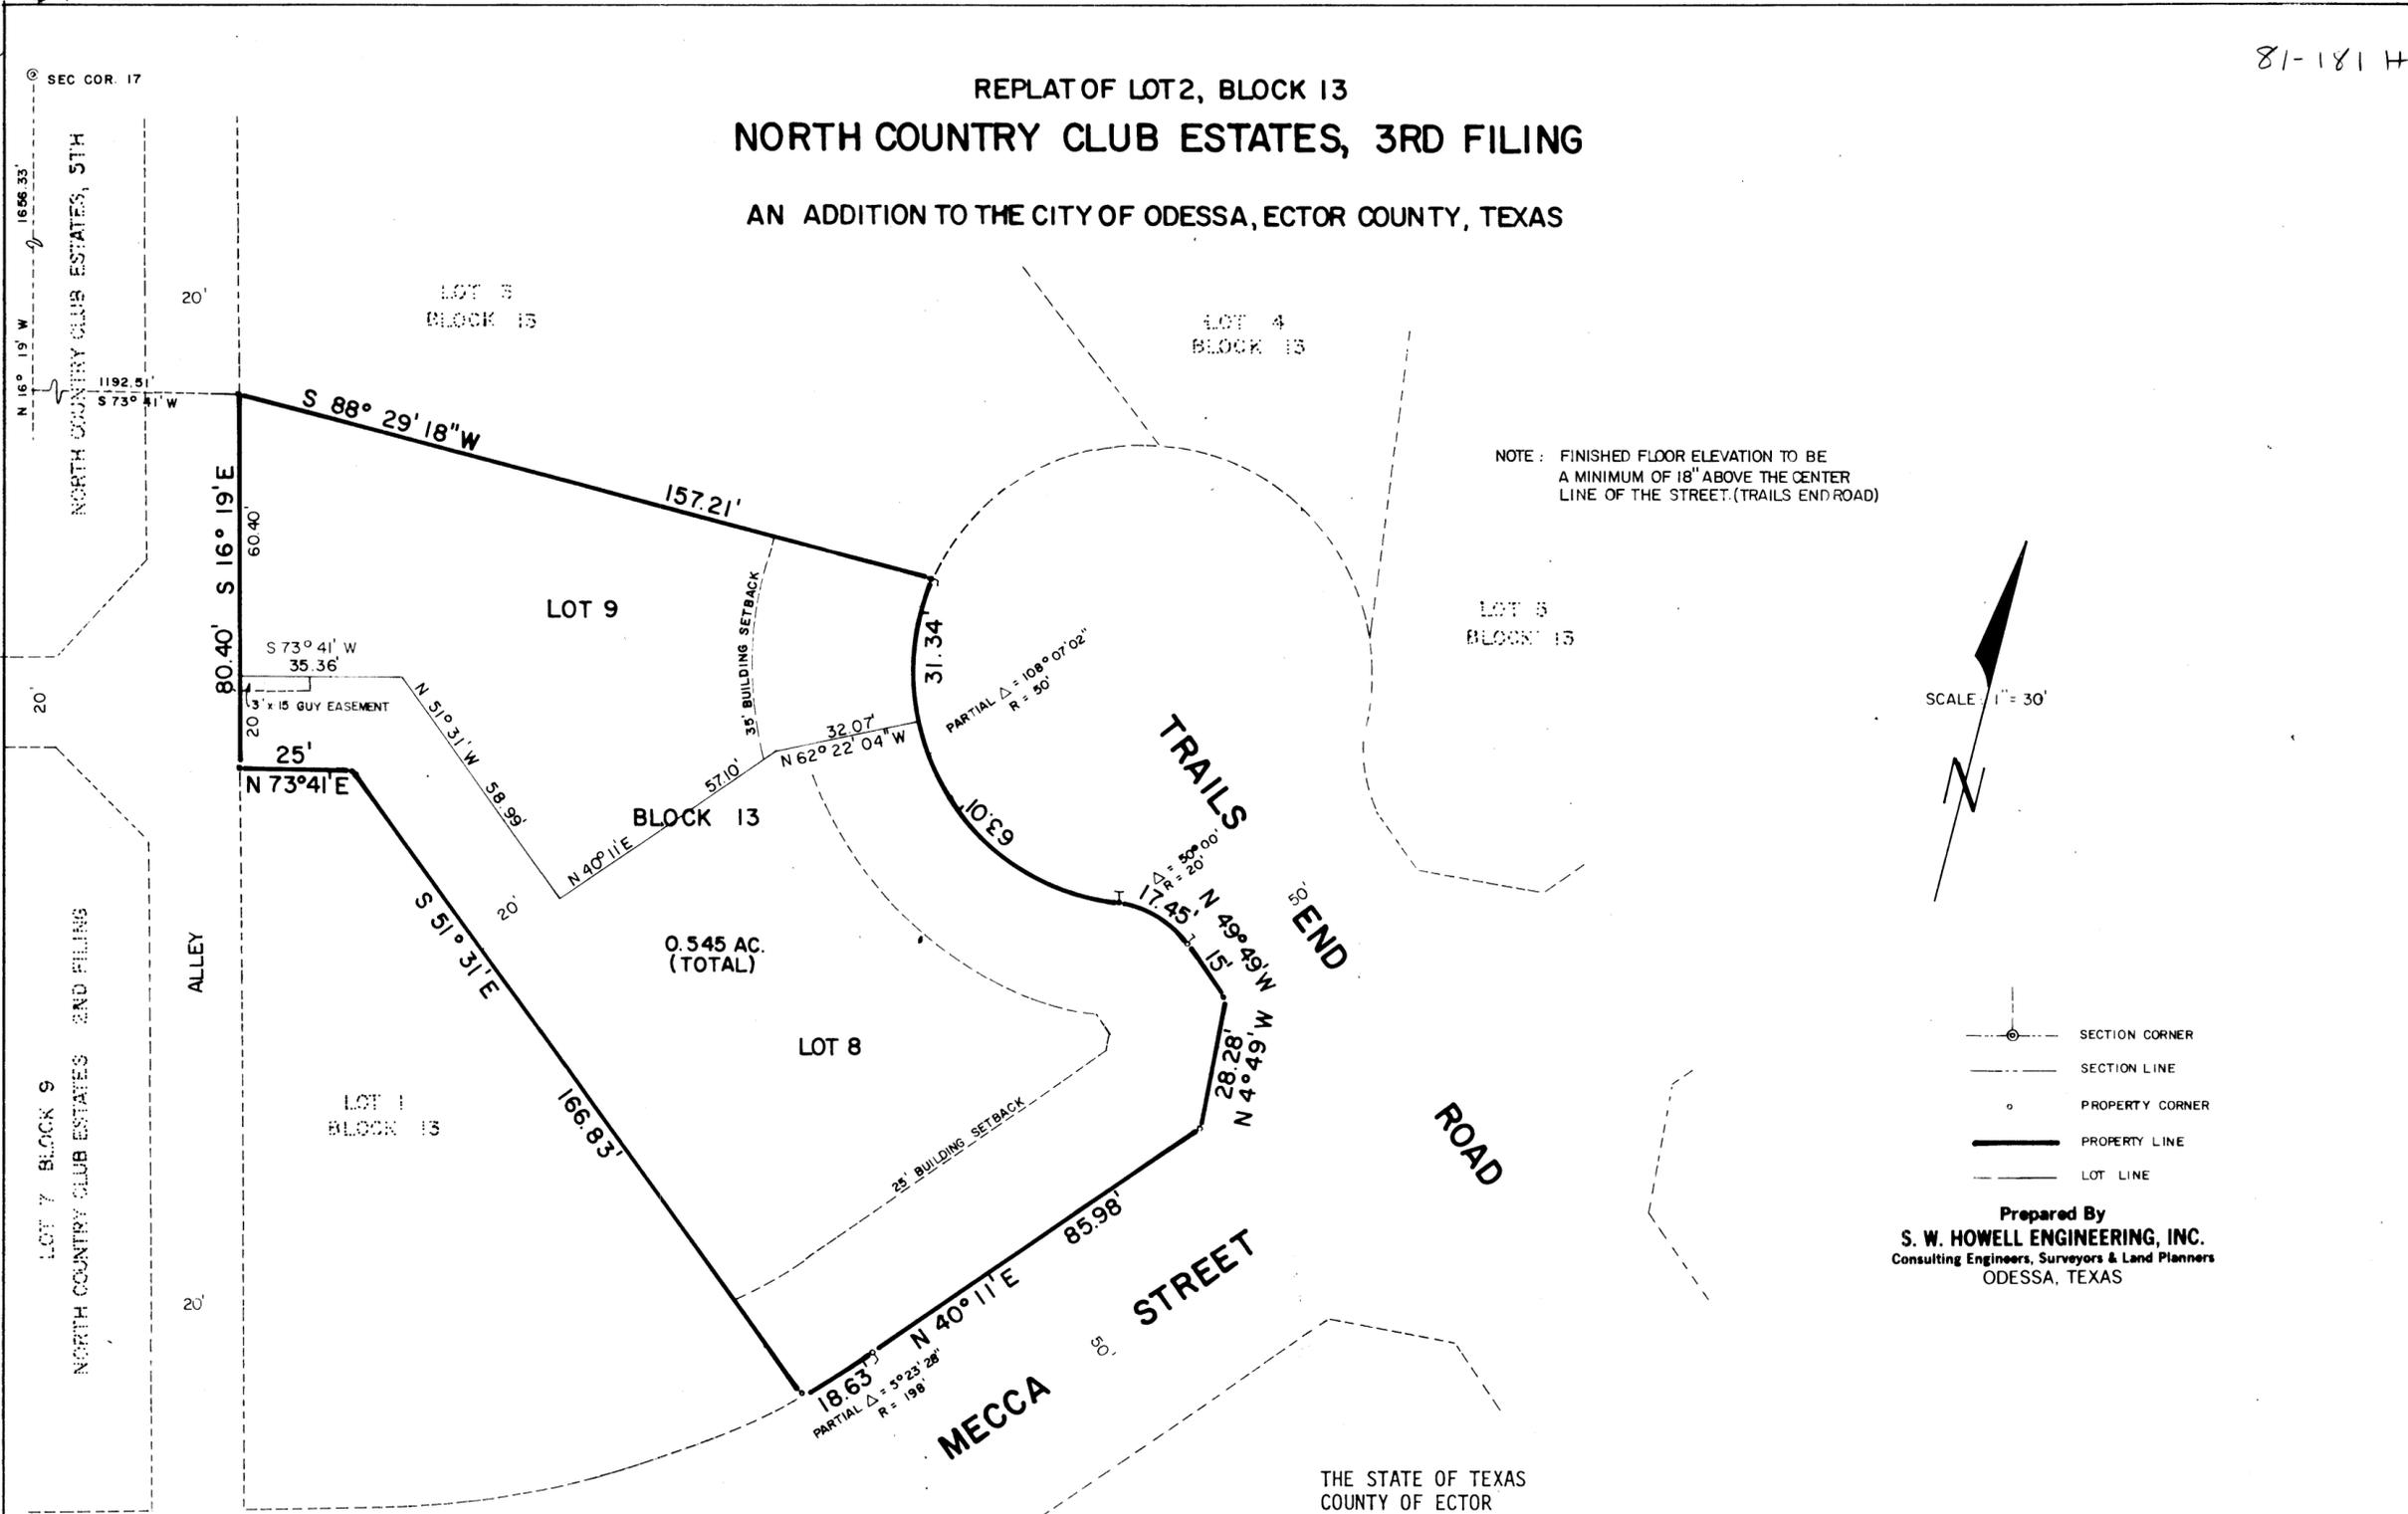

CERTIFICATE OF DIRECTOR OF PUBLIC WORKS

I HEREBY CERTIFY THAT ALL REQUIREMENTS OF THE "URBAN DEVELOPMENT ORDINANCE" CONCERNING SUBMISSION AND/OR APPROVAL OF INFORMATION AND DATA TO THE DIRECTOR OF PUBLIC WORKS AND THE CITY ENGINEER REQUIRED FOR FINAL APPROVAL HAVE BEEN COMPLIED WITH FOR THIS SUBMISSION.

DATED: 8-26, 1981

*[Signature]*  
DIRECTOR OF PUBLIC WORKS

APPROVED THIS 16TH DAY OF JULY, 1981, BY THE PLANNING BOARD OF THE CITY OF ODESSA, TEXAS.

*[Signature]* CHAIRMAN  
*[Signature]* DIRECTOR OF PLANNING

APPROVED THIS 28TH DAY OF JULY, 1981, BY THE CITY COUNCIL OF THE CITY OF ODESSA, TEXAS.

*[Signature]* MAYOR  
*[Signature]* CITY MANAGER  
*[Signature]* CITY SECRETARY

FILED FOR RECORD THIS 1st DAY OF September, 1981, AT 4P M., RECORDED THIS 1st DAY OF September, 1981, AT 4P M., IN CABINET A, PAGE 6-D, ECTOR COUNTY PLAT RECORDS,

*[Signature]*  
COUNTY CLERK OF ECTOR COUNTY, TEXAS

THE STATE OF TEXAS  
COUNTY OF ECTOR

KNOW ALL MEN BY THESE PRESENTS

THAT WE, THE UNDERSIGNED OWNERS OF THE LAND SHOWN ON THIS PLAT AND DESIGNATED AS "REPLAT OF LOT 2, BLOCK 13, NORTH COUNTRY CLUB ESTATES, 3RD FILING", TO THE CITY OF ODESSA, ECTOR COUNTY, TEXAS, AND WHOSE NAMES ARE SUBSCRIBED HERETO, HEREBY DEDICATE TO THE PUBLIC FOREVER, ALL STREETS, ALLEYS, WATER COURSES, DRAINS, EASEMENTS AND PUBLIC PLACES SHOWN THEREON FOR THE PURPOSES AND CONSIDERATION THEREIN EXPRESSED.

*[Signature]*  
THOMAS PRICE WOMACK

*[Signature]*  
CATHERINE ELAINE WOMACK

THE STATE OF TEXAS  
COUNTY OF ECTOR

BEFORE ME THE UNDERSIGNED AUTHORITY

A NOTARY PUBLIC IN AND FOR THE COUNTY OF ECTOR AND STATE OF TEXAS, ON THIS DAY PERSONALLY APPEARED THOMAS PRICE WOMACK AND CATHERINE ELAINE WOMACK, KNOWN TO ME TO BE THE PERSON WHOSE NAME IS SUBSCRIBED TO THE FOREGOING INSTRUMENT, AND ACKNOWLEDGED TO ME THAT THEY EXECUTED THE SAME FOR THE PURPOSE AND CONSIDERATION THEREIN EXPRESSED AND IN THE CAPACITY THEREIN STATED.

GIVEN UNDER MY HAND AND SEAL OF OFFICE THIS 28th DAY OF July, 1981

MY COMMISSION EXPIRES:

3-11-81

*[Signature]*  
NOTARY PUBLIC IN AND FOR ECTOR COUNTY, TEXAS

KNOW ALL MEN BY THESE PRESENTS

THAT I, S. W. HOWELL, DO HEREBY CERTIFY THAT I PREPARED THIS PLAT FROM AN ACTUAL AND ACCURATE SURVEY OF THE LAND AND THAT THE CORNER MONUMENTS SHOWN HEREON WERE PROPERLY PLACED UNDER MY SUPERVISION.

DATED: July 1, 1981

*[Signature]*  
REGISTERED PUBLIC SURVEYOR