


REPLAT OF LOTS 1 THRU 4, BLOCK 27, AND 0.157 ACRES OF ALLEY ABANDONMENT  
 OF THE REPLAT OF 0.672 ACRES FOR STREET ABANDONMENT,  
 LOTS 39-41, BLK. 25 AND LOT 7, BLK. 26  
 NORTH COUNTRY CLUB ESTATES, 5TH. FILING,  
 ODESSA, ECTOR COUNTY, TEXAS

02-21 P  
H

7 8  
18 17

N15°06'W  
1191.61'

EAST RIDGE ROAD

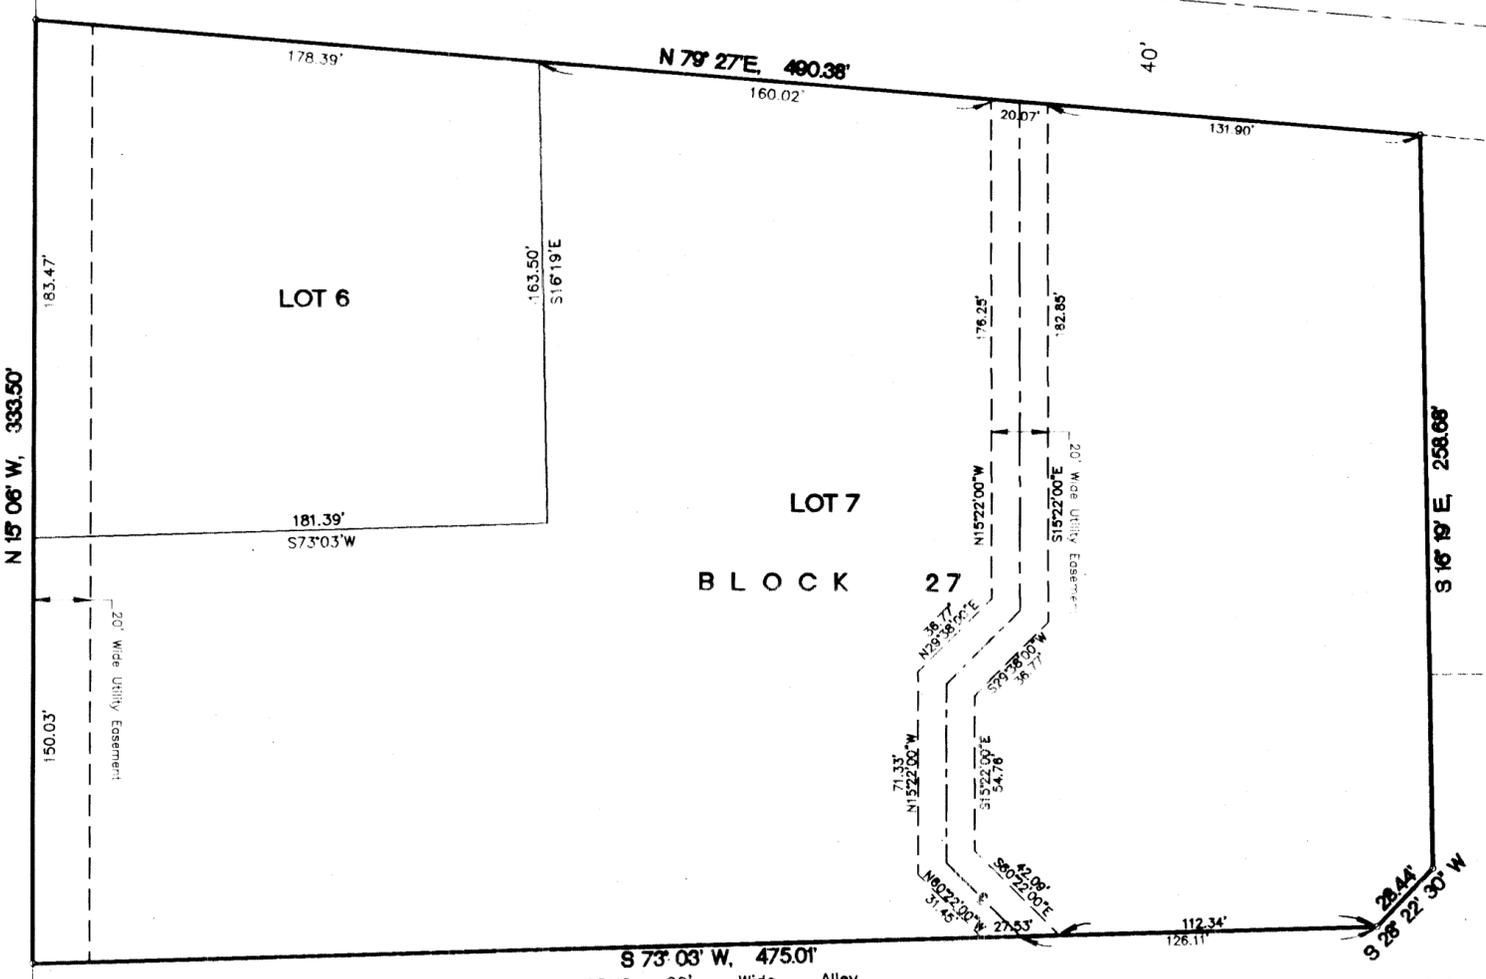

NOTES:  
 Direct access to Loop 338 from Lots 6 and 7 is prohibited.  
 Direct access from Lot 6 to East Ridge Road is limited to the east 50' of Lot 6.

Scale: 1" = 50'

PREPARED BY  
**S. W. HOWELL ENGINEERING, INC.**  
 409 EAST 57TH STREET  
 ODESSA, TEXAS 79762  
 (915) 367-5711  
 CE-22875  
 MAY, 2002  
 DRAWN BY: PHB  
 REVISED 9/29/02 BY: SCL  
 REVISED 8/24/02 BY: SCL

**LEGEND**  
 ————— = PROPERTY LINE  
 ○ = PROPERTY CORNER

EAST LOOP 338 150' R.O.W.

NORTH COUNTRY ESTATES 2ND. FILING

STATE OF TEXAS:  
 COUNTY OF ECTOR:

KNOW ALL MEN BY THESE PRESENTS:  
 THAT I, THE UNDERSIGNED, BEING THE PRESENT OWNER OF THE LAND SHOWN ON THIS PLAT AND DESIGNATED AS "REPLAT OF LOTS 1 THRU 4, BLOCK 27, AND 0.157 ACRES OF ALLEY ABANDONMENT OF THE REPLAT OF 0.672 ACRES FOR STREET ABANDONMENT, LOTS 39-41, BLK. 25, AND LOT 7, BLK. 26, NORTH COUNTRY CLUB ESTATES, 5TH FILING, ODESSA, ECTOR COUNTY, TEXAS", AND WHOSE NAMES ARE SUSCRIBED HERETO, DO HEREBY DEDICATE TO THE PUBLIC FOREVER, ALL STREETS, ALLEYS, WATER COURSES, DRAINS, EASEMENTS, AND PUBLIC PLACES SHOWN HEREON FOR THE PURPOSE AND CONSIDERATION THEREIN EXPRESSED, AND AN EASEMENT OF INGRESS AND EGRESS FOR GARBAGE AND TRASH COLLECTION PURPOSES IS HEREBY GRANTED.

APOLLO PERFORATORS, INC.:

*Jerry D. Lee*  
 JERRY D. LEE (PRESIDENT)

STATE OF TEXAS:  
 COUNTY OF ECTOR:

THIS INSTRUMENT WAS ACKNOWLEDGED BEFORE ME ON June 25, 2002, BY JERRY D. LEE, PRESIDENT OF APOLLO PERFORATORS, INC.

*Shauna L. Brown*  
 NOTARY PUBLIC FOR THE STATE OF TEXAS  
 PRINTED NAME OF NOTARY  
 Shauna L. Brown




MY COMMISSION EXPIRES 1-10-04

STATE OF TEXAS:  
 COUNTY OF ECTOR:

KNOW ALL MEN BY THESE PRESENTS:  
 THAT I, S.W. HOWELL, A REGISTERED PROFESSIONAL LAND SURVEYOR OF THE STATE OF TEXAS DO HEREBY CERTIFY THAT I PREPARED THIS PLAT FROM AN ACTUAL AND ACCURATE SURVEY OF THE LAND AND THAT THE CORNER MONUMENTS SHOWN HEREON WERE PROPERLY PLACED UNDER MY SUPERVISION.

DATED: 5-14, 2002

*S. W. Howell*  
 S. W. HOWELL  
 REGISTERED PROFESSIONAL LAND SURVEYOR

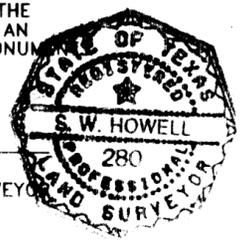

CERTIFICATE OF DIRECTOR OF PUBLIC WORKS

I HEREBY CERTIFY THAT ALL REQUIREMENTS OF THE "URBAN DEVELOPMENT ORDINANCE" CONCERNING SUBMISSION AND/OR APPROVAL OF INFORMATION AND DATA TO THE DIRECTOR OF PUBLIC WORKS AND THE CITY ENGINEER, REQUIRED FOR FINAL PLAT APPROVAL, HAVE BEEN COMPLIED WITH FOR THIS SUBMISSION.

DATED: January 8, 2002  
*Matthew A. Sprague*  
 DIRECTOR OF PUBLIC WORKS

APPROVED THIS 20<sup>TH</sup> DAY OF JUNE, 2002, BY THE PLANNING STAFF OF THE CITY OF ODESSA, TEXAS.

*Jimmy Peacock* CHAIRMAN  
*William Elving* DIRECTOR OF PLANNING

FILED FOR RECORD THIS 18<sup>TH</sup> DAY OF January, 2002, 11:58 AM.  
 RECORDED THIS 13<sup>TH</sup> DAY OF January, 2002, 11:58 AM. IN CABINET A, PAGE 454, ECTOR COUNTY PLAT RECORDS.

*William S. Sedford*  
 COUNTY CLERK OF ECTOR COUNTY, TEXAS