


NORTHWEST CORNER
SECTION 17

REPLAT OF
LOTS 19, 20, 21, & 22, BLOCK 25
NORTH COUNTRY CLUB ESTATES 5th

A SUBDIVISION LOCATED IN
SECTION 17, BLK. 41, T-2-S
ODESSA, ECTOR CO, TEXAS

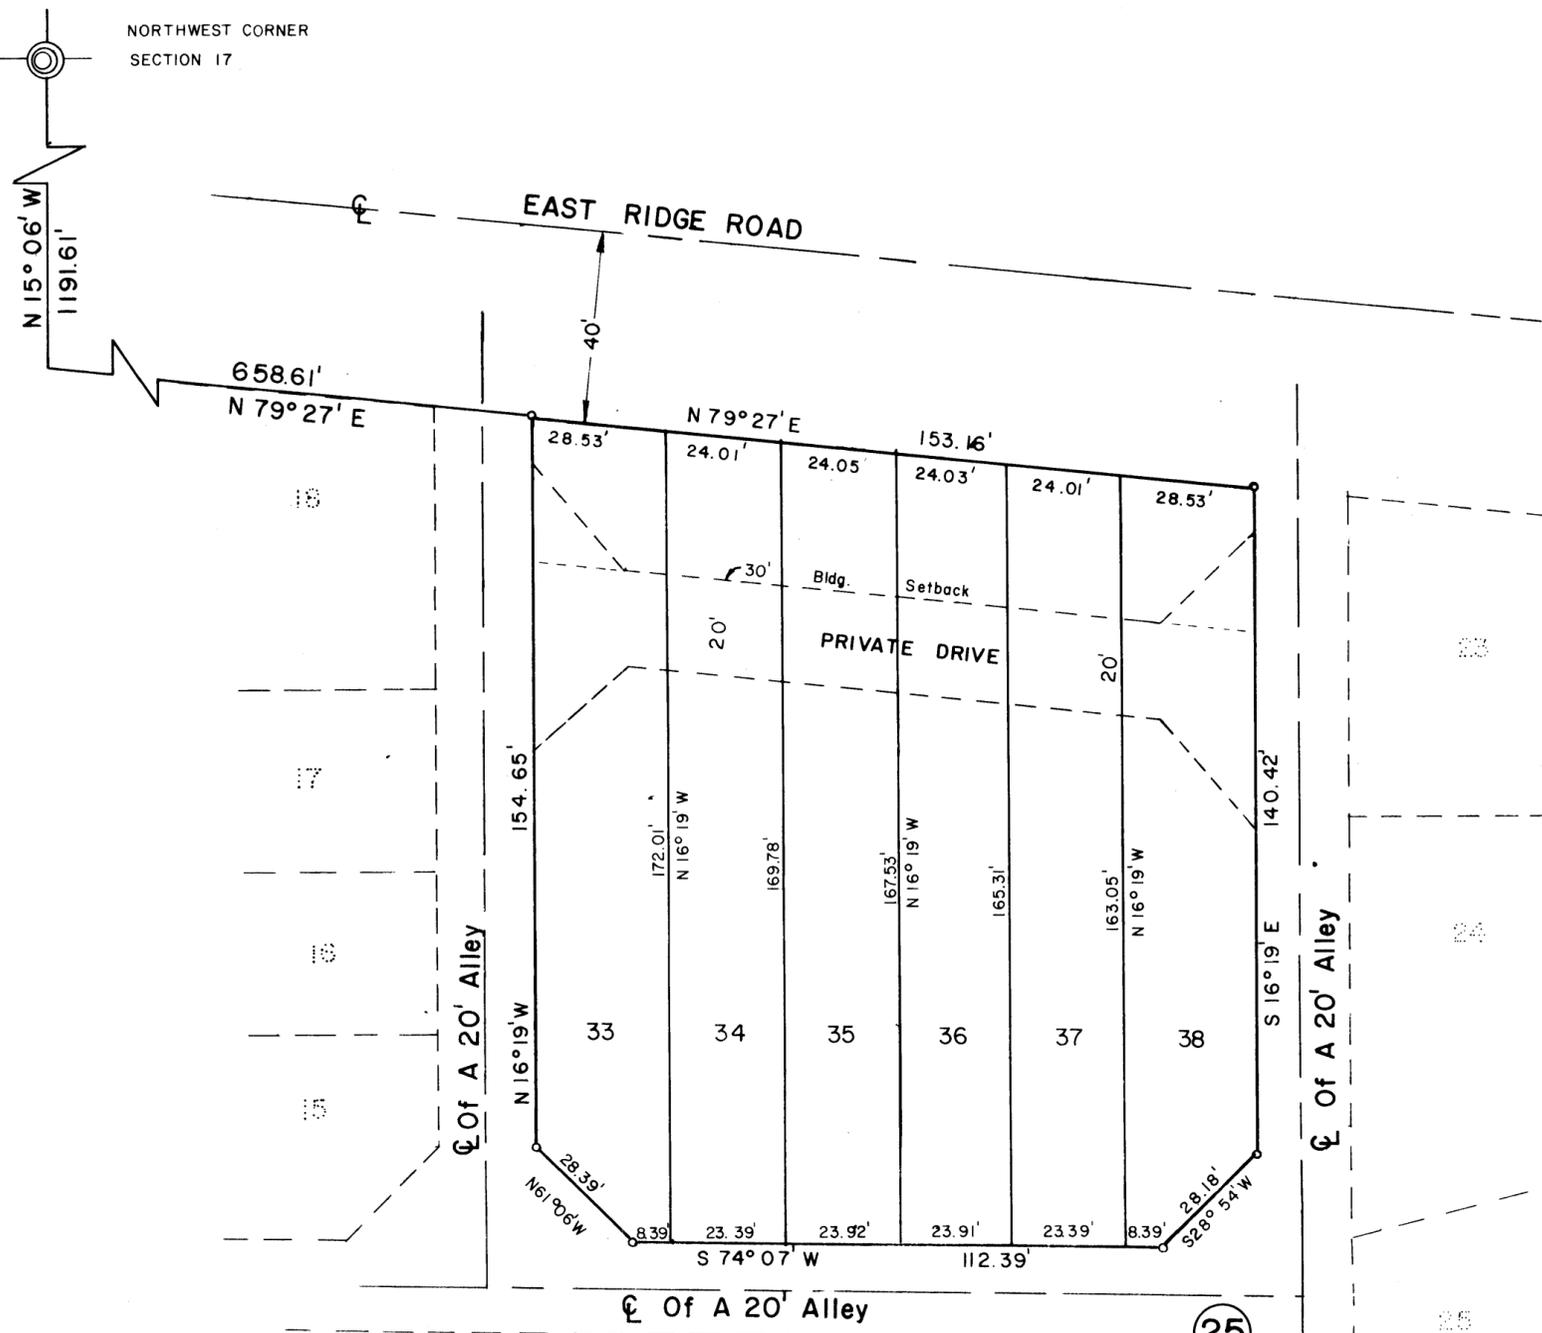

SCALE 1" = 30'


LEGEND

- PROPERTY CORNER
- PROPERTY LINE
- - - SETBACK LINE

DRILL SITE

THAT I, JOHN F. LANDGRAF, DO HEREBY CERTIFY THAT I PREPARED THIS PLAT FROM AN ACTUAL AND ACCURATE SURVEY OF THE LAND AND THAT THE CORNER MONUMENTS SHOWN HEREON WERE PROPERLY PLACED UNDER MY SUPERVISION.

DATED: 18 February, 1981.

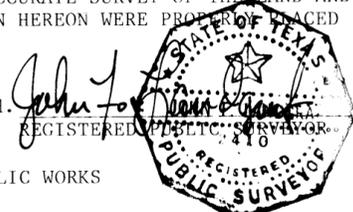

CERTIFICATE OF DIRECTOR OF PUBLIC WORKS

I HEREBY CERTIFY THAT ALL REQUIREMENTS OF THE "URBAN DEVELOPMENT ORDINANCE" CONCERNING SUBMISSION AND/OR APPROVAL OF INFORMATION AND DATA TO THE DIRECTOR OF PUBLIC WORKS AND THE CITY ENGINEER REQUIRED FOR FINAL PLAT APPROVAL HAVE BEEN COMPLIED WITH FOR THIS SUBMISSION.


DATED: March 13, 1981.



APPROVED THIS 12TH DAY OF FEBRUARY, 1981, BY THE PLANNING BOARD OF THE CITY OF ODESSA, TEXAS.



APPROVED THIS 24TH DAY OF FEBRUARY, 1981, BY THE CITY COUNCIL OF THE CITY OF ODESSA, TEXAS.

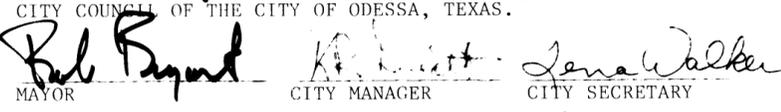

FILED FOR RECORD THIS 12 DAY OF February, 1981, AT 4:00 P.M. RECORDED THIS DAY OF February, 1981, AT 4:00 P.M. IN VOLUME 12, PAGE 37. ECTOR COUNTY PLAT RECORDS.

COUNTY CLERK OF ECTOR COUNTY, TEXAS

STATE OF TEXAS |
COUNTY OF ECTOR |

KNOW ALL MEN MY THESE PRESENTS

THAT I, THE UNDERSIGNED OWNER OF THE LAND SHOWN ON THIS PLAT AND DESIGNATED AS "REPLAT OF LOTS 19, 20, 21 & 22, BLOCK 25, NORTH COUNTRY CLUB ESTATES 5TH FILING, AN ADDITION TO THE CITY OF ODESSA, ECTOR COUNTY, TEXAS, AND WHOSE NAME IS SUBSCRIBED HERETO, THEREBY DEDICATED TO THE USE OF THE PUBLIC FOREVER ALL STREETS, ALLEYS, WATER COURSES, DRAINS, EASEMENTS, AND PUBLIC PLACES SHOWN THEREON FOR THE PURPOSES AND CONSIDERATION THEREIN EXPRESSED.

BY: Kenneth Wayne Schuepbach
KENNETH WAYNE SCHUEPBACH, PRESIDENT
KENNETH WAYNE SCHUEPBACH ENTERPRISES, INC.

STATE OF TEXAS |
COUNTY OF ECTOR |

BEFORE ME THE UNDERSIGNED
AUTHORITY

A NOTARY PUBLIC IN AND FOR THE COUNTY OF ECTOR AND THE STATE OF TEXAS, ON THIS DAY PERSONALLY APPEARED KENNETH WAYNE SCHUEPBACH KNOWN TO ME TO BE THE PERSON WHOSE NAME IS SUBSCRIBED TO THE FOREGOING INSTRUMENT, AND ACKNOWLEDGED TO ME THAT HE EXECUTED THE SAME FOR THE PURPOSES AND CONSIDERATIONS THEREIN EXPRESSED AND IN THE CAPACITY THEREIN STATED.

GIVEN UNDER MY HAND AND SEAL OF OFFICE THIS 5 DAY OF March, 1981.

Pam Crutcher
NOTARY PUBLIC IN AND FOR
ECTOR COUNTY, TEXAS

MY COMMISSION EXPIRES June 11, 1981

RECEIVED