


12-04P(M)
AMD
15291250

**REPLAT OF LOTS 2-8, BLOCK 9 FOR
NORTH PARK ADDITION, 5TH. FILING**
AN ADDITION TO THE CITY OF ODESSA, BEING A SUBDIVISION OF
38.66 ACRES OF LAND IN SECTION 34, BLOCK 42, T-1-S,
T. & P. RR. CO. SURVEY, ECTOR COUNTY, TEXAS

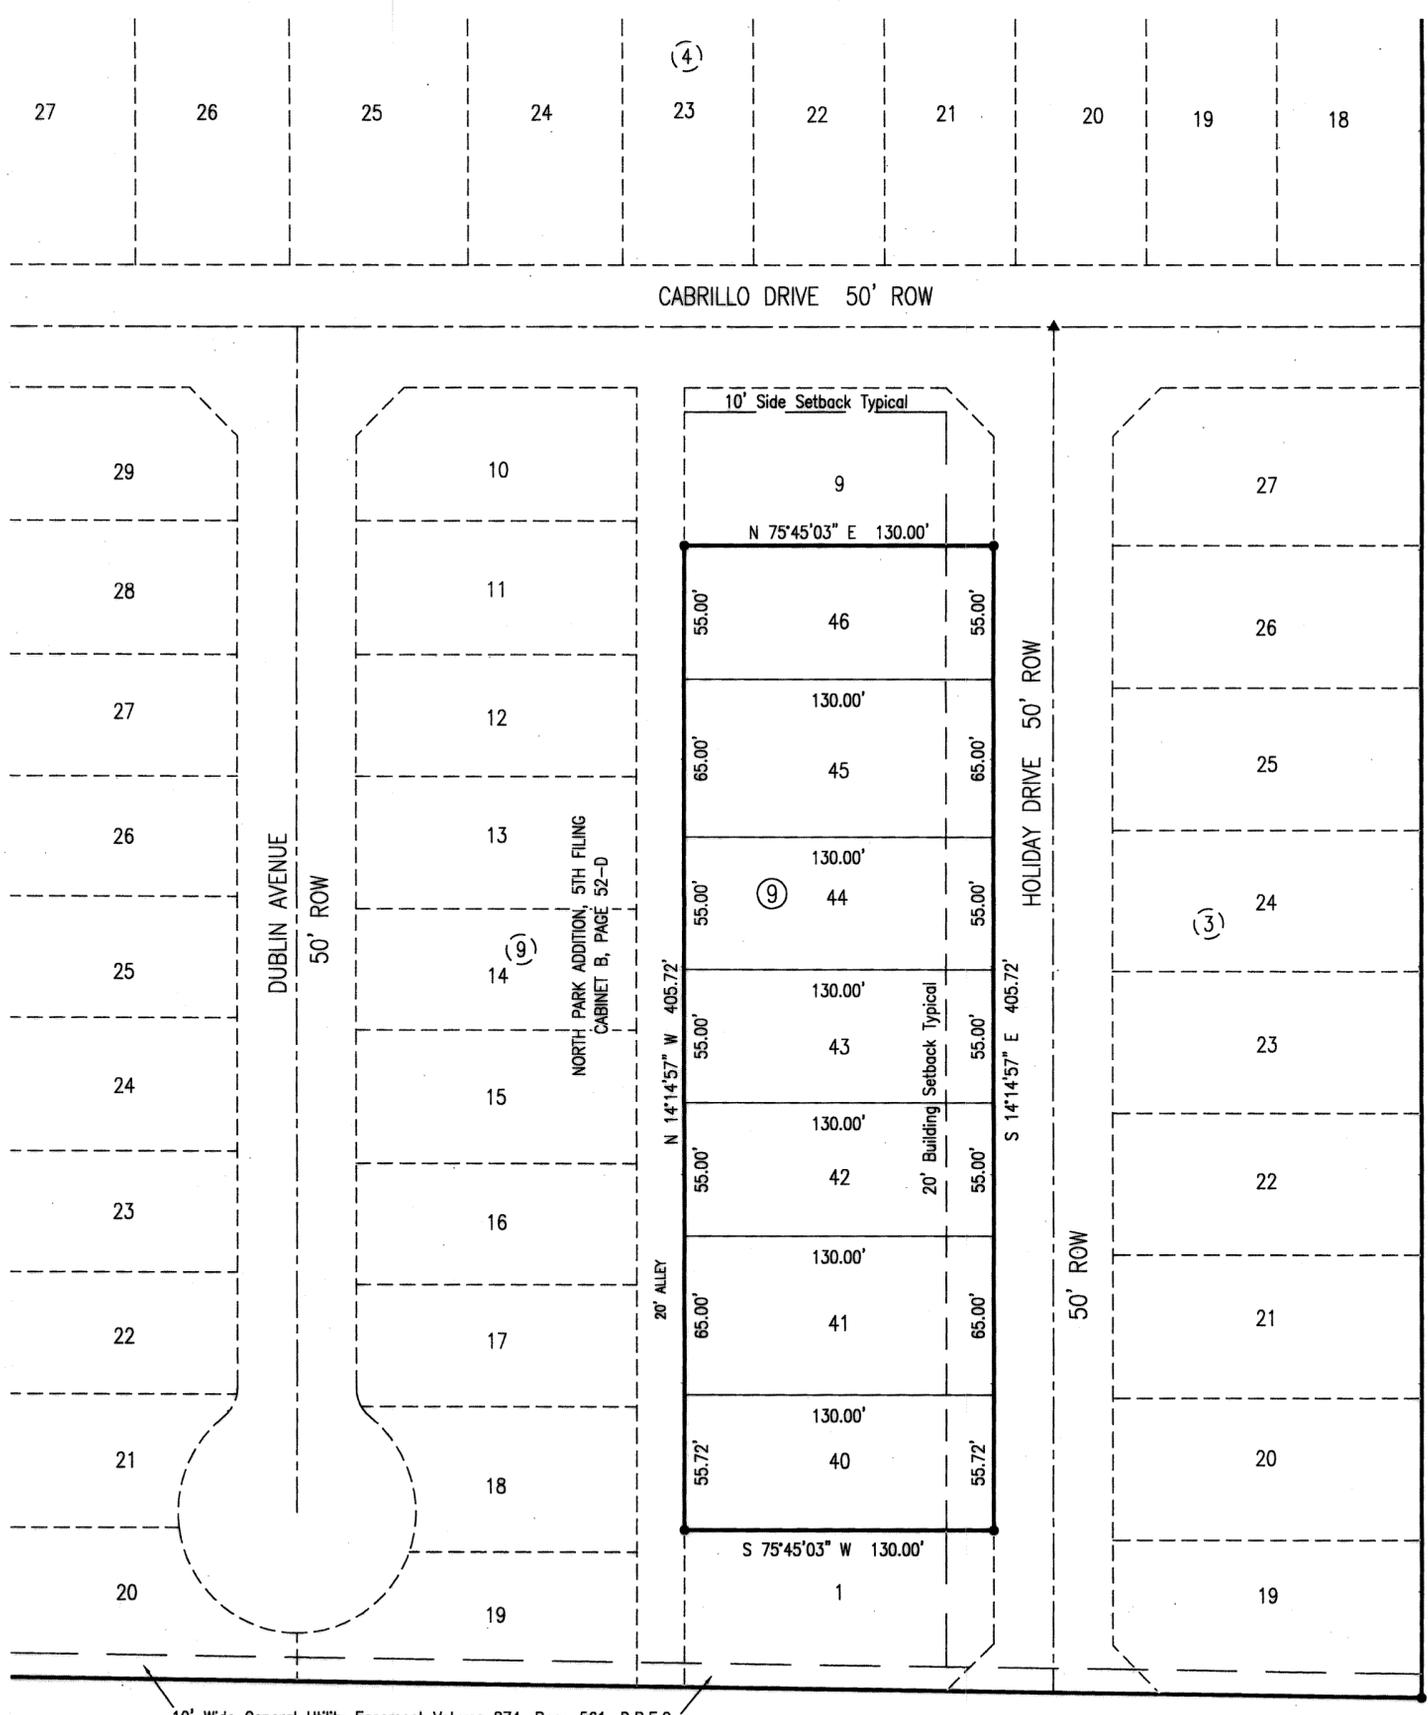

STATE OF TEXAS :
COUNTY OF ECTOR :
KNOW ALL MEN BY THESE PRESENTS

THAT WE, THE UNDERSIGNED, BEING THE PRESENT OWNERS OF THE LAND SHOWN ON THIS PLAT AND DESIGNATED AS
REPLAT OF LOTS 2-8, BLOCK 9, "NORTH PARK ADDITION", 5TH FILING, AN ADDITION TO THE CITY OF ODESSA, BEING A
SUBDIVISION OF 38.66 ACRES OF LAND IN SECTION 34, BLOCK 42, T-1-S, T. & P. RR. CO. SURVEY, ECTOR COUNTY,
TEXAS, AND WHOSE NAMES ARE SUBSCRIBED HERETO, DO HEREBY DEDICATE TO THE USE OF THE PUBLIC FOREVER ALL
STREETS, ALLEYS, WATER COURSED, EASEMENTS, AND PLACES SHOWN THEREON FOR THE PURPOSE AND CONSIDERATION
USE OF THE THEREIN EXPRESSED, AN EASEMENT OF INGRESS AND EGRESS, FOR GARBAGE AND TRASH COLLECTION
PURPOSES IS HEREBY GRANTED.

Drew Wegman
REAL PROPERTY RESOURCES, INC. Drew Wegman - Vice President

STATE OF TEXAS :
COUNTY OF ECTOR :
THIS INSTRUMENT WAS ACKNOWLEDGED BEFORE ME ON Feb 1, 2012 BY Drew Wegman.

Jason Seefeld
NOTARY PUBLIC STATE OF TEXAS
PRINTED NAME OF NOTARY
MY COMMISSION EXPIRES : 7-1-2014



STATE OF TEXAS :
COUNTY OF ECTOR :
KNOW ALL MEN BY THESE PRESENTS THAT I, MICHAEL L. STANFORD, A REGISTERED PROFESSIONAL LAND SURVEYOR OF
THE STATE OF TEXAS, DO HEREBY CERTIFY THAT I PREPARED THIS PLAT FROM AN ACTUAL AND ACCURATE SURVEY OF THE LAND AND THAT THE
CORNER MONUMENTS SHOWN HEREON WERE PROPERLY PLACED UNDER MY SUPERVISION.


2-1-12
DATE
Michael L. Stanford
MICHAEL L. STANFORD, TX RPLS NO. 4413



CERTIFICATE OF DIRECTOR OF PUBLIC WORKS
I HEREBY CERTIFY THAT ALL REQUIREMENTS OF THE "URBAN DEVELOPMENT ORDINANCE" CONCERNING SUBMISSION AND/OR
APPROVAL OF INFORMATION AND DATA TO THE DIRECTOR OF PUBLIC WORKS AND THE CITY ENGINEER, REQUIRED FOR FINAL
PLAT APPROVAL, HAVE BEEN COMPLIED WITH FOR THIS SUBMISSION.
DATED: March 2, 2012.
Michelle L. Grayson
DIRECTOR OF PUBLIC WORKS

APPROVED THIS 20TH DAY OF JANUARY, 2012 BY THE PLANNING STAFF OF THE CITY OF ODESSA, TEXAS.
James A. Rector CHAIRMAN
William Blasingame DIRECTOR OF PLANNING

FILED FOR RECORD THIS 14TH DAY OF MARCH, 2012, 3:07 P.M.,
RECORDED THIS 14TH DAY OF MARCH, 2012, 3:07 P.M., IN
CABINET B, PAGE 83D, ECTOR COUNTY PLAT RECORDS.
Linda Nancy
COUNTY CLERK OF ECTOR COUNTY, TEXAS

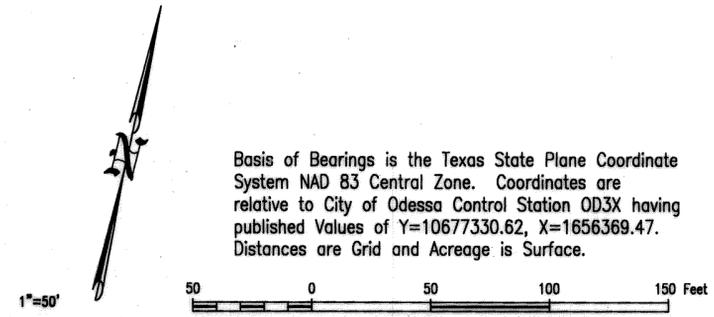

Basis of Bearings is the Texas State Plane Coordinate
System NAD 83 Central Zone. Coordinates are
relative to City of Odessa Control Station OD3X having
published Values of Y=10677330.62, X=1656369.47.
Distances are Grid and Acreage is Surface.

Lot Corner Monuments are set 1/2" iron rod with yellow
plastic cap marked "RPLS 4413" unless noted otherwise.

- Legend**
- ▲ Found Survey Monument
 - Set 1/2" iron rod with cap mkd. "RPLS 4413"
 - Found 1/2" iron rod with cap mkd. "PLS 1974"
 - Building Setback Line

Prepared With:
AMD CIVIL ENGINEERING
LAND PLANNING
Autrey, McDaniel & Dulin, LP
2807 74th Street, Suite 8
Lubbock, TX 79423
Phone: 806-771-5976
Fax: 806-771-7625
TBPE Reg. # F-9197

REPLAT OF LOTS 2-8, BLOCK 9 FOR NORTH PARK ADDITION, 5TH FILING AN ADDITION TO THE CITY OF ODESSA, BEING A SUBDIVISION OF 38.66 ACRES OF LAND IN SECTION 34, BLOCK 42, T-1-S, T. & P. RR. CO. SURVEY, ECTOR COUNTY, TEXAS	STANFORD SURVEYING COMPANY P.O. BOX 8490 MIDLAND, TEXAS 79708-8490 432-699-5708
DRAWN BY <u>Justin Robertson</u> DATE <u>DECEMBER 18, 2011</u> SCALE <u>1" = 50'</u> FILE NAME <u>NORTH PARK 5TH REPLAT</u>	

Accuracy - Efficiency - Integrity