



REPLAT OF
NORTHWEST ACRES SUBDIVISION
LOTS 4 THRU 13, BLOCK 4 AND
LOTS 1 THRU 4 & 14 THRU 19 BLOCK 5
ECTOR COUNTY, TEXAS

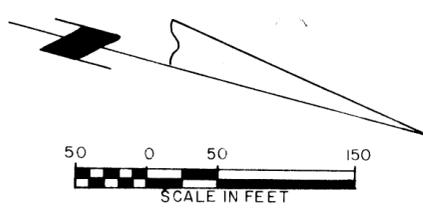

LEGEND

- ⊙ SECTION CORNER
- TRACT CORNER
- δ P.C. OF CURVE

CURVE DATA			
R	Δ	T	L
229.78'	36°03'	74.77'	144.57'

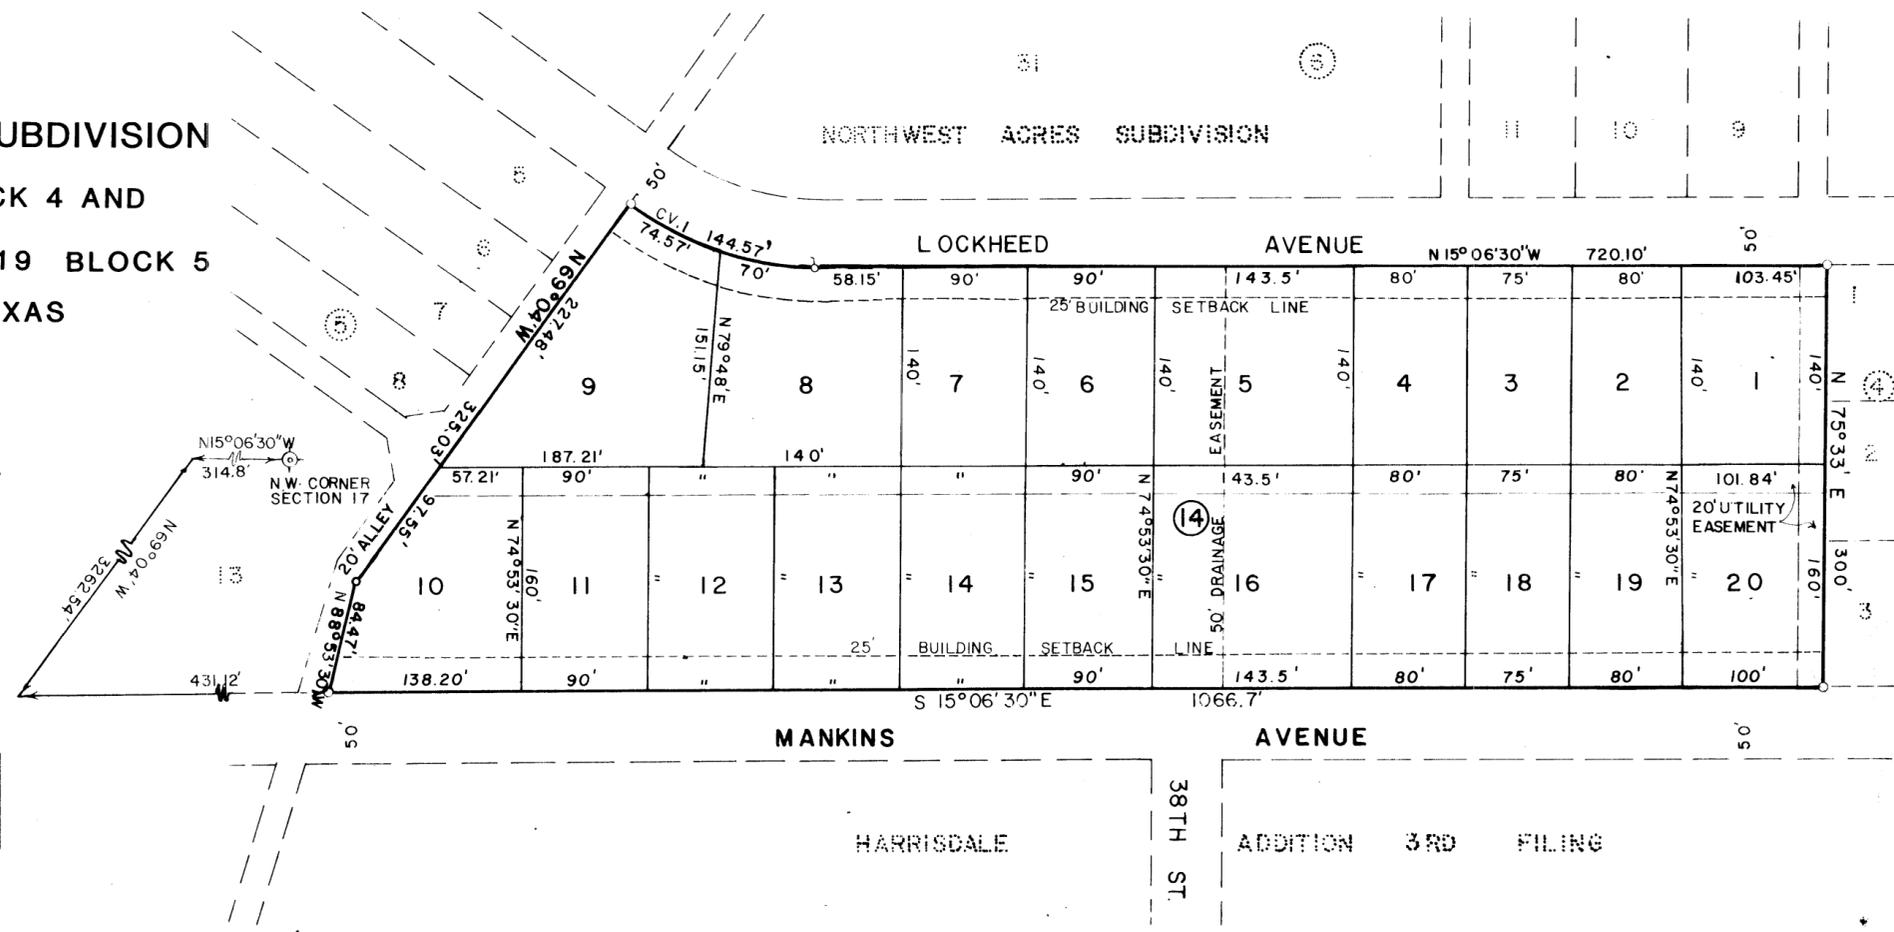

THE STATE OF TEXAS
COUNTY OF ECTOR

KNOW ALL MEN BY THESE PRESENTS:

THAT THE UNDERSIGNED OWNERS OF THE LAND SHOWN ON THIS PLAT AND DESIGNATED AS "REPLAT OF LOTS 4 THRU 13, BLOCK 4, AND LOTS 1 THRU 4, AND 14 THRU 19, BLOCK 5, NORTHWEST ACRES SUBDIVISION" AN ADDITION TO THE CITY OF ODESSA, ECTOR COUNTY, TEXAS, AND WHOSE NAMES ARE SUBSCRIBED HERETO, DO HEREBY DEDICATE TO THE USE OF THE PUBLIC FOREVER ALL STREETS, ALLEYS, WATER COURSES, DRAINS, EASEMENTS, AND PUBLIC PLACES SHOWN HEREON, FOR THE PURPOSES AND CONSIDERATION HEREIN EXPRESSED; AN EASEMENT OF INGRESS AND EGRESS, FOR GARBAGE AND TRASH COLLECTION PURPOSES, IS HEREBY GRANTED.

W.M. Austin
W.M. AUSTIN

Doris E. Austin
DORIS E. AUSTIN

W.D. BATES

THE STATE OF TEXAS
COUNTY OF ECTOR

BEFORE ME, THE UNDERSIGNED AUTHORITY, A NOTARY PUBLIC IN AND FOR THE STATE OF TEXAS, ON THIS DAY PERSONALLY APPEARED W.M. AUSTIN AND WIFE, DORIS E. AUSTIN, KNOWN TO ME TO BE THE PERSONS WHOSE NAMES ARE SUBSCRIBED TO THE FOREGOING INSTRUMENT, AND ACKNOWLEDGED TO ME THAT THEY EXECUTED THE SAME FOR THE PURPOSES AND CONSIDERATION THEREIN EXPRESSED, AND IN THE CAPACITY THEREIN STATED.

GIVEN UNDER MY HAND AND SEAL OF OFFICE THIS 13th DAY OF September, 1981.

3-25-84

James R. ...
NOTARY PUBLIC IN AND FOR THE STATE OF TEXAS

THE STATE OF TEXAS
COUNTY OF ECTOR

BEFORE ME, THE UNDERSIGNED AUTHORITY, A NOTARY PUBLIC IN AND FOR THE STATE OF TEXAS, ON THIS DAY PERSONALLY APPEARED W. D. BATES, KNOWN TO ME TO BE THE PERSON WHOSE NAME IS SUBSCRIBED TO THE FOREGOING INSTRUMENT, AND ACKNOWLEDGED TO ME THAT HE EXECUTED THE SAME FOR THE PURPOSES AND CONSIDERATION THEREIN EXPRESSED, AND IN THE CAPACITY THEREIN STATED.

GIVEN UNDER MY HAND AND SEAL OF OFFICE THIS 13th DAY OF September, 1981.

3-25-84

James R. ...
NOTARY PUBLIC IN AND FOR THE STATE OF TEXAS

KNOW ALL MEN BY THESE PRESENTS:

I, GARY N. HANER, A REGISTERED PUBLIC SURVEYOR OF THE STATE OF TEXAS, DO HEREBY CERTIFY THAT I PREPARED THIS PLAT FROM AN ACTUAL AND ACCURATE SURVEY OF THE LAND AND THAT THE CORNER MONUMENTS SHOWN HEREON WERE PROPERLY PLACED, UNDER MY SUPERVISION.

DATED AUGUST 27, 1981

Gary N. Haner
REGISTERED PUBLIC SURVEYOR



APPROVED THIS 27th DAY OF AUGUST 1981, BY THE PLANNING BOARD OF THE CITY OF ODESSA, TEXAS.

Dean Foreman
CHAIRMAN

Judy L. Miller
DIRECTOR OF PLANNING
ECTOR COUNTY COMMISSIONERS COURT

APPROVED THIS 14th DAY OF SEPTEMBER 1981, BY THE

Gary L. Watkins
GARY L. WATKINS, COUNTY JUDGE

FILED FOR RECORD THIS 12th DAY OF October, 1981, AT 4 P.M. RECORDED THIS 12th DAY OF October, 1981, AT 4 P.M., IN CABINET A, PAGE 9c, ECTOR COUNTY PLAT RECORDS.

Lucille ...
COUNTY CLERK OF ECTOR COUNTY, TEXAS