


NORTHWEST ACRES SUBDIVISION

A SUBDIVISION OF 72.73 ACRES OF LAND
IN
SECTION 17, BLOCK 42, T-2-S.
T & P RY. COMPANY SURVEY
ECTOR COUNTY, TEXAS.

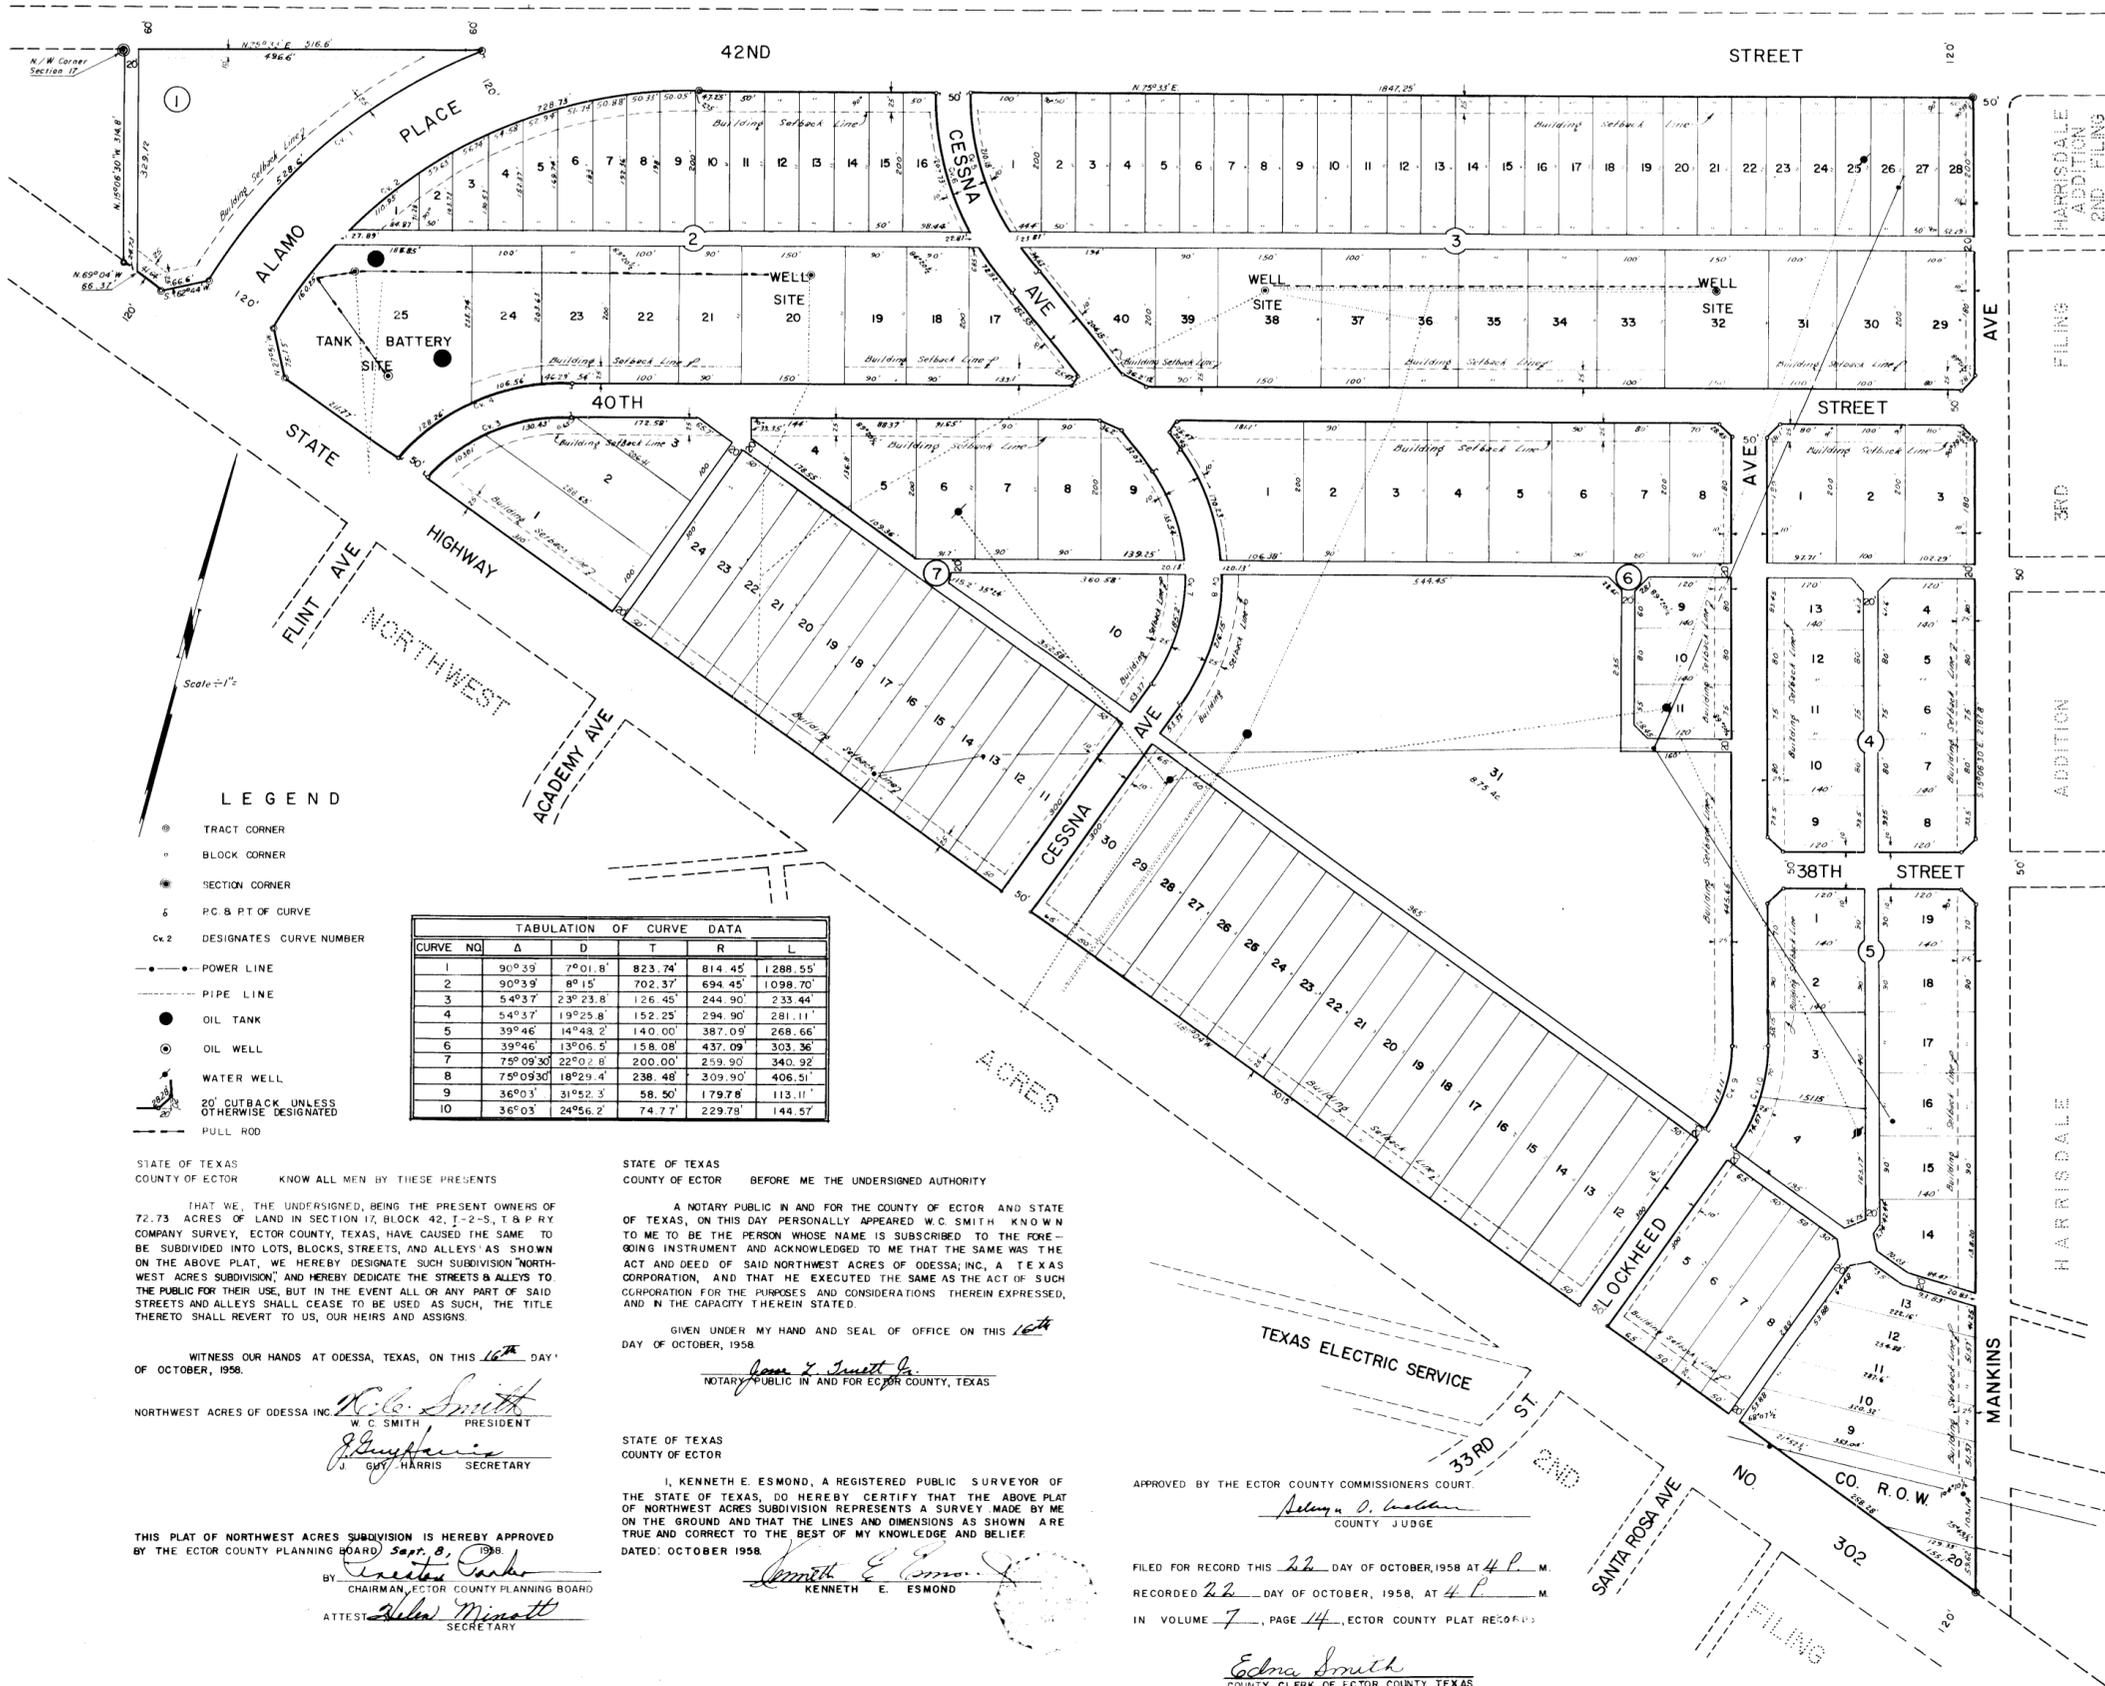

LEGEND

- ⊙ TRACT CORNER
- ⊙ BLOCK CORNER
- ⊙ SECTION CORNER
- ⊙ P.C. & P.T. OF CURVE
- Cx2 DESIGNATES CURVE NUMBER
- POWER LINE
- PIPE LINE
- OIL TANK
- ⊙ OIL WELL
- ⊙ WATER WELL
- 20' OUTBACK UNLESS OTHERWISE DESIGNATED
- PULL ROD

TABULATION OF CURVE DATA					
CURVE NO.	Δ	D	T	R	L
1	90°39'	7°01.8'	823.74'	814.45'	1288.55'
2	90°39'	8°15'	702.37'	694.45'	1098.70'
3	54°37'	23°23.8'	126.45'	244.90'	233.44'
4	54°37'	19°25.8'	152.25'	294.90'	281.11'
5	39°46'	14°48.2'	140.00'	387.09'	268.66'
6	39°46'	13°06.5'	158.08'	437.09'	303.36'
7	75°09'30"	22°02.8'	200.00'	259.90'	340.92'
8	75°09'30"	18°29.4'	238.48'	309.90'	406.51'
9	36°03'	31°52.3'	58.50'	179.78'	113.11'
10	36°03'	24°56.2'	74.77'	229.78'	144.57'

STATE OF TEXAS
COUNTY OF ECTOR

KNOW ALL MEN BY THESE PRESENTS

THAT WE, THE UNDERSIGNED, BEING THE PRESENT OWNERS OF 72.73 ACRES OF LAND IN SECTION 17, BLOCK 42, T-2-S, T & P RY. COMPANY SURVEY, ECTOR COUNTY, TEXAS, HAVE CAUSED THE SAME TO BE SUBDIVIDED INTO LOTS, BLOCKS, STREETS, AND ALLEYS AS SHOWN ON THE ABOVE PLAT, WE HEREBY DEDICATE SUCH SUBDIVISION "NORTHWEST ACRES SUBDIVISION", AND HEREBY DEDICATE THE STREETS & ALLEYS TO THE PUBLIC FOR THEIR USE, BUT IN THE EVENT ALL OR ANY PART OF SAID STREETS AND ALLEYS SHALL CEASE TO BE USED AS SUCH, THE TITLE THERETO SHALL REVERT TO US, OUR HEIRS AND ASSIGNS.

WITNESS OUR HANDS AT ODESSA, TEXAS, ON THIS 16th DAY OF OCTOBER, 1958.

NORTHWEST ACRES OF ODESSA INC. *W.C. Smith*
W. C. SMITH PRESIDENT
J. G. Harris
J. G. HARRIS SECRETARY

THIS PLAT OF NORTHWEST ACRES SUBDIVISION IS HEREBY APPROVED BY THE ECTOR COUNTY PLANNING BOARD *Sept. 8, 1958*
BY *Charles Parks*
CHAIRMAN, ECTOR COUNTY PLANNING BOARD
ATTEST *Alvin Minatt*
SECRETARY

STATE OF TEXAS
COUNTY OF ECTOR

BEFORE ME THE UNDERSIGNED AUTHORITY

A NOTARY PUBLIC IN AND FOR THE COUNTY OF ECTOR AND STATE OF TEXAS, ON THIS DAY PERSONALLY APPEARED W.C. SMITH KNOWN TO ME TO BE THE PERSON WHOSE NAME IS SUBSCRIBED TO THE FOREGOING INSTRUMENT AND ACKNOWLEDGED TO ME THAT THE SAME WAS THE ACT AND DEED OF SAID NORTHWEST ACRES OF ODESSA, INC., A TEXAS CORPORATION, AND THAT HE EXECUTED THE SAME AS THE ACT OF SUCH CORPORATION FOR THE PURPOSES AND CONSIDERATIONS THEREIN EXPRESSED, AND IN THE CAPACITY THEREIN STATED.

GIVEN UNDER MY HAND AND SEAL OF OFFICE ON THIS 16th DAY OF OCTOBER, 1958.

James J. Jewett Jr.
NOTARY PUBLIC IN AND FOR ECTOR COUNTY, TEXAS

STATE OF TEXAS
COUNTY OF ECTOR

I, KENNETH E. ESMOND, A REGISTERED PUBLIC SURVEYOR OF THE STATE OF TEXAS, DO HEREBY CERTIFY THAT THE ABOVE PLAT OF NORTHWEST ACRES SUBDIVISION REPRESENTS A SURVEY MADE BY ME ON THE GROUND AND THAT THE LINES AND DIMENSIONS AS SHOWN ARE TRUE AND CORRECT TO THE BEST OF MY KNOWLEDGE AND BELIEF.

DATED: OCTOBER 1958.

Kenneth E. Esmond
KENNETH E. ESMOND

APPROVED BY THE ECTOR COUNTY COMMISSIONERS COURT.

Rebecca O. Walker
COUNTY JUDGE

FILED FOR RECORD THIS 22 DAY OF OCTOBER, 1958 AT 4 P. M.
RECORDED 22 DAY OF OCTOBER, 1958, AT 4 P. M.
IN VOLUME 7, PAGE 14, ECTOR COUNTY PLAT RECORDS

Edna Smith
COUNTY CLERK OF ECTOR COUNTY, TEXAS