


# ONEAL'S SUBDIVISION

BLOCK 62

ORIGINAL TOWN.

ODESSA, TEXAS.  
SCALE 1 INCH = 75 FEET

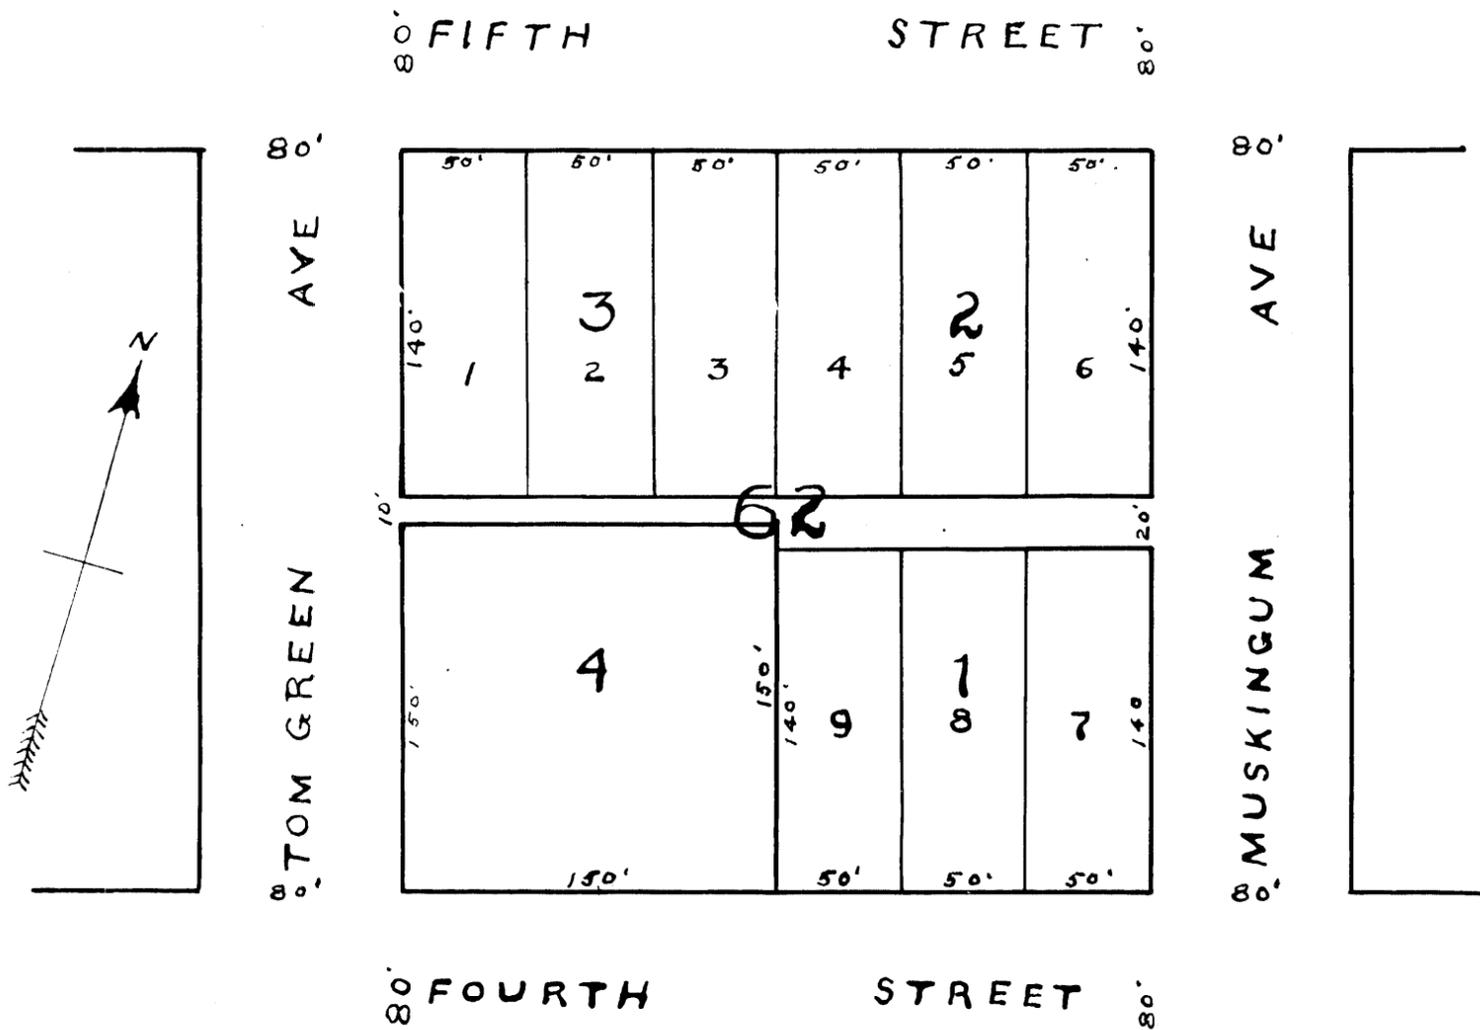

## DEDICATION OF ONEAL'S SUBDIVISION.

Of Block No. 62 Original Town of  
Odessa, Ector County, Texas.

-----ooOoo-----

The State of Texas )  
County of Ector. )

KNOW ALL MEN BY THESE PRESENTS: That we, J. D. Oneal and Annie Oneal, Husband and Wife, owners of lots 1, 2 and 3, block 62, of the Original Town of Odessa, Ector County, Texas, hereby subdivide and adopt the plan of subdivision as hereon shown, and hereby dedicate to the use of the Public forever the alley in its location and dimensions as shown hereon above.

Witness our hands this 12th day of April A. D. 1927.

*J. D. Oneal*  
*Annie Oneal*

Before me, the undersigned authority, a notary public in and for Ector County, in the State of Texas, on this day personally appeared J. D. Oneal and Annie Oneal his wife, both known to me to be the persons whose names are subscribed to the foregoing instrument, and acknowledged to me that they each executed the same for the purposes and consideration therein expressed, and the said Annie Oneal, wife of the said J. D. Oneal, having been examined by me privily and apart from her husband, and having the same fully explained to her, she, the said Annie Oneal acknowledged such instrument to be her act and deed, and she declared that she had willingly signed the same for the purposes and consideration therein expressed, and that she did not wish to retract it.

Given under my hand and seal of office this 12 day of April A. D. 1927.

Notary Public in and for Ector County,  
TEXAS.

*Filed for record Apr 12, 1927 at 2 o'clock PM*  
*Recorded Apr 12, 1927 at 3 o'clock PM*  
*Carl A. Allen*  
*Co. Clerk, Ector Co. Tex*