


PLAT AND DEDICATION OF J. D. O'NEAL'S SUBDIVISION OF BLOCK SIXTY NINE (69) IN THE ORIGINAL TOWN OF ODESSA, ECTOR COUNTY, TEXAS.

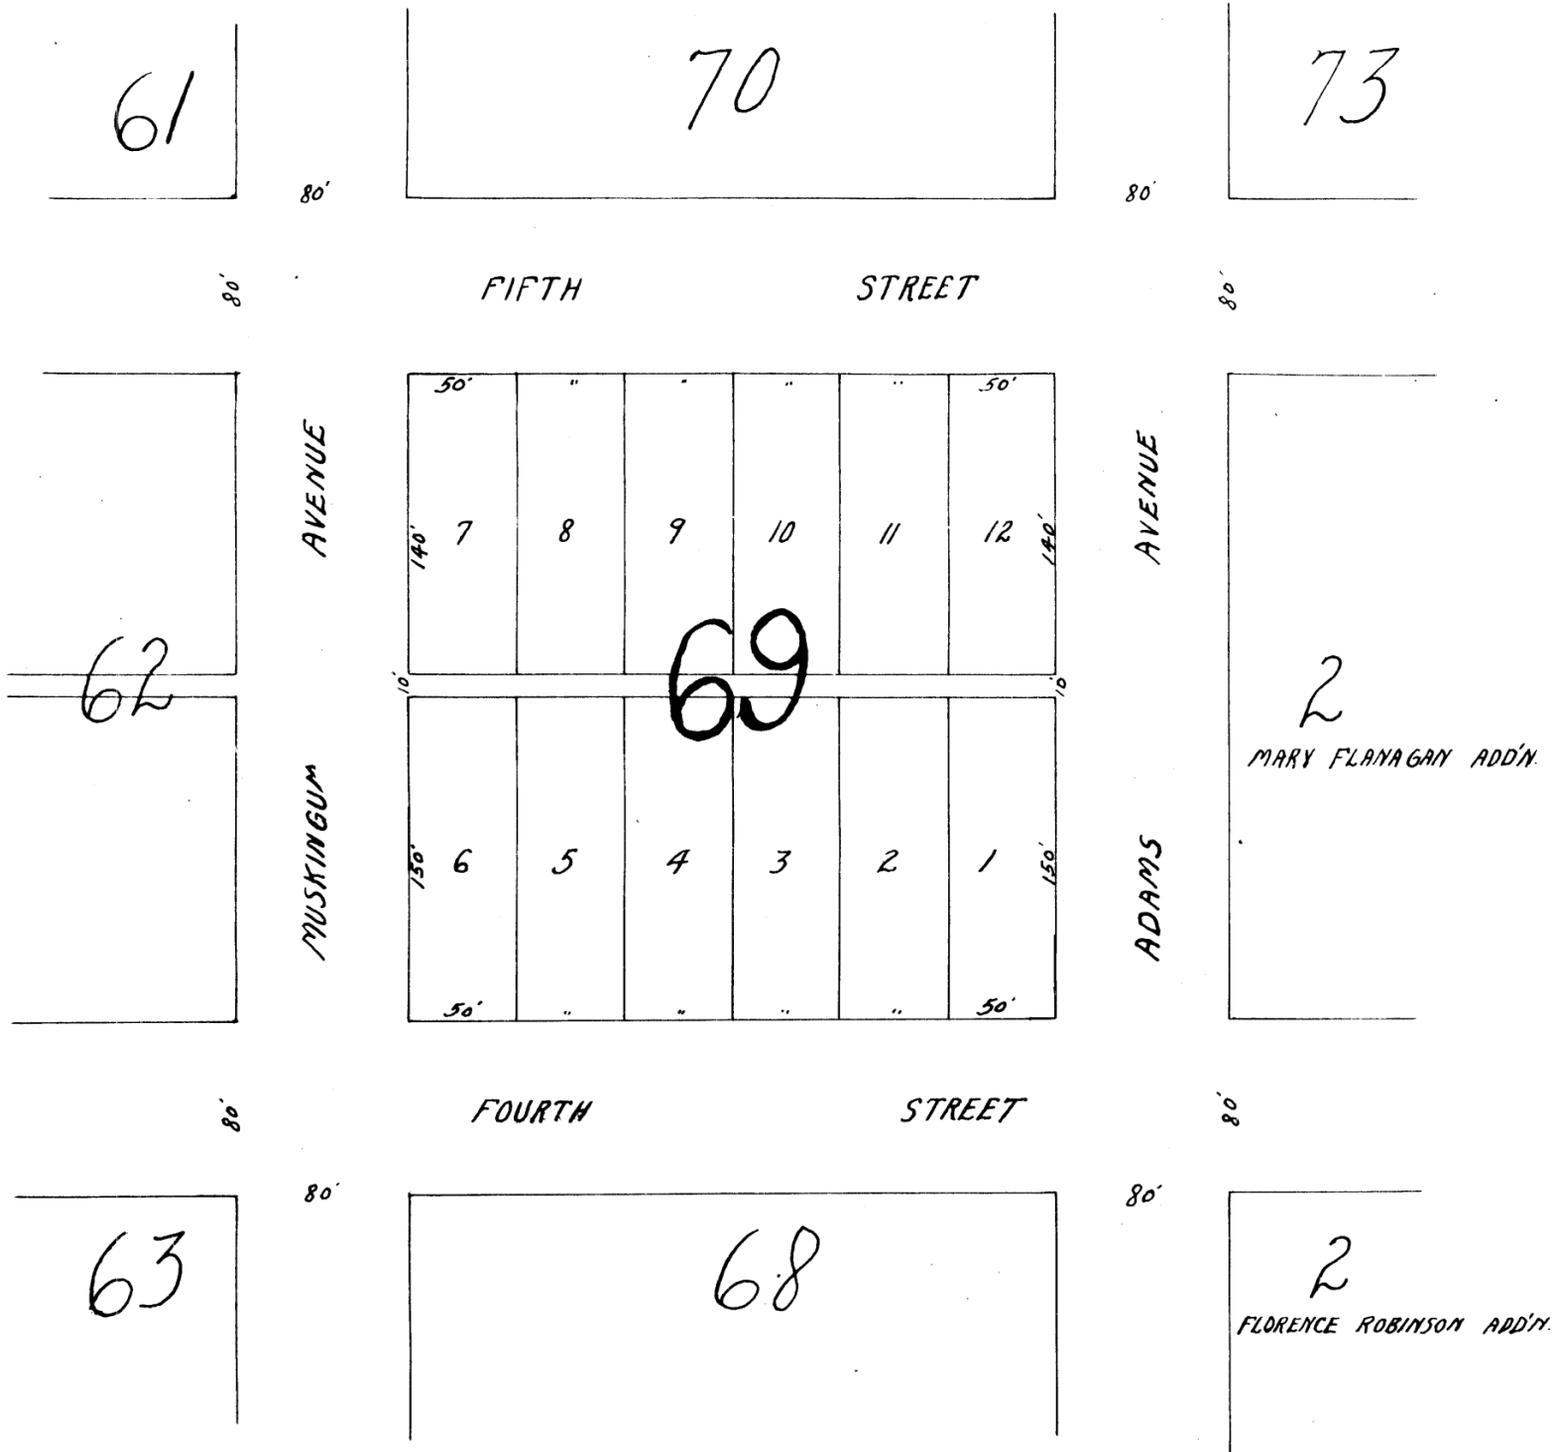

THE STATE OF TEXAS:
 COUNTY OF ECTOR: KNOW ALL MEN BY THESE PRESENTS:
 That we, J. D. O'Neal and wife, Annie O'Neal of the County of Ector, State of Texas, do hereby adopt the foregoing plat as correctly representing our plan of subdivision of all of Block 69 of the Original Town of Odessa, Ector County, Texas, as said Block was originally platted and dedicated and shown by the plat thereof of record in the Deed Records of Ector County, Texas.
 The alley shown on said plat is hereby dedicated to the use of the public, and the above described property, as shown by said plat shall hereafter be known as the J. D. O'Neal subdivision of Block 69 of the Original Town of Odessa, Ector County, Texas.
 Witness our hands this 24th day of January, A. D. 1928.

J. D. O'Neal
Annie O'Neal

THE STATE OF TEXAS:
 COUNTY OF ECTOR: BEFORE ME, Gus Matthews, a Notary Public in and for Ector County, Texas, on this day personally appeared J. D. O'Neal and Annie O'Neal, his wife, known to me to be the persons whose names are subscribed to the foregoing instrument and acknowledged to me that they executed the same for the purposes and consideration therein expressed. And the said Annie O'Neal, wife of the said J. D. O'Neal having been examined by me privily and apart from her husband and having the same fully explained to her, she, the said Annie O'Neal, acknowledged such instrument to be her act and deed and declared that she had willingly signed the same for the purposes and consideration therein expressed, and that she did not wish to retract it.
 Given under my hand and seal of office this the 24th day of January, A. D. 1928.

Gus Matthews
 Notary Public, Ector County, Texas.



Filed for record Jan 24 1928 at 4 o'clock PM
re said Jan 24 1928
Carl Albin
Co. Clerk Ector Co. Tex.