


OIDC PARK ADDITION SECTION 31-1

A 66.8 ACRE TRACT OF LAND SITUATED IN
SECTION 31, BLOCK 41, T-2-S, T&P RR. CO SURVEY,
ECTOR COUNTY, TEXAS.

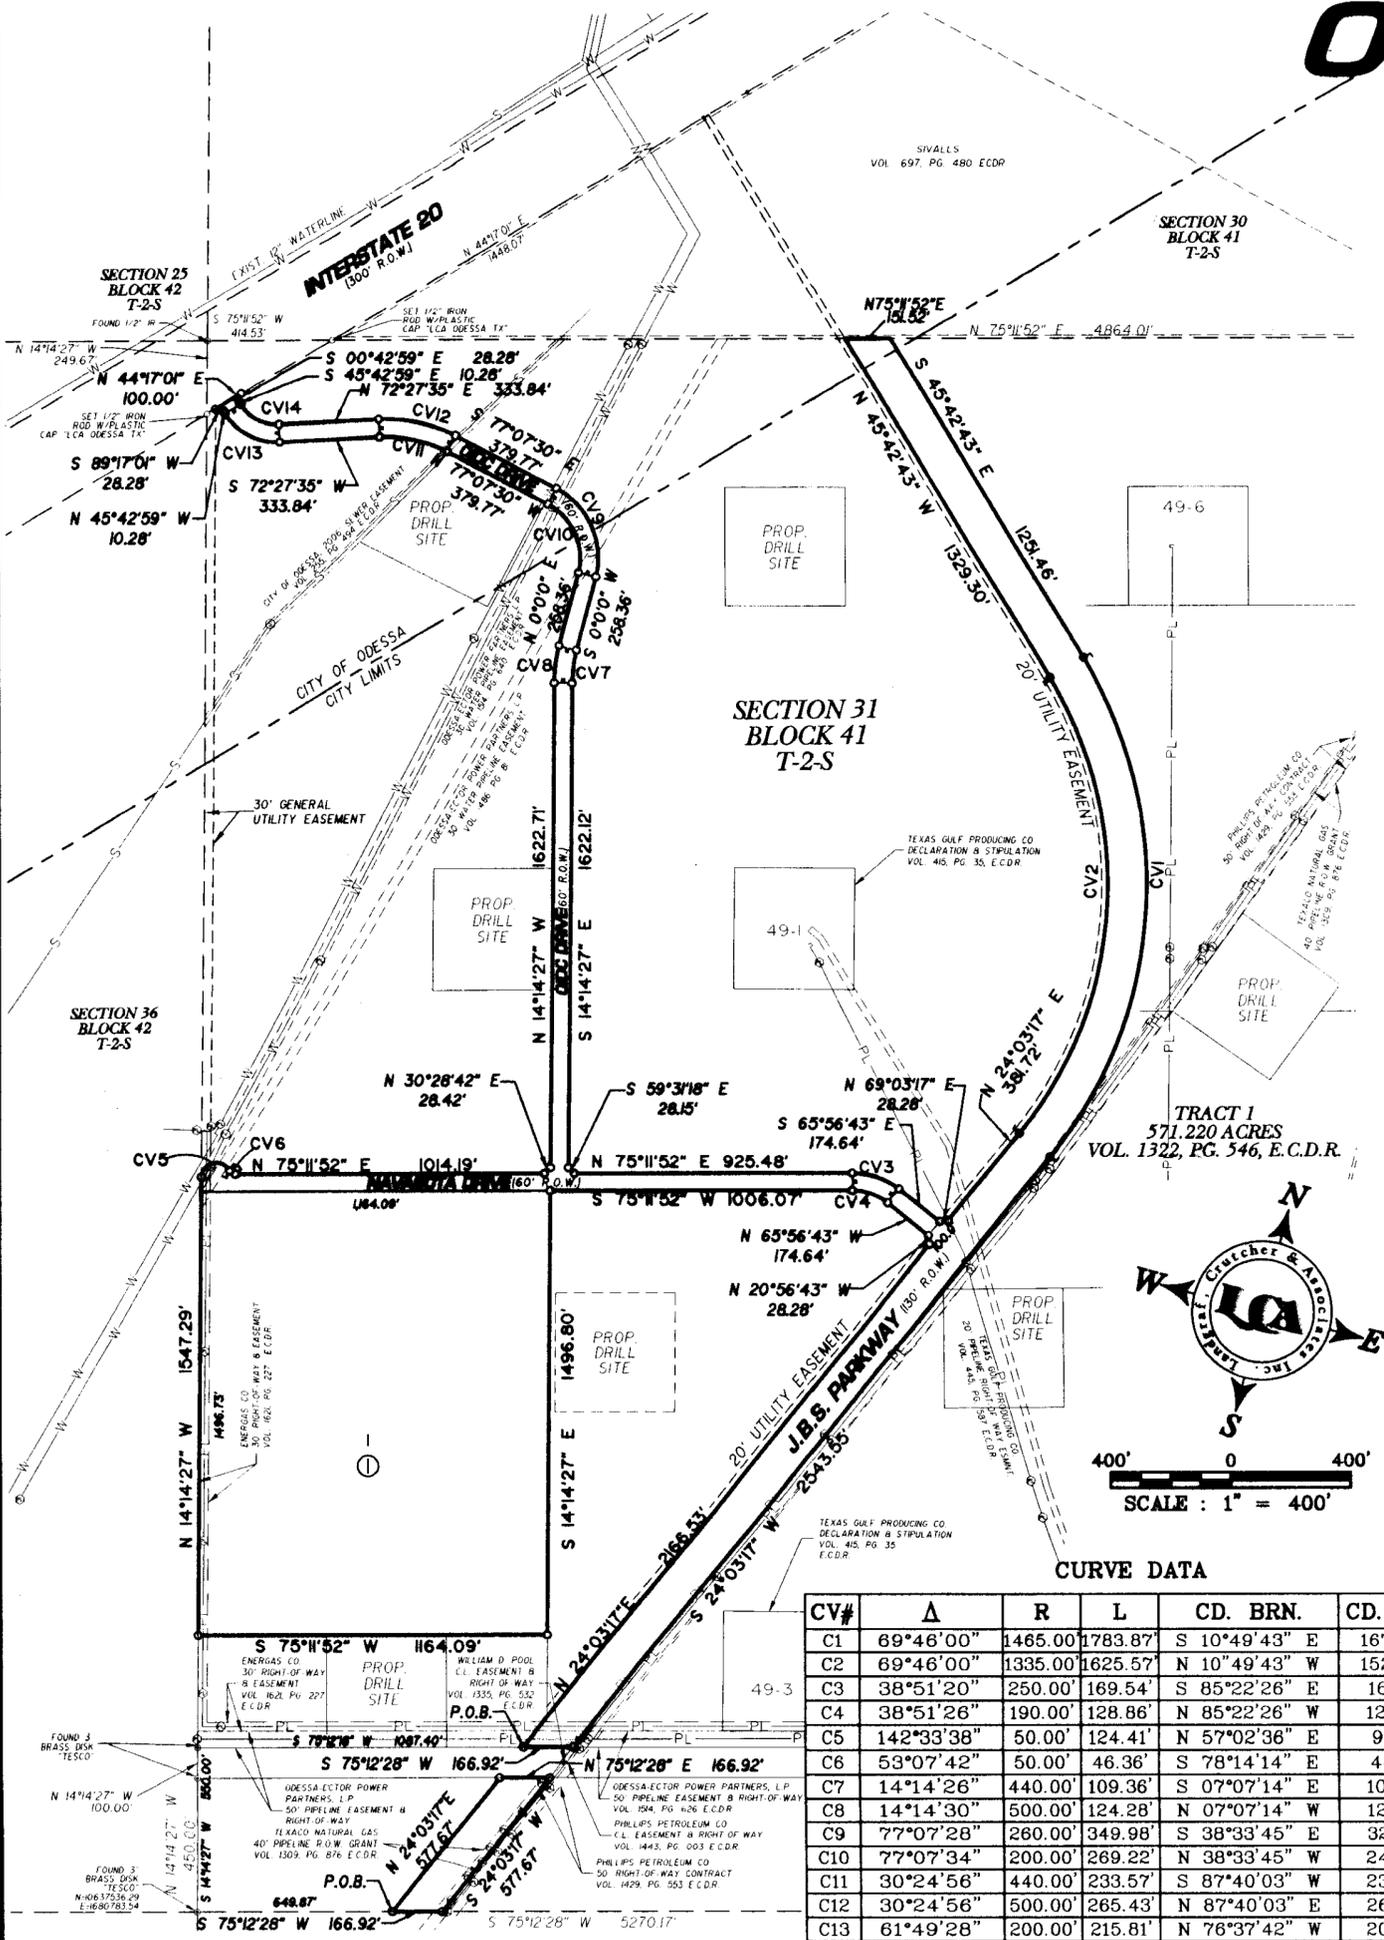

STATE OF TEXAS
COUNTY OF ECTOR

KNOW ALL MEN BY THESE PRESENT THAT I, THE UNDERSIGNED OWNER OF THE LAND SHOWN ON THIS PLAT AND DESIGNATED AS A 66.8 ACRE TRACT OF LAND SITUATED IN SECTION 31, BLOCK 41, T-2-S, T&P RR. CO. SURVEY, AN ADDITION TO THE CITY OF ODESSA, ECTOR COUNTY, TEXAS, AND WHOSE NAME IS SUBSCRIBED HERETO, THEREBY DEDICATES TO THE USE OF THE PUBLIC FOREVER ALL STREETS, ALLEYS, WATER COURSES, DRAINS, EASEMENTS, PUBLIC PLACES SHOWN THEREON FOR THE PURPOSE AND CONSIDERATION THEREIN EXPRESSED, AND A EASEMENT OF EGRESS AND INGRESS FOR TRASH COLLECTION PURPOSES IS HEREBY GRANTED.

BY: Frank Giacalone
NAVASOTA ODESSA ENERGY PARTNERS LP
FRANK GIACALONE

STATE OF TEXAS
COUNTY OF ECTOR

BEFORE ME THE UNDERSIGNED AUTHORITY A NOTARY PUBLIC IN AND FOR THE COUNTY OF ECTOR AND THE STATE OF TEXAS, ON THIS DAY PERSONALLY APPEARED FRANK GIACALONE, KNOWN TO ME TO BE THE PERSON WHOSE NAME IS SUBSCRIBED TO THE FOREGOING INSTRUMENT, AND ACKNOWLEDGED TO ME THAT HE EXECUTED THE SAME FOR THE PURPOSES AND CONSIDERATIONS THEREIN EXPRESSED AND IN THE CAPACITY THEREIN STATED.

GIVEN UNDER MY HAND AND SEAL OF OFFICE ON THIS 25th DAY OF May, 2007.

Joetta Smith
NOTARY PUBLIC IN AND FOR THE STATE OF TEXAS
JOETTA SMITH
NOTARY PUBLIC
STATE OF TEXAS
My Comm. Expires 6-30-2008

STATE OF TEXAS
COUNTY OF ECTOR

KNOW ALL MEN BY THESE PRESENT THAT I, THE UNDERSIGNED OWNER OF THE LAND SHOWN ON THIS PLAT AND DESIGNATED AS A 66.8 ACRE TRACT OF LAND SITUATED IN SECTION 31, BLOCK 41, T-2-S, T&P RR. CO. SURVEY, AN ADDITION TO THE CITY OF ODESSA, ECTOR COUNTY, TEXAS, AND WHOSE NAME IS SUBSCRIBED HERETO, THEREBY DEDICATES TO THE USE OF THE PUBLIC FOREVER ALL STREETS, ALLEYS, WATER COURSES, DRAINS, EASEMENTS, PUBLIC PLACES SHOWN THEREON FOR THE PURPOSE AND CONSIDERATION THEREIN EXPRESSED, AND A EASEMENT OF EGRESS AND INGRESS FOR TRASH COLLECTION PURPOSES IS HEREBY GRANTED.

BY: Tim Spencer
ODESSA INDUSTRIAL DEVELOPMENT CORPORATION
TIM SPENCER - PRESIDENT

STATE OF TEXAS
COUNTY OF ECTOR

BEFORE ME THE UNDERSIGNED AUTHORITY A NOTARY PUBLIC IN AND FOR THE COUNTY OF ECTOR AND THE STATE OF TEXAS, ON THIS DAY PERSONALLY APPEARED TIM SPENCER, KNOWN TO ME TO BE THE PERSON WHOSE NAME IS SUBSCRIBED TO THE FOREGOING INSTRUMENT, AND ACKNOWLEDGED TO ME THAT HE EXECUTED THE SAME FOR THE PURPOSES AND CONSIDERATIONS THEREIN EXPRESSED AND IN THE CAPACITY THEREIN STATED.

GIVEN UNDER MY HAND AND SEAL OF OFFICE ON THIS 1st DAY OF June, 2007.

Tracy B. Jones
NOTARY PUBLIC IN AND FOR THE STATE OF TEXAS
TRACY B. JONES
MY COMMISSION EXPIRES
May 28, 2010

STATE OF TEXAS
COUNTY OF ECTOR

KNOW ALL MEN BY THESE PRESENT THAT I, THE UNDERSIGNED OWNER OF THE LAND SHOWN ON THIS PLAT AND DESIGNATED AS A 66.8 ACRE TRACT OF LAND SITUATED IN SECTION 31, BLOCK 41, T-2-S, T&P RR. CO. SURVEY, AN ADDITION TO THE CITY OF ODESSA, ECTOR COUNTY, TEXAS, AND WHOSE NAME IS SUBSCRIBED HERETO, THEREBY DEDICATES TO THE USE OF THE PUBLIC FOREVER ALL STREETS, ALLEYS, WATER COURSES, DRAINS, EASEMENTS, PUBLIC PLACES SHOWN THEREON FOR THE PURPOSE AND CONSIDERATION THEREIN EXPRESSED, AND A EASEMENT OF EGRESS AND INGRESS FOR TRASH COLLECTION PURPOSES IS HEREBY GRANTED.

BY: Terry Bryant
JONES BROTHERS HART AND PAVING CONTRACTORS
TERRY BRYANT

STATE OF TEXAS
COUNTY OF ECTOR

BEFORE ME THE UNDERSIGNED AUTHORITY A NOTARY PUBLIC IN AND FOR THE COUNTY OF ECTOR AND THE STATE OF TEXAS, ON THIS DAY PERSONALLY APPEARED TERRY BRYANT, KNOWN TO ME TO BE THE PERSON WHOSE NAME IS SUBSCRIBED TO THE FOREGOING INSTRUMENT, AND ACKNOWLEDGED TO ME THAT HE EXECUTED THE SAME FOR THE PURPOSES AND CONSIDERATIONS THEREIN EXPRESSED AND IN THE CAPACITY THEREIN STATED.

GIVEN UNDER MY HAND AND SEAL OF OFFICE ON THIS 1st DAY OF June, 2007.

Lena A. Renfro
NOTARY PUBLIC IN AND FOR THE STATE OF TEXAS
LENA A. RENFRO
Notary Public, State of Texas
My Commission Expires
July 01, 2008

THAT I, JOHN F. LANDGRAF, DO HEREBY CERTIFY THAT I PREPARED THIS PLAT FROM AN ACTUAL AND ACCURATE SURVEY OF THE LAND AND THAT THE CORNER MONUMENTS SHOWN HEREON WERE PERFECTLY PLACED UNDER MY SUPERVISION.

DATED: June 22, 2007
REGISTERED PROFESSIONAL LAND SURVEYOR No. 110



CURVE DATA

CV#	Δ	R	L	CD. BRN.	CD. DIST
C1	69°46'00"	1465.00'	1783.87'	S 10°49'43" E	1675.69'
C2	69°46'00"	1335.00'	1625.57'	N 10°49'43" W	1526.99'
C3	38°51'20"	250.00'	169.54'	S 85°22'26" E	166.31'
C4	38°51'26"	190.00'	128.86'	N 85°22'26" W	126.40'
C5	142°33'38"	50.00'	124.41'	N 57°02'36" E	94.71'
C6	53°07'42"	50.00'	46.36'	S 78°14'14" E	44.72'
C7	14°14'26"	440.00'	109.36'	S 07°07'14" E	109.08'
C8	14°14'30"	500.00'	124.28'	N 07°07'14" W	123.96'
C9	77°07'28"	260.00'	349.98'	S 38°33'45" E	324.15'
C10	77°07'34"	200.00'	269.22'	N 38°33'45" W	249.35'
C11	30°24'56"	440.00'	233.57'	S 87°40'03" W	230.84'
C12	30°24'56"	500.00'	265.43'	N 87°40'03" E	262.32'
C13	61°49'28"	200.00'	215.81'	N 76°37'42" W	205.49'
C14	61°49'24"	140.00'	151.06'	S 76°37'42" E	143.84'

THIS PLAT IS HEREBY APPROVED THIS 19th DAY OF OCTOBER, 2007, BY THE PLANNING AND ZONING COMMISSION, CITY OF ODESSA, TEXAS.
CHAIRMAN, PLANNING COMMISSION: Arrian Henry DIRECTOR OF PLANNING: Arrian Henry

THIS PLAT IS HEREBY APPROVED THIS 25th DAY OF June, 2007, BY THE COMMISSIONERS COURT, ECTOR COUNTY, TEXAS.
COUNTY JUDGE: Sharon M. Roper

CERTIFICATE OF DIRECTOR OF PUBLIC WORKS
I HEREBY CERTIFY THAT ALL REQUIREMENTS OF THE "URBAN DEVELOPMENT ORDINANCE" CONCERNING SUBMISSION AND/OR APPROVAL OF INFORMATION AND DATA TO THE DIRECTOR OF PUBLIC WORKS AND THE CITY ENGINEER REQUIRED FOR FINAL PLAT APPROVAL HAVE BEEN COMPLIED WITH FOR THIS SUBMISSION.
DATED: June 22, 2007
DIRECTOR OF PUBLIC WORKS: Sharon M. Roper

FILED FOR RECORD ON THIS 21st DAY OF June, 2007, AT 2:17 P.M. RECORDED THIS 21st DAY OF June, 2007, AT 2:17 P.M. IN CABINET 13 PAGE AND ECTOR COUNTY PLAT RECORDS.
COUNTY CLERK OF ECTOR COUNTY, TEXAS: Andrea Green