
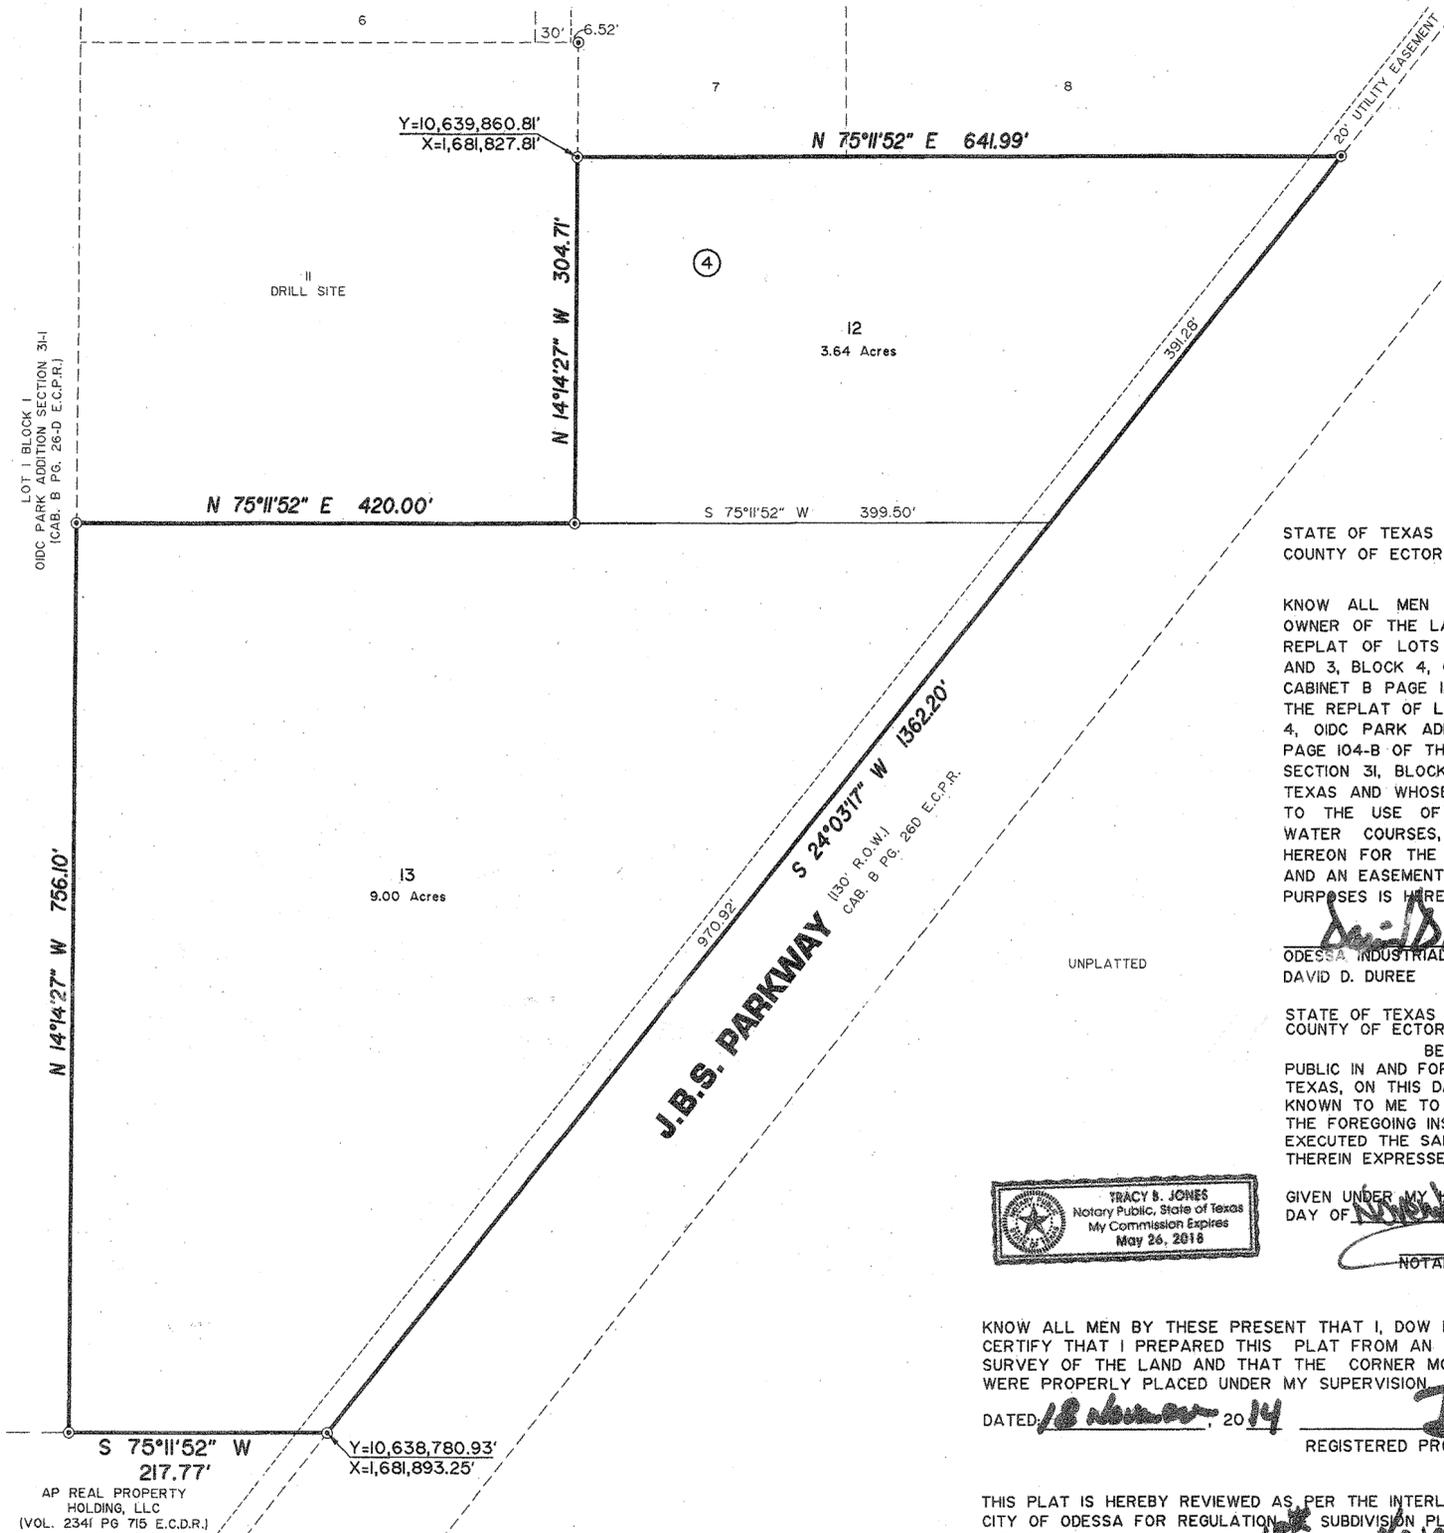


LEGEND

- FOUND 1/2" I.R. W/CAP "LCA ODESSA TX"
- SET 1/2" I.R. W/CAP "LCA ODESSA TX"

REPLAT OF
**REPLAT OF LOTS 9 & 10, BLOCK 4 OF THE
 REPLAT OF LOTS 1 & 3, BLOCK 4,
 O IDC PARK ADDITION, SECTION 31-2
 AND REPLAT OF LOTS 4 & 5, REPLAT OF LOT 2,
 BLOCK 4, O IDC PARK ADDITION, SECTION 31-2**

IN SECTION 31, BLOCK 41, T-2-S, T&P RR. CO. SURVEY,
 ECTOR COUNTY, TEXAS.

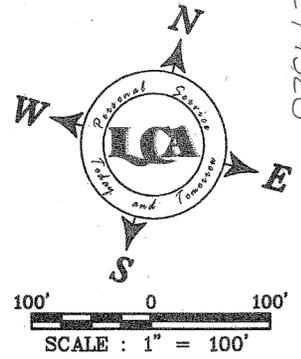

STATE OF TEXAS
 COUNTY OF ECTOR


KNOW ALL MEN BY THESE PRESENT THAT I, THE UNDERSIGNED OWNER OF THE LAND SHOWN ON THIS PLAT AND DESIGNATED AS A REPLAT OF LOTS 9 & 10, BLOCK 4, OF THE REPLAT OF LOTS 1 AND 3, BLOCK 4, O IDC PARK ADDITION SECTION 31-2 AS RECORDED IN CABINET B PAGE 122-A OF THE ECTOR COUNTY PLAT RECORDS AND THE REPLAT OF LOTS 4 AND 5 BLOCK 4, REPLAT OF LOT 2 BLOCK 4, O IDC PARK ADDITION SECTION 31-2 AS RECORDED IN CABINET B PAGE 104-B OF THE ECTOR COUNTY PLAT RECORDS AND LOCATED IN SECTION 31, BLOCK 41, T-2-S, T&P RR Co. SURVEY, ECTOR COUNTY TEXAS AND WHOSE NAME IS SUBSCRIBED HERETO, THEREBY DEDICATE TO THE USE OF THE PUBLIC FOREVER ALL STREETS, ALLEYS, WATER COURSES, DRAINS, EASEMENTS, PUBLIC PLACES SHOWN HEREON FOR THE PURPOSE AND CONSIDERATION THEREIN EXPRESSED, AND AN EASEMENT OF EGRESS AND INGRESS FOR TRASH COLLECTION PURPOSES IS HEREBY GRANTED.

David D. Duree
 DAVID D. DUREE

STATE OF TEXAS
 COUNTY OF ECTOR

BEFORE ME THE UNDERSIGNED AUTHORITY A NOTARY PUBLIC IN AND FOR THE COUNTY OF ECTOR AND THE STATE OF TEXAS, ON THIS DAY PERSONALLY APPEARED DAVID D. DUREE, KNOWN TO ME TO BE THE PERSON WHOSE NAME IS SUBSCRIBED TO THE FOREGOING INSTRUMENT, AND ACKNOWLEDGED TO ME THAT HE EXECUTED THE SAME FOR THE PURPOSES AND CONSIDERATIONS THEREIN EXPRESSED AND IN THE CAPACITY THEREIN STATED.

GIVEN UNDER MY HAND AND SEAL OF OFFICE ON THIS 19th DAY OF November, 2014.
David D. Duree
 NOTARY PUBLIC IN AND FOR THE STATE OF TEXAS

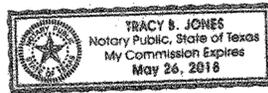

KNOW ALL MEN BY THESE PRESENT THAT I, DOW E KELLY, DO HEREBY CERTIFY THAT I PREPARED THIS PLAT FROM AN ACTUAL AND ACCURATE SURVEY OF THE LAND AND THAT THE CORNER MONUMENTS SHOWN HEREON WERE PROPERLY PLACED UNDER MY SUPERVISION

DATED 18 November, 2014

REGISTERED PROFESSIONAL SURVEYOR



THIS PLAT IS HEREBY REVIEWED AS PER THE INTERLOCAL AGREEMENT WITH THE CITY OF ODESSA FOR REGULATION OF SUBDIVISION PLATS IN THE EXTRA TERRITORIAL JURISDICTION OF THE CITY THIS 15th DAY OF November, 2014 BY THE ECTOR COUNTY PUBLIC WORKS, ECTOR COUNTY, TEXAS

THIS PLAT IS HEREBY APPROVED THIS 6th DAY OF November, 2014 BY THE PLANNING STAFF, CITY OF ODESSA, TEXAS.

John F. Landgraf
 JOHN F. LANDGRAF, P.E.
 DIRECTOR OF PLANNING

CERTIFICATE OF DIRECTOR OF PUBLIC WORKS

I HEREBY CERTIFY THAT ALL REQUIREMENTS OF THE "URBAN DEVELOPMENT ORDINANCE" CONCERNING SUBMISSION AND/OR APPROVAL OF INFORMATION AND DATA TO THE DIRECTOR OF PUBLIC WORKS AND THE CITY ENGINEER REQUIRED FOR FINAL PLAT APPROVAL HAVE BEEN COMPLIED WITH FOR THIS SUBMISSION.

DATED April 8, 2015
John A. Hagan
 FOR DIRECTOR OF PUBLIC WORKS

FILED FOR RECORD ON THIS 10th DAY OF April, 2015 AT 2:42 P. M. RECORDED THIS 10th DAY OF April, 2015 AT 2:42 P. M. IN CABINET B, PAGE 156A, ECTOR COUNTY PLAT RECORDS.

Kinda Haney
 COUNTY CLERK OF ECTOR COUNTY, TEXAS

BASIS OF BEARINGS:
 BEARINGS & DISTANCES ARE RELATIVE TO THE TEXAS STATE PLANE COORDINATE SYSTEM, 1983 NAD, CENTRAL ZONE, WITH A COMBINED GRID FACTOR OF 0.999859 AND A THETA ANGLE OF -01°01'11", PER O IDC PARK ADDITION SECTION 31-2, CABINET B, PAGE. 46-C, ECTOR COUNTY PLAT RECORDS.



ENVIRONMENTAL • CIVIL ENGINEERING • LAND SURVEYING

Phone # (432) 332-5058 E-Mail: lca@lcaodessa.com F-10034300
 521 North Texas, Odessa Tx. 79761 Copyright 2013 LCA