


OCOTILLO PARK

A SUBDIVISION OF 215.3 ACRES OF LAND
IN SECTION 28, BLOCK 43, T2S
T&P RR CO. SURVEY
ECTOR COUNTY, TEXAS

LEGEND

- TRACT CORNERS
- BLOCK CORNERS
- 3'X15' GUY WIRE EASEMENT
CENTERED ON PROPERTY LINE
- ⊙ P.C. & P.T. OF CURVE
- CV.2 DESIGNATES CURVE NO.
- POWER LINE
- STREET AND ALLEY CUTBACKS
UNLESS OTHERWISE DESIGNATED

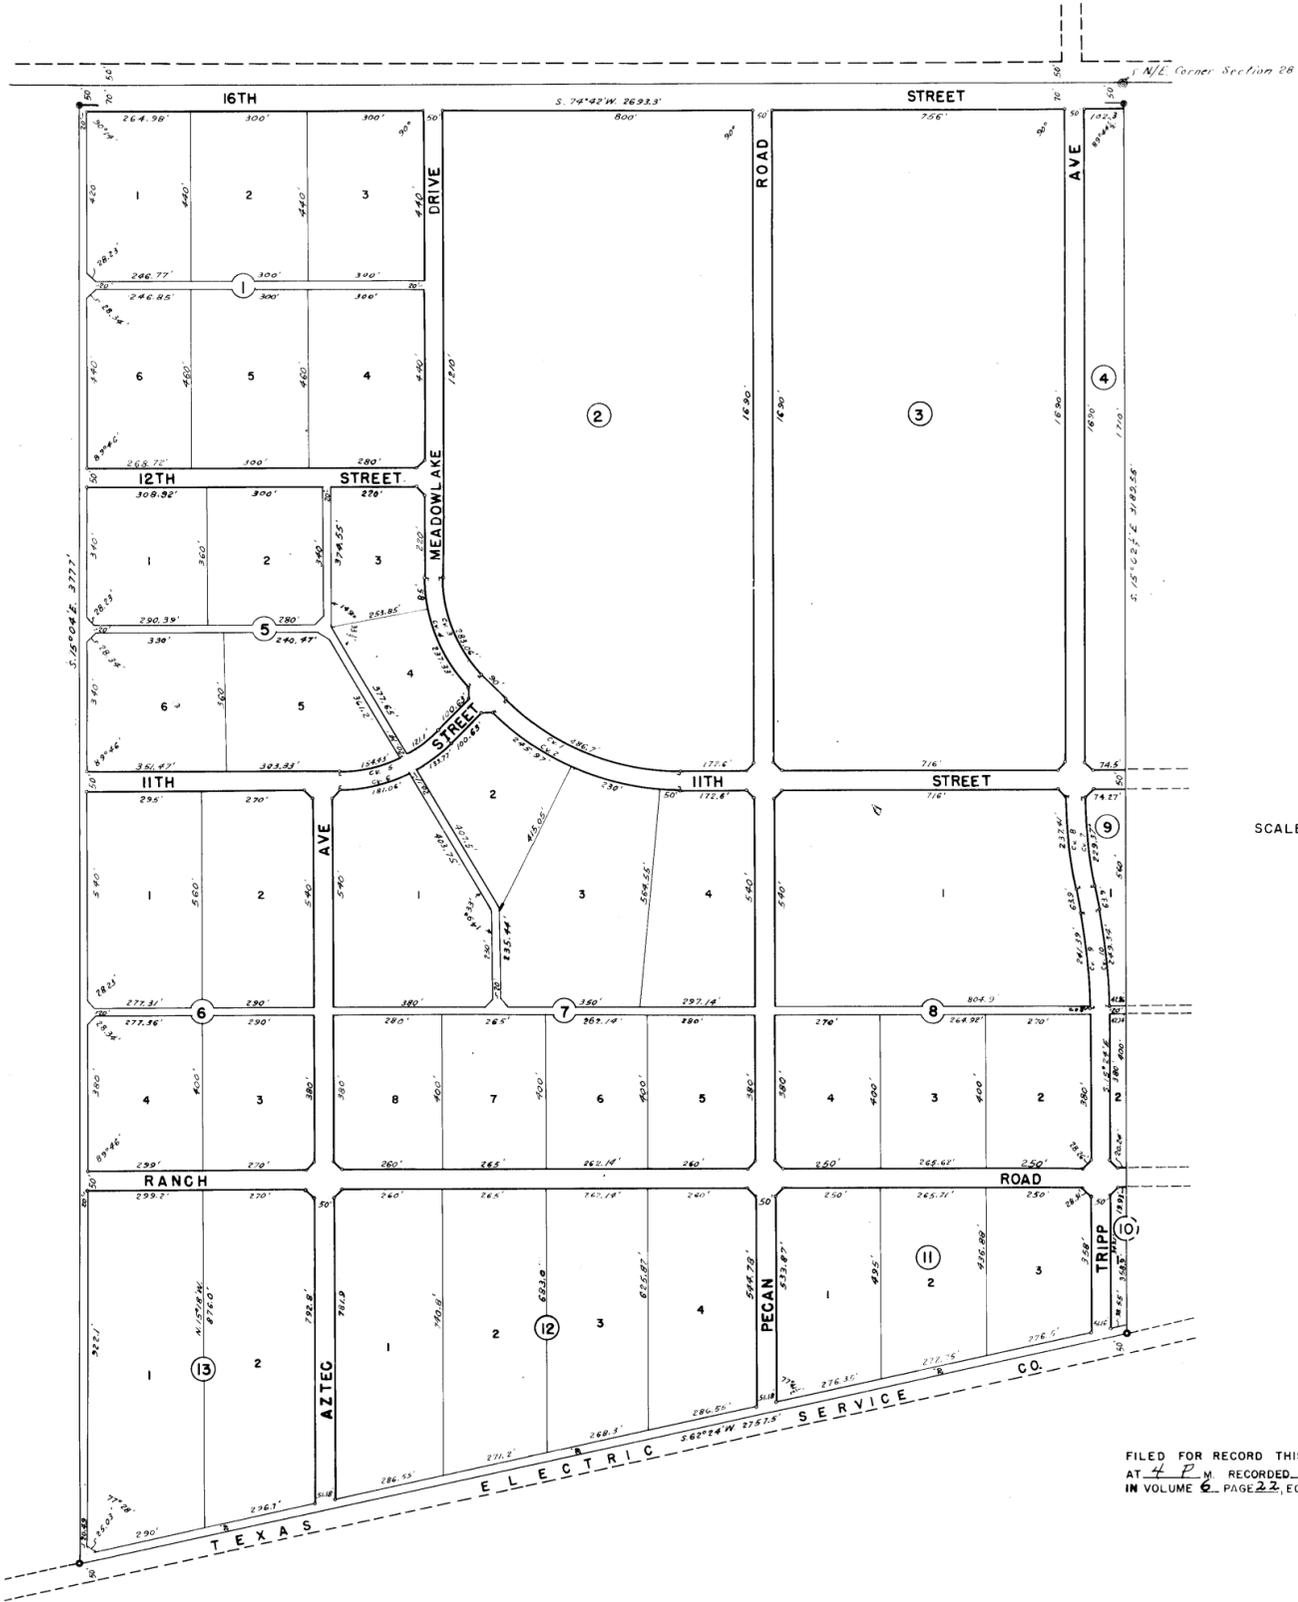

CURVE NO	TABULATION OF CURVE DATA			
	Δ	D	T	R
1	45°00'	9°14.8'	256.69'	619.70'
2	45°00'	8°33.4'	277.40'	669.70'
3	45°00'	15°53.9'	149.29'	360.41'
4	45°00'	13°57.7'	170.00'	410.41'
5	45°00'	15°13.2'	155.94'	376.47'
6	45°00'	13°26.2'	176.65'	426.47'
7	9°13'	4°01'	115.00'	1426.75'
8	9°13'	3°52.8'	119.03'	1476.75'
9	9°07'	3°46.5'	121.01'	1517.90'
10	9°07'	3°39.3'	125.00'	1567.90'

FILED FOR RECORD THIS 28 DAY OF February, 1958
AT 4 P.M. RECORDED 28 DAY OF Feb. 1958, AT 5 P.M. O'CLOCK
IN VOLUME 6, PAGE 22, ECTOR COUNTY PLAT RECORDS.

Edna Smith
COUNTY CLERK OF ECTOR COUNTY, TEXAS

STATE OF TEXAS
COUNTY OF ECTOR

KNOW ALL MEN BY THESE PRESENTS

THAT WE, THE UNDERSIGNED, BEING THE PRESENT OWNERS OF 215.3 ACRES OF LAND IN SECTION 28, BLOCK 43 T2S T&P RR CO SURVEY, ECTOR COUNTY, TEXAS, HAVE CAUSED THE SAME TO BE SUBDIVIDED INTO LOTS, BLOCKS, STREETS AND ALLEYS AS SHOWN ON ABOVE PLAT. WE HEREBY DESIGNATE SUCH SUBDIVISION "OCOTILLO PARK" AND HEREBY DEDICATE THE STREETS AND ALLEYS TO THE PUBLIC FOR THEIR USE, BUT IN THE EVENT ALL OR ANY PART OF SAID STREETS AND ALLEYS SHALL CEASE TO BE USED AS SUCH, THE TITLE HERETO SHALL REVERT TO US, OUR HEIRS AND ASSIGNS.

WITNESS OUR HANDS AT ODESSA, TEXAS, ON THIS 27th DAY OF Feb. 1958.

WEST ODESSA ACRES INC. *W.C. Smith*
W. C. SMITH PRESIDENT

John B. Harris
JOHN B. HARRIS SECRETARY

STATE OF TEXAS
COUNTY OF ECTOR

I, KENNETH E. ESMOND, A REGISTERED PUBLIC SURVEYOR OF THE STATE OF TEXAS, DO HEREBY CERTIFY THAT THE ABOVE PLAT OF OCOTILLO PARK REPRESENTS A SURVEY MADE BY ME ON THE GROUND AND THAT THE LINES AND DIMENSIONS AS SHOWN ARE TRUE AND CORRECT TO THE BEST OF MY KNOWLEDGE AND BELIEF.

DATE: February 1958

Kenneth E. Esmond
KENNETH E. ESMOND

STATE OF TEXAS
COUNTY OF ECTOR

BEFORE ME THE UNDERSIGNED AUTHORITY

A NOTARY PUBLIC IN AND FOR THE COUNTY OF ECTOR AND STATE OF TEXAS, ON THIS DAY PERSONALLY APPEARED JOHN B. HARRIS KNOWN TO ME TO BE THE PERSON WHOSE NAME IS SUBSCRIBED TO THE FOREGOING INSTRUMENT AND ACKNOWLEDGED TO ME THAT THE SAME WAS THE ACT OF SAID WEST ODESSA ACRES INCORPORATED, A TEXAS CORPORATION, AND THAT HE EXECUTED THE SAME AS THE ACT OF SUCH CORPORATION FOR THE PURPOSES AND CONSIDERATIONS THEREIN EXPRESSED, AND IN THE CAPACITY THEREIN STATED.

GIVEN UNDER MY HAND AND OATH OF OFFICE ON THIS 27th DAY OF Feb. 1958.

James L. Smith Jr.
NOTARY PUBLIC IN AND FOR ECTOR COUNTY, TEXAS

THIS PLAT OF OCOTILLO PARK IS HEREBY APPROVED BY THE ECTOR COUNTY PLANNING BOARD: FEBRUARY 6, 1958.

BY: *Quentin Parker*
CHAIRMAN, ECTOR COUNTY PLANNING BOARD

APPROVED BY THE ECTOR COUNTY COMMISSIONERS COURT:

Delroya D. Wilkins
COUNTY JUDGE