


OCOTILLO PARK

2ND FILING

A SUBDIVISION OF 173.06 ACRES OF LAND
IN SECTION 27, BLOCK 43, T-2-S.
T. & P. RY. CO. SURVEY
ECTOR COUNTY, TEXAS.

LEGEND

- TRACT CORNER
- BLOCK CORNERS
- 3' X 15' GUY WIRE EASEMENT
CENTERED ON PROPERTY LINE
- ⊙ P. C. & P. T. OF CURVE
- CV. 2 DESIGNATES CURVE NUMBER
- POWER LINE
- PIPE LINE
- TANK BATTERY
- ⊙ OIL WELL
- 20' CUTBACK UNLESS
OTHERWISE DESIGNATED

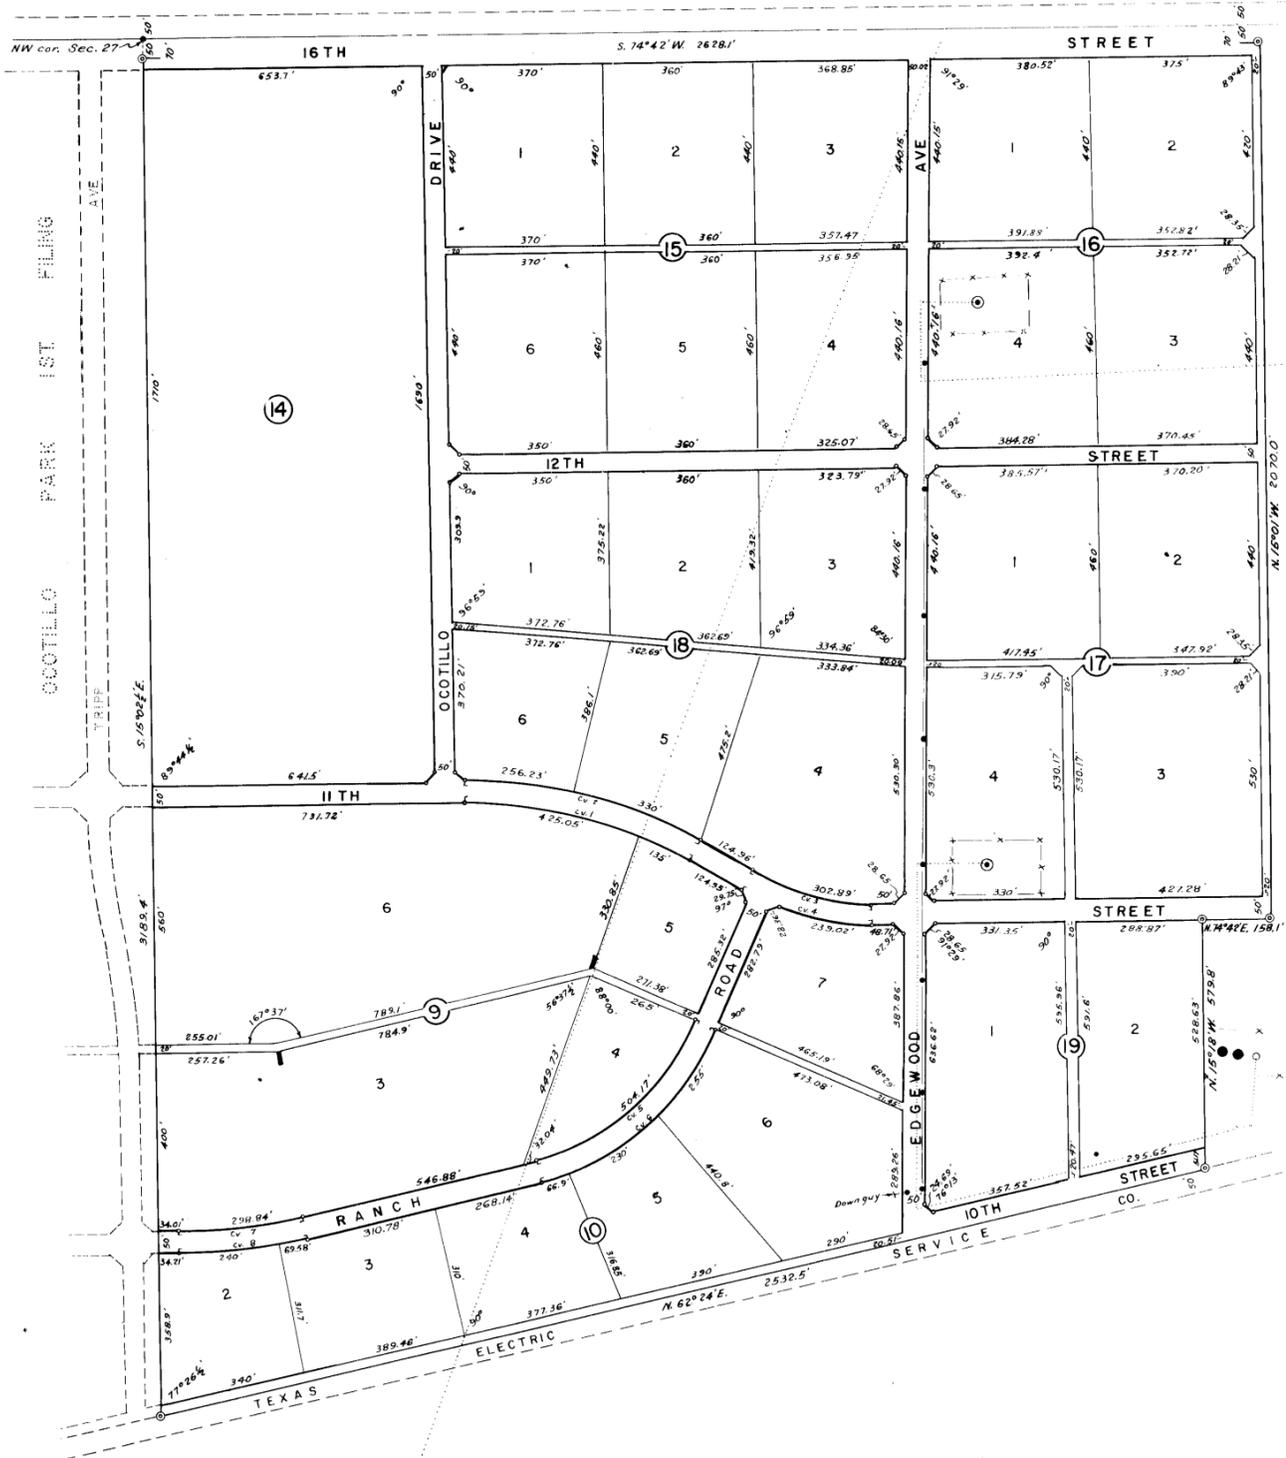

CURVE NO.	Δ	D	R	T	L
1	30°00'	5°21.4'	1069.63'	286.61'	560.05'
2	30°00'	5°07'	1119.63'	300.00'	586.23'
3	30°00'	9°54.3'	578.48'	155.00'	302.89'
4	30°00'	9°07'	628.48'	168.40'	329.07'
5	54°42'	10°51'	528.10'	273.16'	504.17'
6	54°42'	9°54.7'	578.10'	299.02'	551.90'
7	12°18'30"	4°07.1'	1391.15'	150.00'	298.84'
8	12°18'30"	3°58.6'	1441.15'	155.39'	309.58'

STATE OF TEXAS,
COUNTY OF ECTOR: KNOW ALL MEN BY THESE PRESENTS

THAT WE, THE UNDERSIGNED, BEING THE PRESENT OWNERS OF 173.06 ACRES OF LAND IN SECTION 27, BLOCK 43, T-2-S, T & P RY. CO. SURVEY, ECTOR COUNTY, TEXAS, HAVE CAUSED THE SAME TO BE SUBDIVIDED INTO LOTS, BLOCKS, STREETS, & ALLEYS AS SHOWN ON THE ABOVE PLAT, WE HEREBY DESIGNATE SUCH SUBDIVISION "OCOTILLO PARK, 2ND FILING," AND HEREBY DEDICATE THE STREETS, AND ALLEYS TO THE PUBLIC FOR THEIR USE, BUT IN THE EVENT ALL OR ANY PART OF SAID STREETS AND ALLEYS SHALL CEASE TO BE USED AS SUCH, THE TITLE THERETO SHALL REVERT TO US, OUR HEIRS AND ASSIGNS.

WITNESS OUR HANDS AT ODESSA, TEXAS, ON THIS 20th DAY OF MARCH, 1958.

ODESSA SUBURBAN ACRES INC. W. C. Smith PRESIDENT
John B. Harris SECRETARY

STATE OF TEXAS:
COUNTY OF ECTOR: BEFORE ME THE UNDERSIGNED AUTHORITY

A NOTARY PUBLIC IN AND FOR THE COUNTY OF ECTOR AND STATE OF TEXAS, ON THIS DAY PERSONALLY APPEARED W. C. SMITH, KNOWN TO ME TO BE THE PERSON WHOSE NAME IS SUBSCRIBED TO THE FOREGOING INSTRUMENT AND ACKNOWLEDGED TO ME THAT THE SAME WAS THE ACT OF SAID ODESSA SUBURBAN ACRES INCORPORATED, A TEXAS CORPORATION, AND THAT HE EXECUTED THE SAME AS THE ACT OF SUCH CORPORATION FOR THE PURPOSES AND CONSIDERATIONS THEREIN EXPRESSED, AND IN THE CAPACITY THEREIN STATED.

GIVEN UNDER MY HAND AND SEAL OF OFFICE ON THIS 20th DAY OF MARCH, 1958.

James L. Smith Jr.
NOTARY PUBLIC IN AND FOR ECTOR COUNTY, TEXAS.


FILED FOR RECORD THIS 21st DAY OF MARCH, 1958 AT 4:00 P.M. RECORDED 21st DAY OF MARCH, 1958, AT 4:00 P.M. IN VOLUME 6, PAGE 33, ECTOR COUNTY PLAT RECORDS.

Edna Smith
COUNTY CLERK OF ECTOR COUNTY, TEXAS

STATE OF TEXAS:
COUNTY OF ECTOR:

I, KENNETH E. ESMOND, A REGISTERED PUBLIC SURVEYOR OF THE STATE OF TEXAS, DO HEREBY CERTIFY THAT THE ABOVE PLAT OF OCOTILLO PARK, 2ND FILING REPRESENTS A SURVEY MADE BY ME ON THE GROUND AND THAT THE LINES AND DIMENSIONS AS SHOWN ARE TRUE AND CORRECT TO THE BEST OF MY KNOWLEDGE AND BELIEF.

DATE: MARCH, 1958.

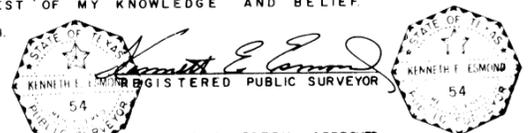

THIS PLAT OF OCOTILLO PARK, 2ND FILING IS HEREBY APPROVED BY THE ECTOR COUNTY PLANNING BOARD Feb. 6, 1958

BY Creighton Parker
CHAIRMAN, ECTOR COUNTY PLANNING BOARD

APPROVED BY THE ECTOR COUNTY COMMISSIONERS COURT

John P. Miller
COUNTY JUDGE