


28

REPLAT OF LOTS 3 THRU 6, BLOCK 30,
OCOTILLO PARK 4TH FILLING
ECTOR COUNTY, TEXAS

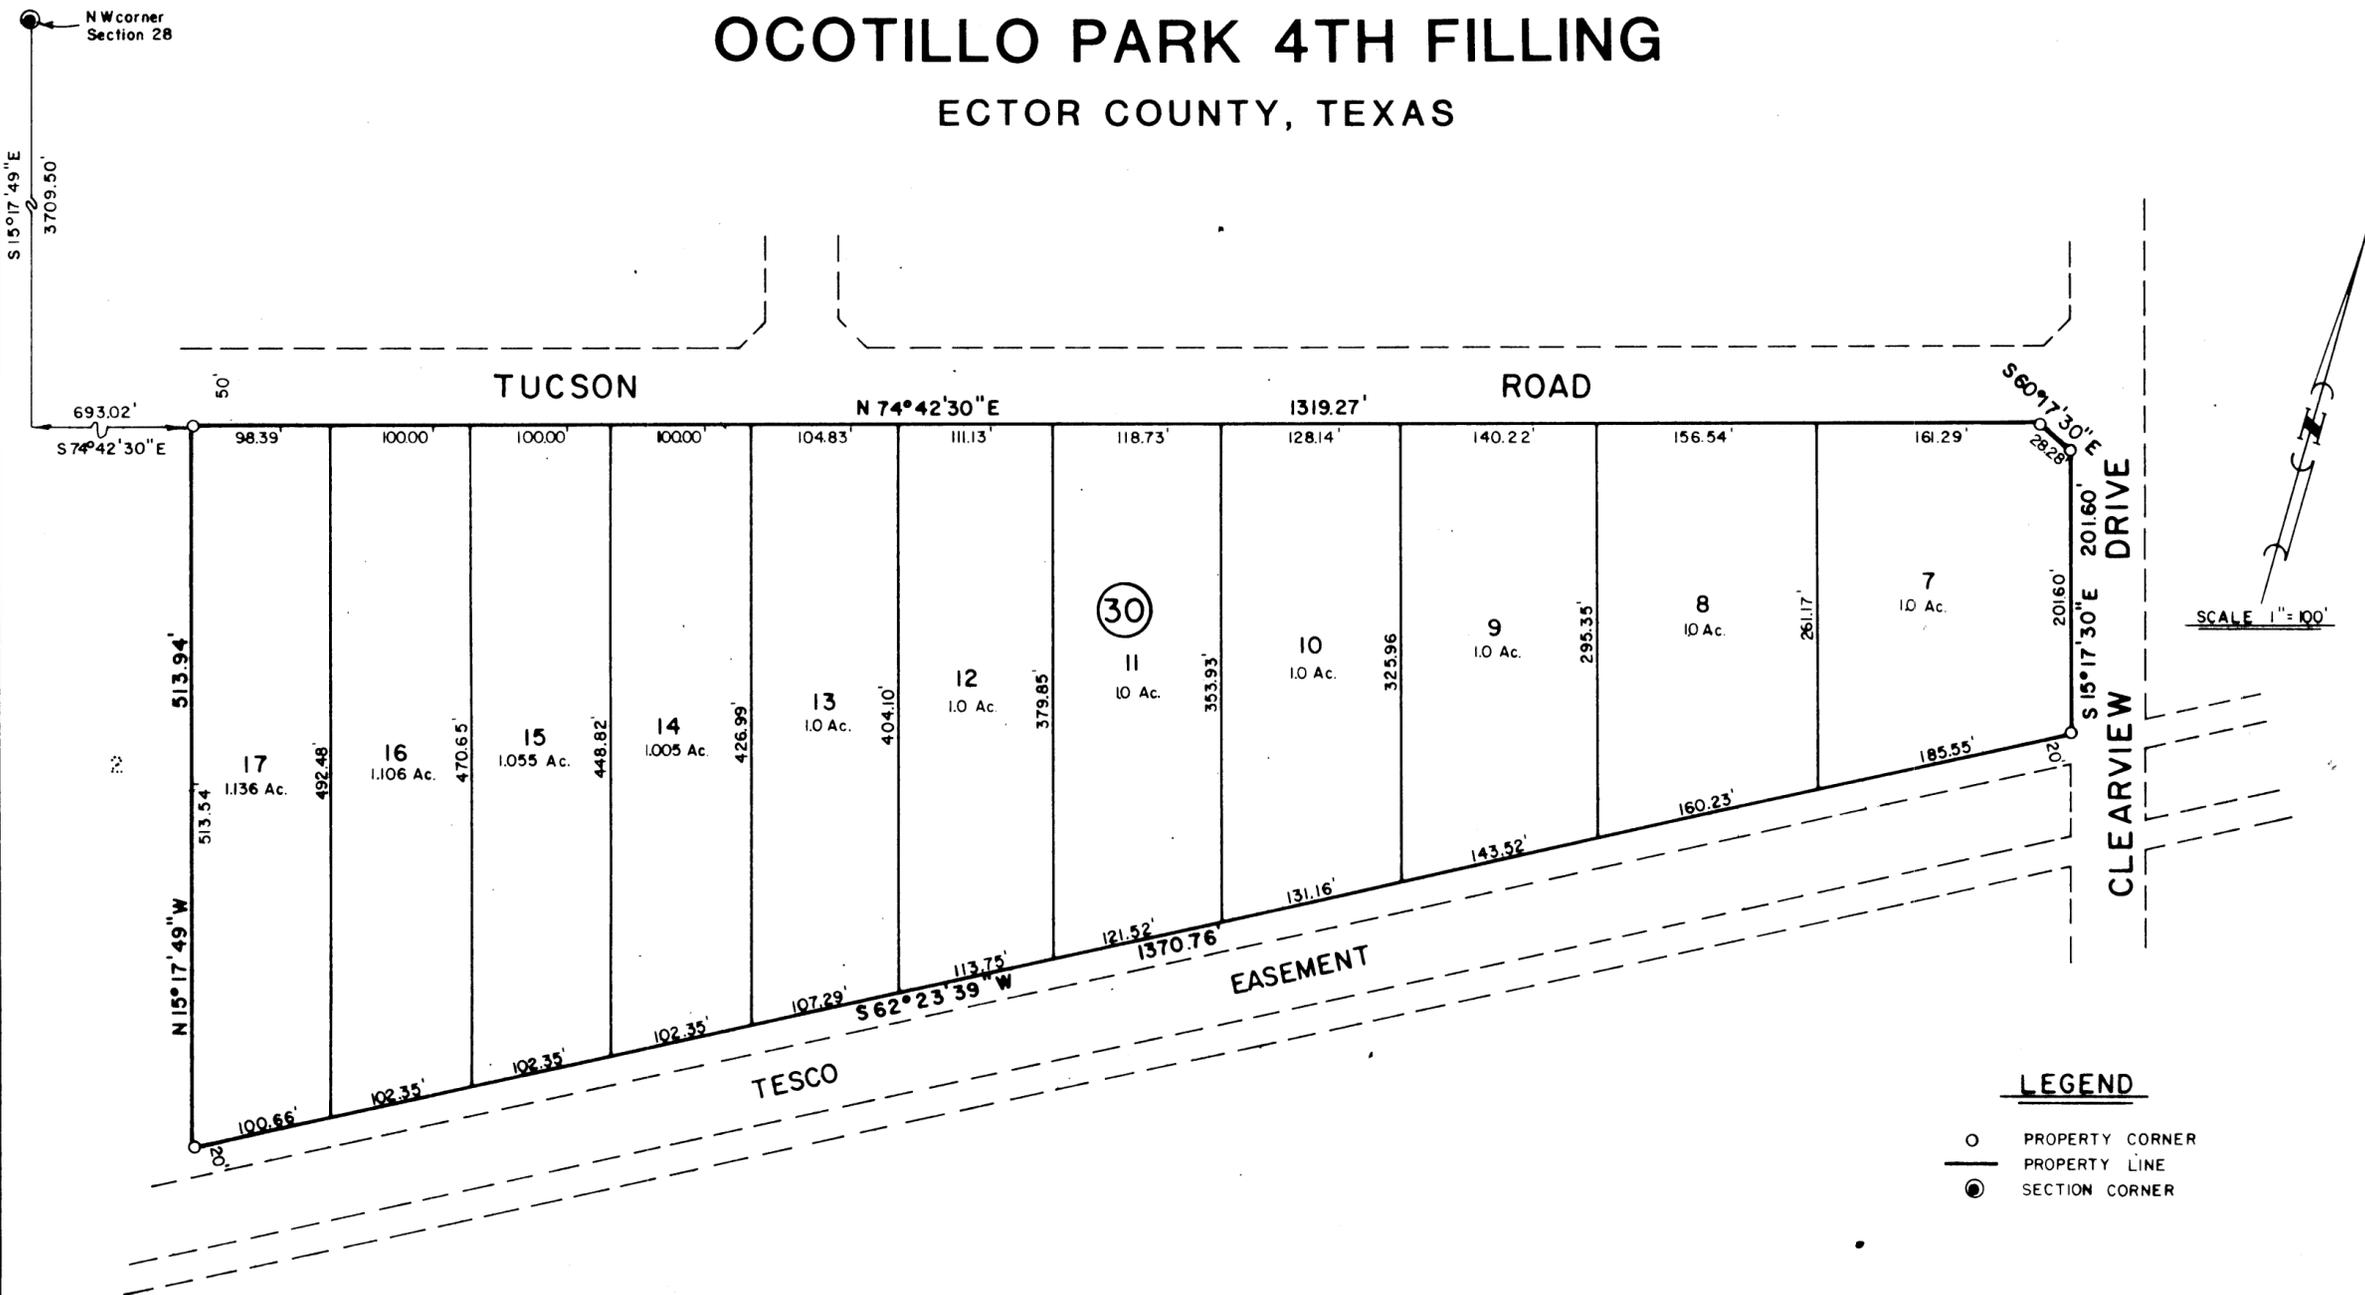

LEGEND

- PROPERTY CORNER
- PROPERTY LINE
- SECTION CORNER

THE STATE OF TEXAS
COUNTY OF ECTOR

KNOW ALL MEN BY THESE PRESENTS:

THAT THE UNDERSIGNED OWNER OF THE LAND SHOWN HEREON AND DESIGNATED AS "REPLAT OF LOTS 3 THRU 6, BLOCK 30, OCOTILLO PARK 4TH FILLING," A SUBDIVISION OF LAND IN ECTOR COUNTY, TEXAS, AND WHOSE NAME IS SUBSCRIBED HERETO, HAS CAUSED THE SAME TO BE REPLATTED AS SHOWN ON THE PLAT HEREON.

TADLOCK HOMES, INC.

U. M. Tadlock, Jr.
U. M. TADLOCK, JR., PRESIDENT

THE STATE OF TEXAS
COUNTY OF ECTOR

BEFORE ME, THE UNDERSIGNED AUTHORITY, A NOTARY PUBLIC IN AND FOR ECTOR COUNTY, TEXAS, ON THIS DAY PERSONALLY APPEARED U. M. TADLOCK, JR., KNOWN TO ME TO BE THE PERSON WHOSE NAME IS SUBSCRIBED TO THE FOREGOING INSTRUMENT, AND ACKNOWLEDGED TO ME THAT THE SAME WAS THE ACT OF TADLOCK HOMES, INC., A TEXAS CORPORATION, AND THAT HE EXECUTED THE SAME AS THE ACT OF SAID CORPORATION, FOR THE PURPOSES AND CONSIDERATION THEREIN EXPRESSED, AND IN THE CAPACITY THEREIN STATED.

GIVEN UNDER MY HAND AND SEAL OF OFFICE THIS 24th DAY OF JULY, 1980.

Frederic Johnson
NOTARY PUBLIC IN AND FOR ECTOR COUNTY, TEXAS

KNOW ALL MEN BY THESE PRESENTS:

THAT I, GARY N. HANER, DO HEREBY CERTIFY THAT THE PLAT HEREON WAS PREPARED FROM AN ACTUAL AND ACCURATE SURVEY OF THE LAND, AND THAT THE CORNER MONUMENTS SHOWN HEREON WERE PROPERLY PLACED, UNDER MY SUPERVISION.

DATED JULY 10, 1980

Gary N. Haner
REGISTERED PUBLIC SURVEYOR

THIS PLAT IS HEREBY APPROVED ON THIS 14 DAY OF July, 1980.

ECTOR COUNTY COMMISSIONERS COURT

Gary L. Watkins
BY: GARY L. WATKINS, COUNTY JUDGE

FILED FOR RECORD THIS 23rd DAY OF July, 1980, AT 3 P M. RECORDED THIS 23rd DAY OF July, 1980, AT 3 P M., IN VOLUME 22 PAGE 28, ECTOR COUNTY PLAT RECORDS.

Lucian W. ...
COUNTY CLERK OF ECTOR COUNTY, TEXAS