



# ODESSA FAUDREE DTP X ADDITION

BEING PART OF SECTION NO. 10,  
BLOCK 41, T-2-S, T & P RR CO. SURVEY, A-813  
CITY OF ODESSA, MIDLAND COUNTY, TEXAS


10-16-2014

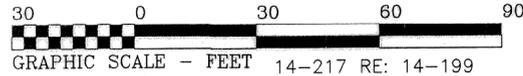

Curve	Radius	Tangent	Length	Delta	Degree	Chord	Chord Bear.
C1	3606.39'	87.55'	175.07'	2'46"53"	1'35"19"	175.06'	S 00°37'25" E

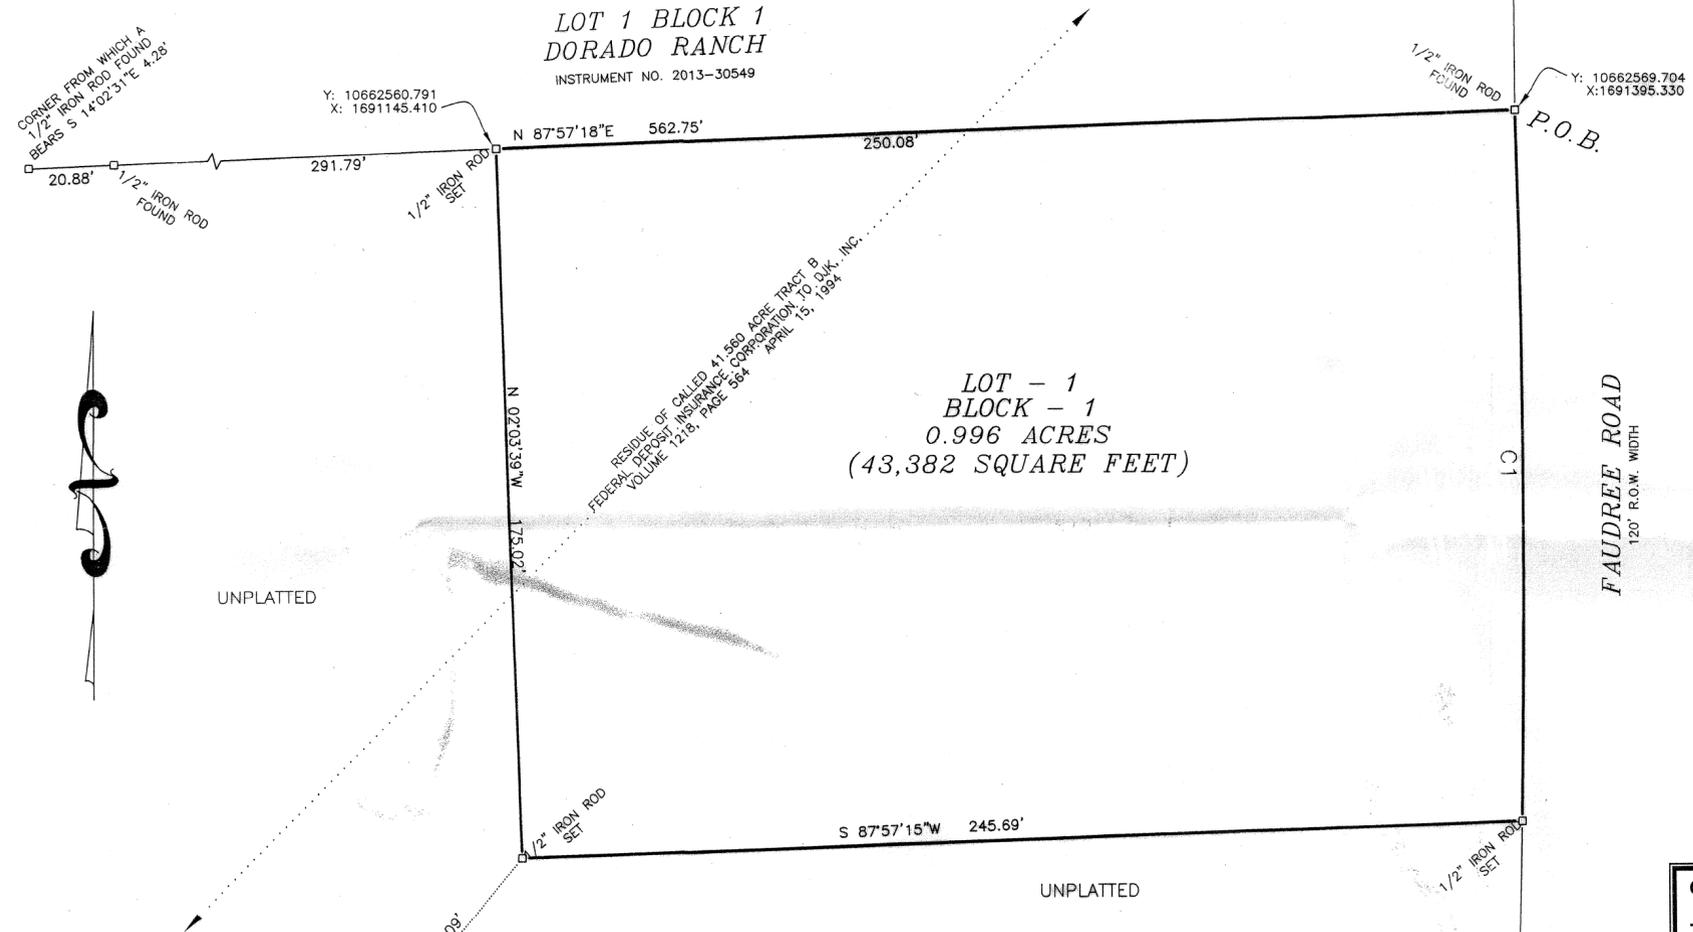

SECTION 9  
SECTION 10  
SECTION 15  
SECTION 16

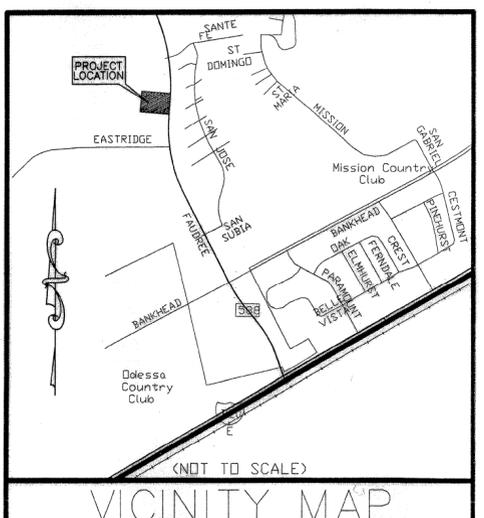

BEARINGS ARE ORIENTED TO THE TEXAS STATE PLANE COORDINATE SYSTEM, CENTRAL ZONE 4203, SURVEY FEET.

14-73 P  
J Cowan

15294020

STATE OF TEXAS  
COUNTY OF Ector

KNOW ALL MEN BY THESE PRESENT THAT WE, THE UNDERSIGNED OWNERS OF THE LAND SHOWN ON THIS PLAT AND DESIGNATED AS BEING A 0.996 ACRE TRACT LOCATED IN SECTION 10, BLOCK 41, T-2-S, T&P RR. CO. SURVEY, CITY OF ODESSA, MIDLAND COUNTY TEXAS, AND WHOSE NAME IS SUBSCRIBED HERETO, THEREBY DEDICATED TO THE USE OF THE PUBLIC FOREVER ALL STREETS, ALLEYS, WATER COURSES, DRAINS, EASEMENTS, PUBLIC PLACES SHOWN THEREON FOR THE PURPOSE AND CONSIDERATION THEREIN EXPRESSED, AND A EASEMENT OF EGRESS AND INGRESS FOR TRASH COLLECTION PURPOSES IS HEREBY GRANTED.


BY: John Bushman  
JOHN BUSHMAN, VICE PRESIDENT  
DUK, INC

STATE OF TEXAS  
COUNTY OF Ector

BEFORE ME THE UNDERSIGNED AUTHORITY A NOTARY PUBLIC IN AND FOR THE COUNTY OF Ector AND THE STATE OF TEXAS, ON THIS DAY PERSONALLY APPEARED JOHN BUSHMAN, KNOWN TO ME TO BE THE PERSON WHOSE NAME IS SUBSCRIBED TO THE FOREGOING INSTRUMENT, AND ACKNOWLEDGED TO ME THAT HE EXECUTED THE SAME FOR THE PURPOSES AND CONSIDERATIONS THEREIN EXPRESSED AND IN THE CAPACITY THEREIN STATED.

GIVEN UNDER MY HAND AND SEAL OF OFFICE ON THIS DAY OF October, 2014

Shirley D. Snodgrass  
NOTARY PUBLIC IN AND FOR THE STATE OF TEXAS

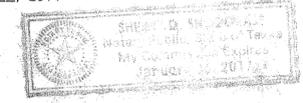

THAT I, PHILIP W. CORNETT, DO HEREBY CERTIFY THAT I PREPARED THIS PLAT FROM AN ACTUAL AND ACCURATE SURVEY OF THE LAND AND THAT THE CORNER MONUMENTS SHOWN HEREON WERE PROPERLY PLACED UNDER MY SUPERVISION.

DATED: OCTOBER 16, 2014

Philip W. Cornett  
PHILIP W. CORNETT R.P.L.S. 5515



THIS PLAT IS HEREBY APPROVED THIS 18<sup>TH</sup> DAY OF SEPTEMBER, 2014 BY THE PLANNING AND ZONING COMMISSION, CITY OF ODESSA, TEXAS.

Jim Johnson Chairman, Planning Commission  
Randall J. Brunell Director of Planning

CERTIFICATE OF DIRECTOR OF PUBLIC WORKS  
I HEREBY CERTIFY THAT ALL REQUIREMENTS OF THE URBAN DEVELOPMENT ORDINANCE CONCERNING SUBMISSION AND/OR APPROVAL OF INFORMATION AND DATA TO THE DIRECTOR OF PUBLIC WORKS AND THE CITY ENGINEER REQUIRED FOR FINAL PLAT APPROVAL HAVE BEEN COMPLIED WITH FOR THIS SUBMISSION.

DATED: Nov. 13, 2014  
For [Signature] DIRECTOR OF PUBLIC WORKS

FILED FOR RECORD ON THIS 9 DAY OF December, 2014  
AT 3:05 P.M., RECORDED THIS 9 DAY OF December, 2014,  
AT 3:05 P.M., IN CABINET H, PAGE 286, MIDLAND COUNTY PLAT RECORDS  
Cheryl Becker, By: Renee Wylie, Deputy  
MIDLAND COUNTY CLERK

**ODESSA FAUDREE DTP X ADDITION**

THE STATE OF TEXAS       §  
  §  
COUNTY OF MIDLAND       §

COUNTY OF MIDLAND I, Cheryl Becker of the County Court, in and for said County, do hereby certify that the foregoing instrument dated the 18th day of September 2014 A.D., together with its certificates of authentication, was filed for record in my office the 9th day of December 2014 A.D., at 3:05 o'clock P.M., and duly recorded on the 9th day of December 2014 A.D. at 3:10 o'clock P.M., in the Plat Records of Midland County, in Cabinet H Page 286 and Tax Certificate Instrument #2014-29017 in the Official Records. Witness my hand and official seal, at my office in Midland, Texas, the 9th day of December, 2014 A.D.

Cheryl Becker, County Clerk  
Clerk County Court, Midland, Texas

BY: Renee Wylie  
Renee Wylie

PHONE (903) 561-2250  
FAX (903) 561-0600  
FIRM REGISTRATION CERTIFICATION NO. 10025500