


06-601P
H

ODESSA HIGH SCHOOL ADDITION

Being a Replat of Lot 1, Block 1, Odessa High School Addition, Lots 9 thru 14, Block 42A, Herbert and Wight Addition, and 0.702 acre of Dotsy Avenue right-of-way, and 0.196 acre of 11th Street right-of-way, Odessa, Ector County, Texas.

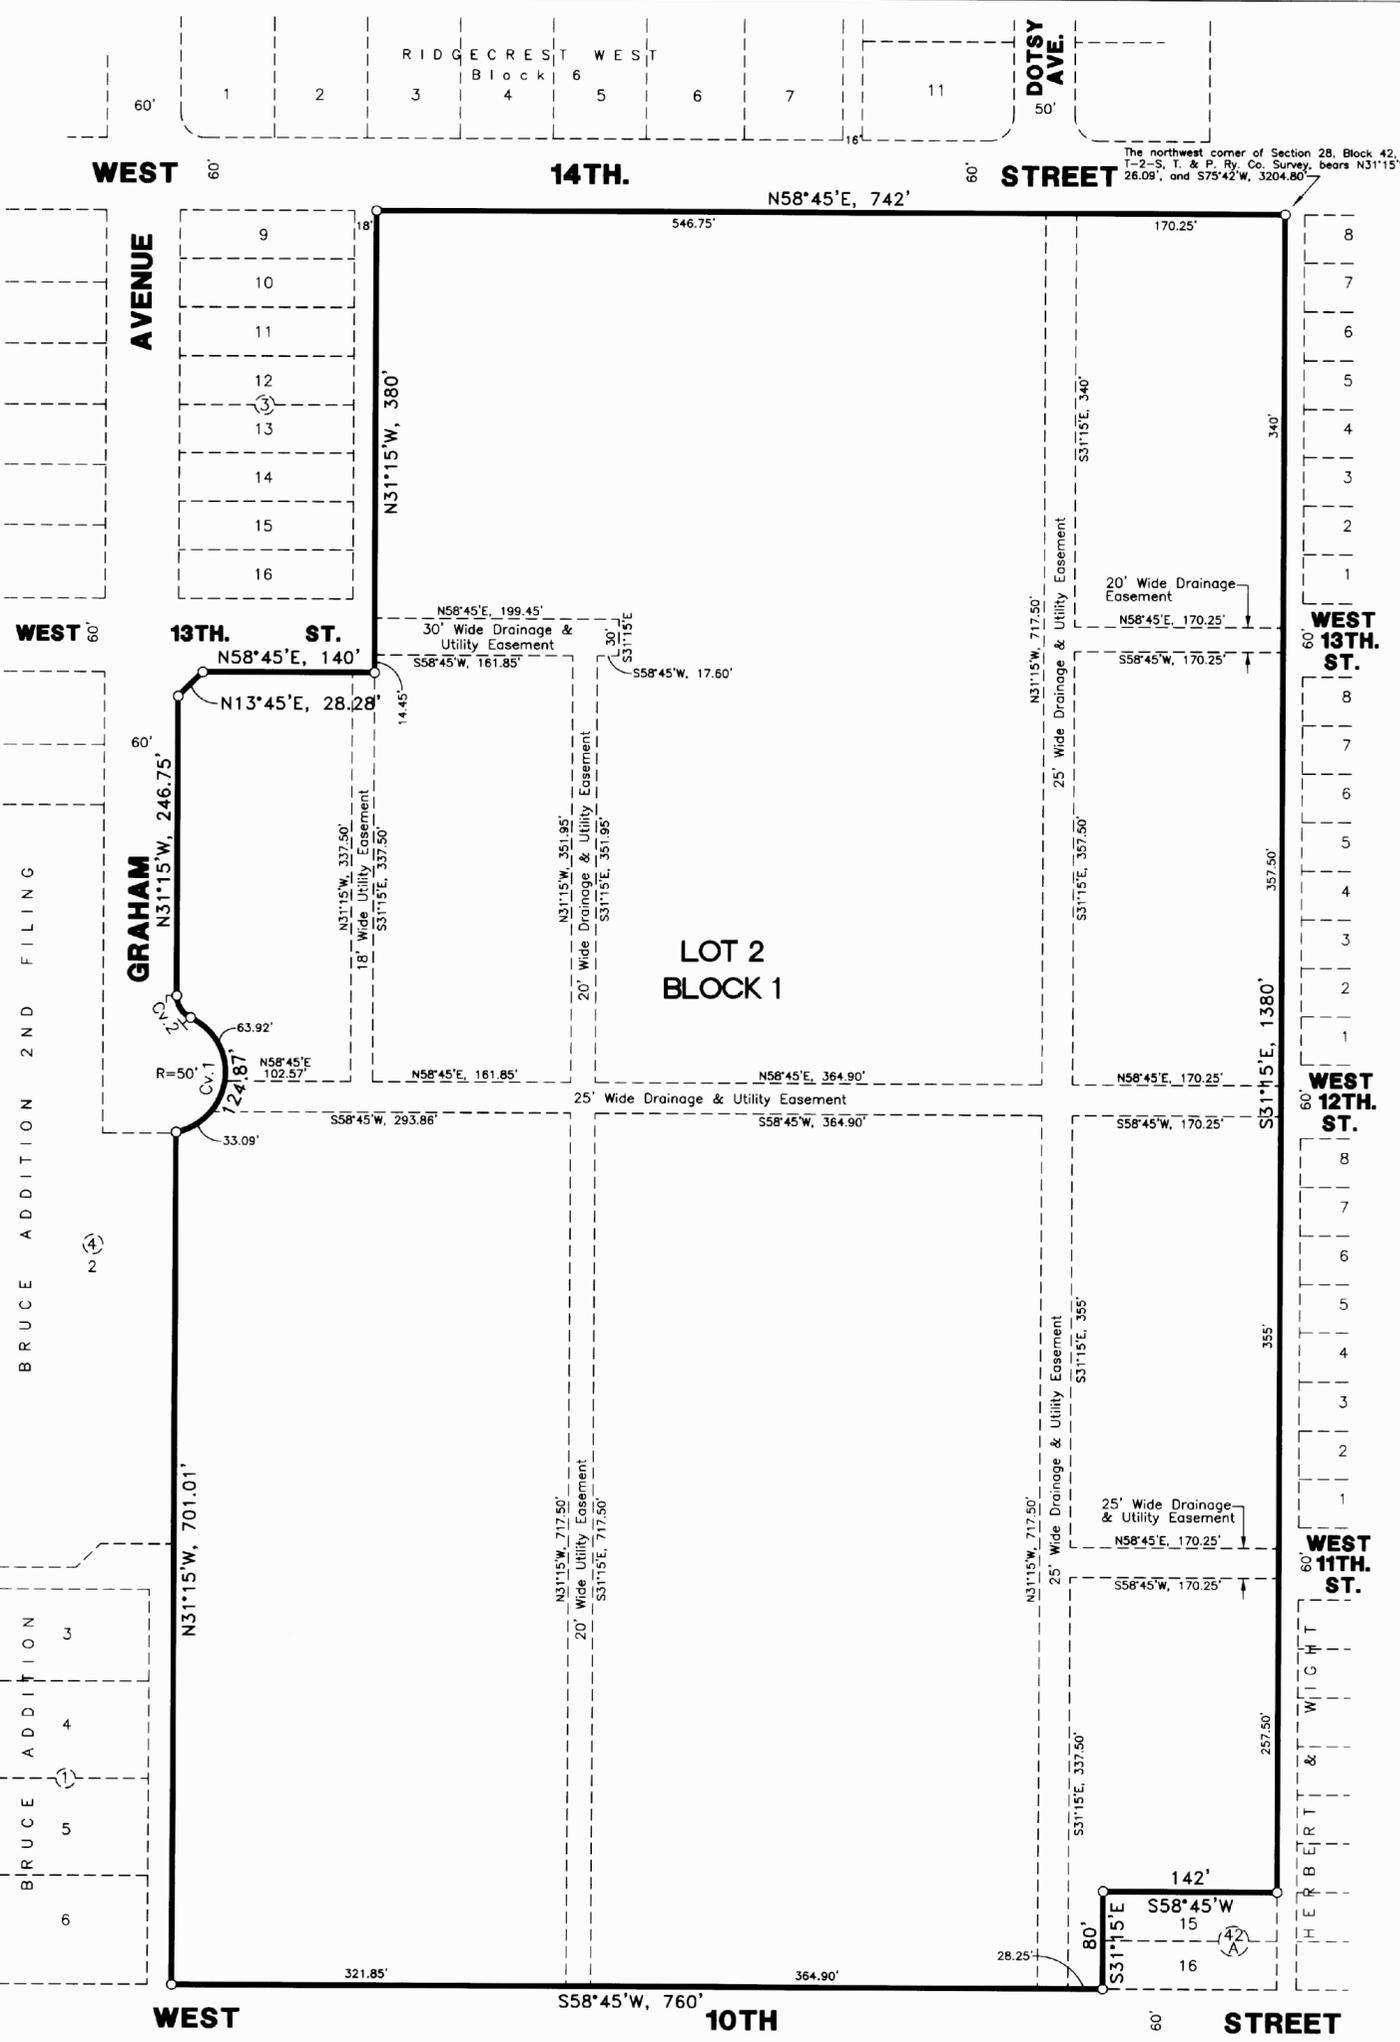

STATE OF TEXAS:
COUNTY OF ECTOR:

KNOW ALL MEN BY THESE PRESENTS THAT WE, THE UNDERSIGNED, BEING THE PRESENT OWNERS OF THE LAND SHOWN ON THIS PLAT AND DESIGNATED AS "ODESSA HIGH SCHOOL ADDITION" AN ADDITION TO THE CITY OF ODESSA, ECTOR COUNTY, TEXAS, AND WHOSE NAMES ARE SUBSCRIBED HERETO, DO HEREBY DEDICATE TO THE USE OF THE PUBLIC FOREVER ALL STREETS, ALLEYS, WATER COURSES, DRAINS, EASEMENTS, AND PUBLIC PLACES SHOWN THEREON FOR THE PURPOSE AND CONSIDERATION THEREIN EXPRESSED AND AN EASEMENT OF EGRESS AND INGRESS FOR GARBAGE AND TRASH COLLECTION PURPOSES IS HEREBY GRANTED.

ECTOR COUNTY INDEPENDENT SCHOOL DISTRICT

Randy Rives
RANDY RIVES, BOARD PRESIDENT

Doyle W. Woodall
ATTEST: DOYLE W. WOODALL, BOARD SECRETARY

STATE OF TEXAS:
COUNTY OF ECTOR:

THIS INSTRUMENT WAS ACKNOWLEDGED BEFORE ME ON January 23 2007, BY **RANDY RIVES**, BOARD PRESIDENT OF ECTOR COUNTY INDEPENDENT SCHOOL DISTRICT.

12-20-2008
MY COMMISSION EXPIRES

Michelle Ann Edwards
NOTARY PUBLIC, STATE OF TEXAS



Michelle Ann Edwards
PRINTED NAME OF NOTARY

STATE OF TEXAS:
COUNTY OF ECTOR:

KNOW ALL MEN BY THESE PRESENTS THAT I, S. W. HOWELL, A REGISTERED PROFESSIONAL LAND SURVEYOR OF THE STATE OF TEXAS, DO HEREBY CERTIFY THAT I PREPARED THIS PLAT FROM AN ACTUAL AND ACCURATE SURVEY OF THE LAND AND THAT THE CORNER MONUMENTS SHOWN HEREON WERE PROPERLY PLACED UNDER MY SUPERVISION.

DATED: 12-18, 2006

S.W. Howell
S. W. HOWELL
REGISTERED PROFESSIONAL LAND SURVEYOR



CERTIFICATE OF DIRECTOR OF PUBLIC WORKS

I HEREBY CERTIFY THAT ALL REQUIREMENTS OF THE "URBAN DEVELOPMENT ORDINANCE" CONCERNING SUBMISSION AND/OR APPROVAL OF INFORMATION AND DATA TO THE DIRECTOR OF PUBLIC WORKS AND THE CITY ENGINEER, REQUIRED FOR FINAL PLAT APPROVAL, HAVE BEEN COMPLIED WITH FOR THIS SUBMISSION.

DATED: February 16, 2007 *Matthew S. Sampson*
DIRECTOR OF PUBLIC WORKS

APPROVED THIS 7th DAY OF December, 2006, BY THE PLANNING COMMISSION OF THE CITY OF ODESSA, TEXAS.
Arrian Klump
CHAIRMAN DIRECTOR OF PLANNING

FILED FOR RECORD THIS 8th DAY OF March, 2007, 3:12 P.M.,

RECORDED THIS 8th DAY OF March, 2007, 3:12 P.M., IN

CABINET B, PAGE 23A, ECTOR COUNTY PLAT RECORDS.

Linda Hany
COUNTY CLERK OF ECTOR COUNTY, TEXAS

Scale: 1"=100'

LEGEND

- = PROPERTY LINE
- o = PROPERTY CORNER
- Cv. 1 = INDICATES CURVE NO.

CURVE DATA						
NO.	DELTA ANGLE	TANGENT	RADIUS	LENGTH	CH. BEARING	CH. DISTANCE
1	143°05'10"	149.81'	50'	124.87'	N24°19'48"W	94.86'
2	64°37'23"	12.65'	20'	22.56'	N63°33'42"W	21.38'

PREPARED BY
S. W. HOWELL ENGINEERING, INC.
409 EAST 57TH STREET
ODESSA, TEXAS 79762
(432) 367-5711
36-28523
DECEMBER 26, 2006

BRUCE ADDITION 2ND FILING

BRUCE ADDITION

12424000