
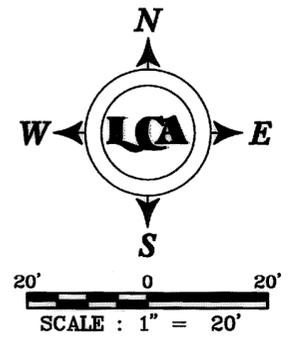


REPLAT OF LOTS 1-3, BLOCK 1 ODESSA HOUSING ADDITION ODESSA, ECTOR COUNTY, TEXAS

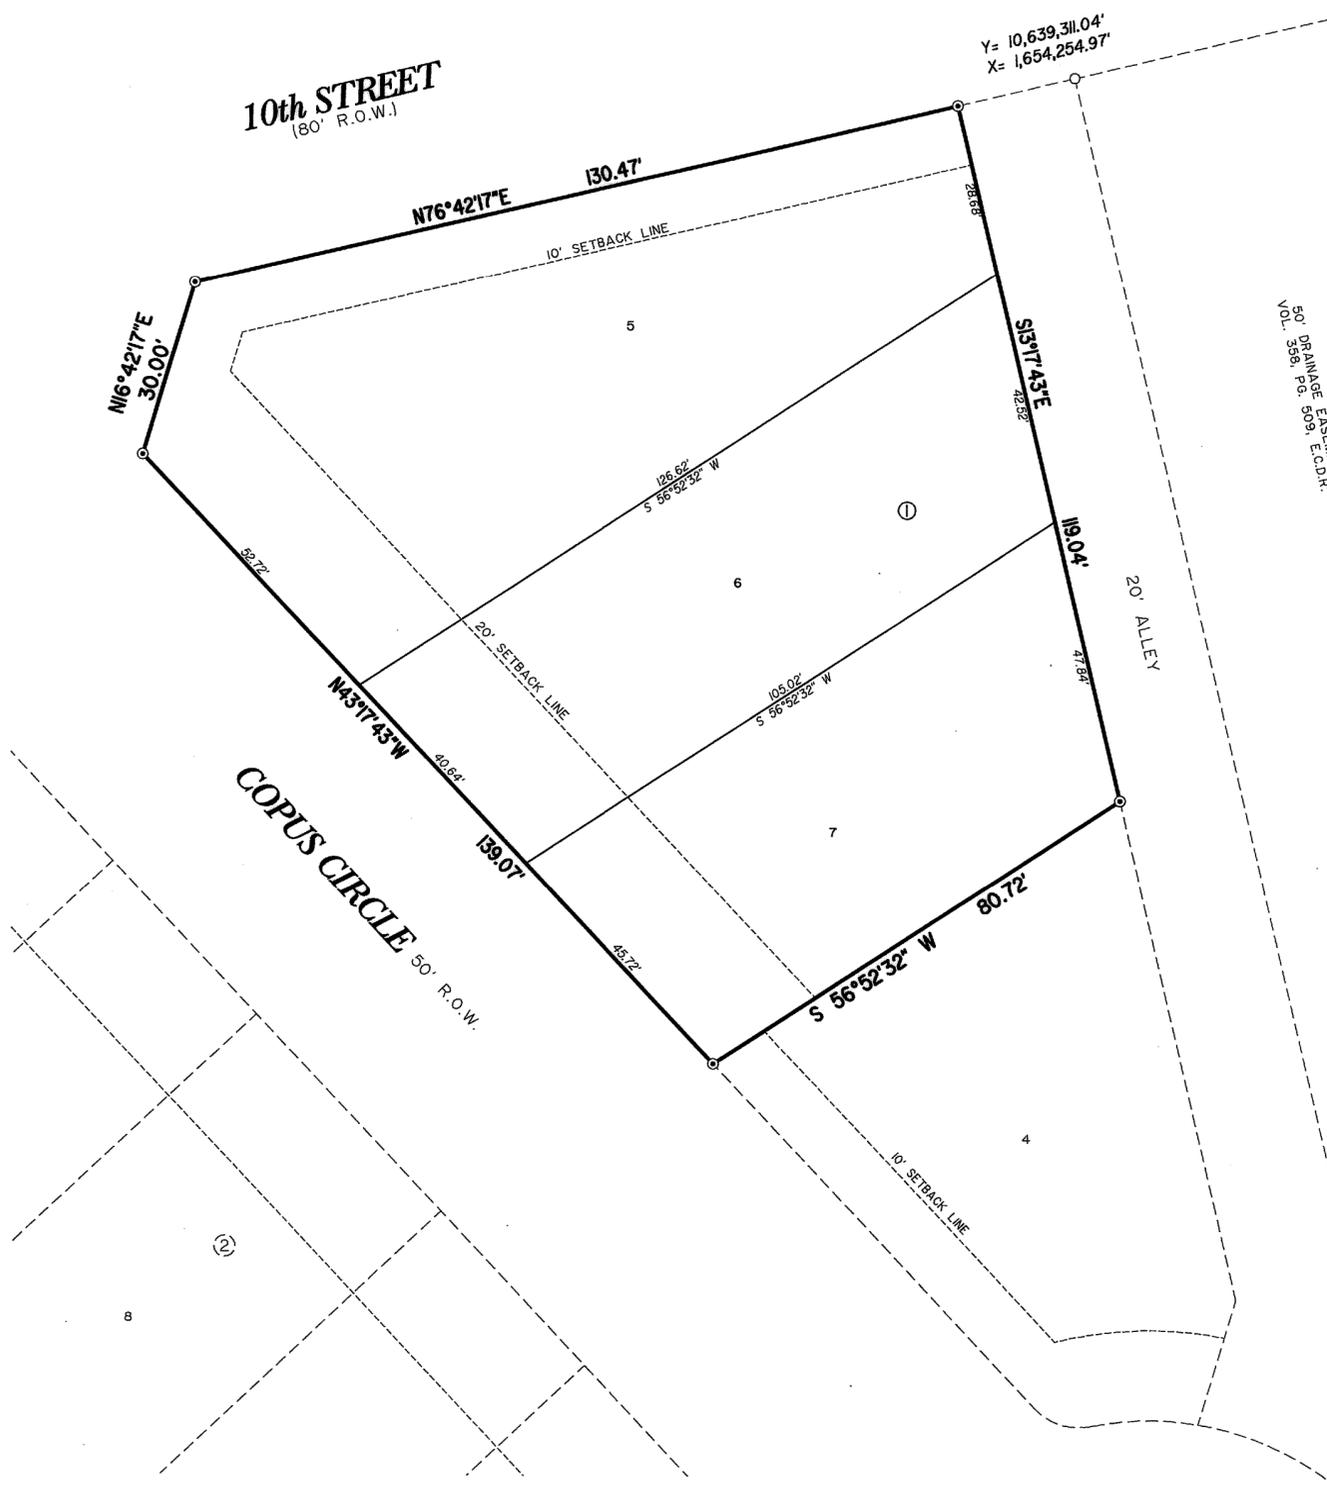

STATE OF TEXAS
COUNTY OF ECTOR

KNOW ALL MEN BY THESE PRESENT THAT I, THE UNDERSIGNED OWNER OF THE LAND SHOWN ON THIS PLAT AND DESIGNATED AS BEING ODESSA HOUSING ADDITION, ODESSA, TEXAS, AND WHOSE NAME IS SUBSCRIBED HERETO, THEREBY DEDICATED TO THE USE OF THE PUBLIC FOREVER ALL STREETS, ALLEYS, WATER COURSES, DRAINS, EASEMENTS, PUBLIC PLACES SHOWN THEREON FOR THE PURPOSE AND CONSIDERATION THEREIN EXPRESSED, AND A EASEMENT OF EGRESS AND INGRESS FOR TRASH COLLECTION PURPOSES IS HEREBY GRANTED.

BY: Jill Miller
JILL MILLER
ODESSA AFFORDABLE HOUSING, INC.

STATE OF TEXAS
COUNTY OF ECTOR

BEFORE ME THE UNDERSIGNED AUTHORITY A NOTARY PUBLIC IN AND FOR THE COUNTY OF ECTOR AND THE STATE OF TEXAS, ON THIS DAY PERSONALLY APPEARED JILL MILLER, KNOWN TO ME TO BE THE PERSON WHOSE NAME IS SUBSCRIBED TO THE FOREGOING INSTRUMENT, AND ACKNOWLEDGED TO ME THAT HE EXECUTED THE SAME FOR THE PURPOSES AND CONSIDERATIONS THEREIN EXPRESSED AND IN THE CAPACITY THEREIN STATED.

GIVEN UNDER MY HAND AND SEAL OF OFFICE ON THIS DAY OF 27 April 2012.

Melisa Fowler
NOTARY PUBLIC IN AND FOR THE STATE OF TEXAS

MELISA FOWLER
My Commission Expires
August 03, 2013

THAT I, DOW E KELLY, DO HEREBY CERTIFY THAT I PREPARED THIS PLAT FROM AN ACTUAL AND ACCURATE SURVEY OF THE LAND AND THAT THE CORNER MONUMENTS SHOWN HEREON WERE PROPERLY PLACED UNDER MY SUPERVISION.

DATED: 27 April, 2012

Dow E Kelly
REGISTERED PROFESSIONAL SURVEYOR



THIS PLAT IS HEREBY APPROVED THIS 27TH DAY OF MARCH, 2012, BY THE PLANNING AND ZONING STAFF, CITY OF ODESSA, TEXAS.

James L. Kester CHAIRMAN, PLANNING COMMISSION
Carman Phony DIRECTOR OF PLANNING

CERTIFICATE OF DIRECTOR OF PUBLIC WORKS

I HEREBY CERTIFY THAT ALL REQUIREMENTS OF THE URBAN DEVELOPMENT ORDINANCE CONCERNING SUBMISSION AND/OR APPROVAL OF INFORMATION AND DATA TO THE DIRECTOR OF PUBLIC WORKS AND THE CITY ENGINEER REQUIRED FOR FINAL PLAT APPROVAL HAVE BEEN COMPLIED WITH FOR THIS SUBMISSION.

DATED: May 1, 2012
Matthew Samples
DIRECTOR OF PUBLIC WORKS

FILED FOR RECORD ON THIS 4 DAY OF May, 2012, AT 11:51 A.M. RECORDED THIS 4 DAY OF May, 2012, AT 11:51 A.M. IN CABINET 8, PAGE 86 B, ECTOR COUNTY PLAT RECORDS.

Linda Haney
COUNTY CLERK OF ECTOR COUNTY, TEXAS

LEGEND
○ FOUND 1/2" I.R. W/CAP UNLESS OTHERWISE NOTED

BASIS OF BEARINGS:
BEARINGS AND COORDINATES ARE RELATIVE TO THE TEXAS STATE PLANE COORDINATE SYSTEM, 1983 NAD, CENTRAL ZONE, BASED ON THE CITY OF ODESSA'S GPS CONTROL MONUMENTS "ODIK" AND "ODIO" WITH A COMBINED GRID FACTOR OF 0.999853440 AND A THETA ANGLE OF -01°03'56" NEAR THE CENTER OF THIS SURVEY.

E:\2009\2009-074\Drawg\Drafting\Plats\Replat Lot 1-3, Block 1\2009-074.8 Replat Lots 1-3, Block1.dwg, 1:27:26 PM

ENG. _____ E.T. _____
SVY. _____ DFT. _____
LCA JOB No. 2009-074