


ODESSA INDUSTRIAL DEVELOPMENT PARK

UNPLATTED

1st FILING

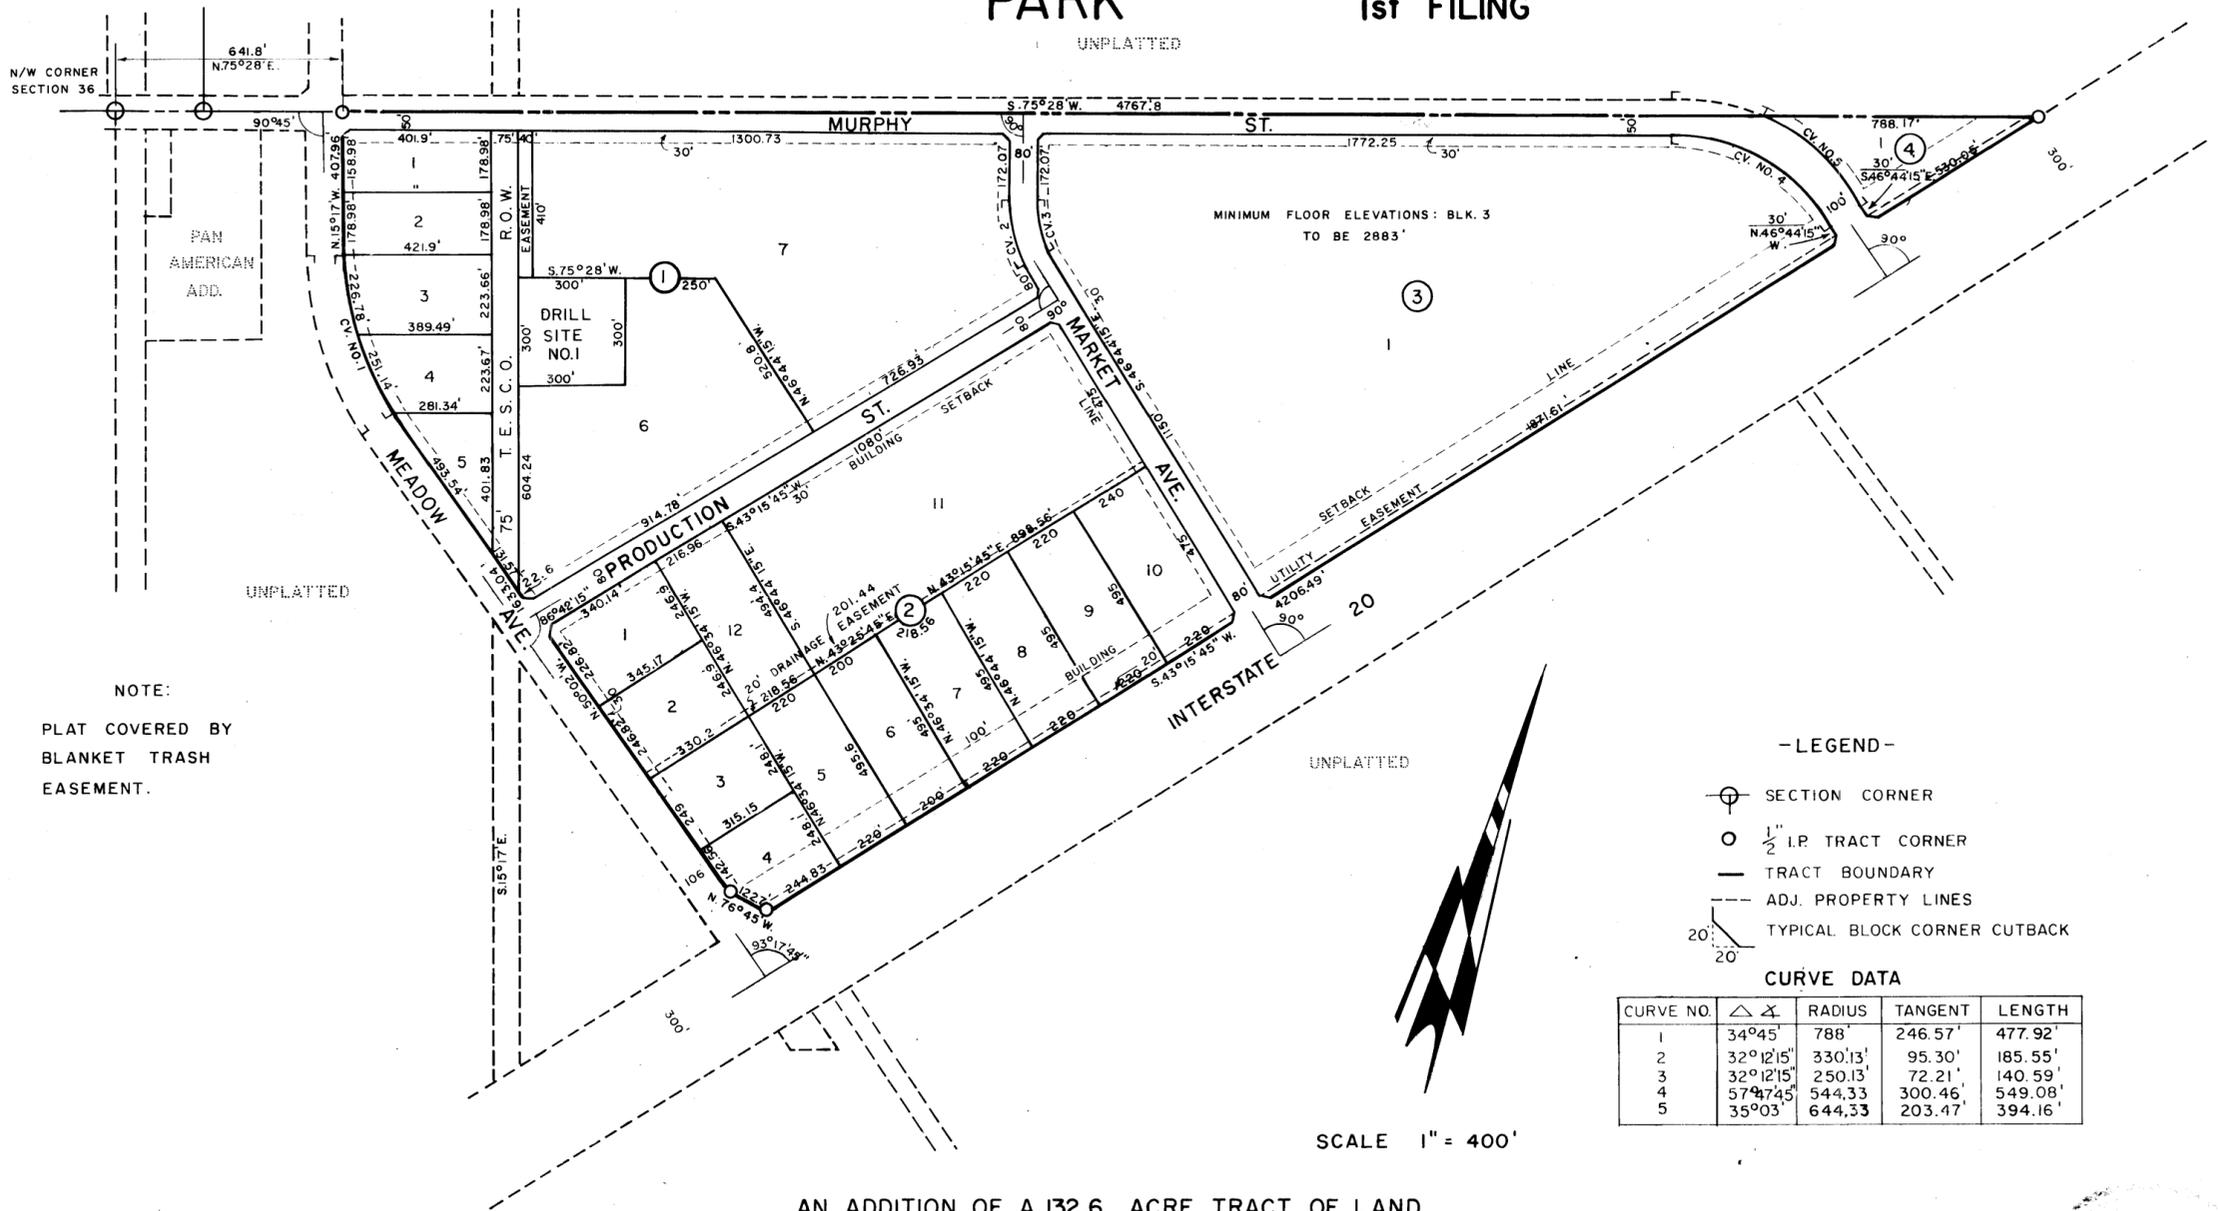

NOTE:
PLAT COVERED BY
BLANKET TRASH
EASEMENT.

AN ADDITION OF A 132.6 ACRE TRACT OF LAND
IN SECTION 36, BLK. 42, T-2-S, T&P RAILWAY
CO. SURVEY, ECTOR COUNTY, TEXAS.

STATE OF TEXAS
COUNTY OF ECTOR

KNOW ALL MEN BY THESE PRESENTS:

THAT WE, THE ODESSA INDUSTRIAL DEVELOPMENT CORPORATION, BEING THE PRESENT OWNER OF A 132.6 ACRE TRACT OF LAND IN THE NORTH HALF (1/2) OF SECTION 36, BLK. 42, T-2-S, T&P RAILWAY CO. SURVEY, ECTOR COUNTY, TEXAS HAS CAUSED THE SAME TO BE PLATTED AS ON THE ABOVE PLAT AND DO HEREBY DEDICATE TO THE PUBLIC FOREVER ALL STREETS AND EASEMENTS FOR THEIR USE FOR THE PURPOSE AND CONSIDERATION THEREIN EXPRESSED.

WITNESS OUR HANDS THIS 18th DAY OF August, 1972

BY Clyde Yarbrough ATTEST Oranay Orstel
CLYDE YARBROUGH: PRESIDENT
BY Gene Garrison ATTEST Judy Anglin
GENE GARRISON: SECRETARY

STATE OF TEXAS
COUNTY OF ECTOR

KNOW ALL MEN BY THESE PRESENTS:

BEFORE ME, A NOTARY PUBLIC IN AND FOR THE COUNTY OF ECTOR, STATE OF TEXAS, ON THIS DAY PERSONALLY APPEARED CLYDE YARBROUGH, PRESIDENT OF ODESSA INDUSTRIAL DEVELOPEMENT CORP., KNOWN TO ME TO BE THE PERSON AND OFFICER WHOSE NAME IS SUBSCRIBED TO THE FOREGOING INSTRUMENT AND ACKNOWLEDGED TO ME THAT THE SAME WAS THE ACT OF SAID ODESSA INDUSTRIAL DEVELOPEMENT CORPORATION AND THAT HE EXECUTED THE SAME AS THE ACT OF SAID CORPORATION, FOR THE PURPOSE AND CONSIDERATIONS THEREIN EXPRESSED AND IN THE CAPACITY THEREIN STATED.

GIVEN UNDER MY HAND AND SEAL OF OFFICE THIS 18th DAY OF August, 1972

Cheryl Parker
NOTARY PUBLIC IN AND FOR ECTOR COUNTY, TEXAS

STATE OF TEXAS
COUNTY OF ECTOR

KNOW ALL MEN BY THESE PRESENTS:

THAT I, BOB L. HANOVER, REGISTERED PROFESSIONAL ENGINEER OF THE STATE OF TEXAS, CERTIFY THAT I PREPARED THIS PLAT FROM AN ACTUAL AND ACCURATE SURVEY OF THE LAND AND AS SHOWN IS TRUE AND CORRECT TO THE BEST OF MY BELIEF AND KNOWLEDGE.

DATE Aug. 17, 1972 BOB L. HANOVER Bob L. Hanover
REGISTERED PROFESSIONAL ENGINEER

THIS PLAT OF ODESSA INDUSTRIAL DEVELOPMENT CORPORATION IS HEREBY APPROVED ON THIS 27th DAY OF April, 1972

APPROVED Jim Reese ATTEST Marion Beasley
MAYOR CITY SECRETARY

APPROVED R. H. Hampton NOTED Samuel Smith
CITY PLANNING BOARD CITY MANAGER

NOTED Arthur F. Lisk NOTED Bryan N. Henderson
CITY PLANNING ENGINEER CITY ENGINEER

ECTOR COUNTY COMMISSIONER'S COURT APPROVED ON THIS 22nd DAY OF May, 1972
BY Michael D. Gurney
COUNTY JUDGE

FILED FOR RECORD THIS 19 DAY OF SEPT., 1972, AT 3 O'CLOCK P.M.

RECORDED THIS 19 DAY OF SEPT., 1972, AT 3 O'CLOCK P.M.

VOLUME 15, PAGE 58, ECTOR COUNTY PLAT RECORDS.

Edna Smith
COUNTY CLERK OF ECTOR COUNTY, TEXAS