
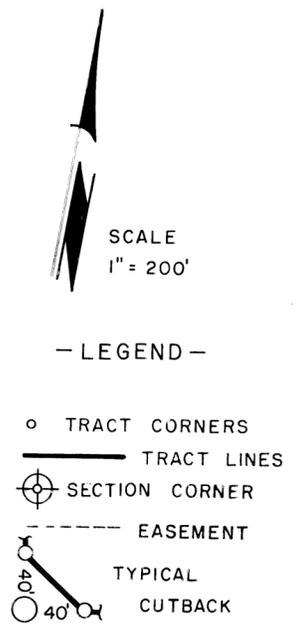


# REPLAT OF LOT 1, BLOCK 5 ODESSA INDUSTRIAL PARK

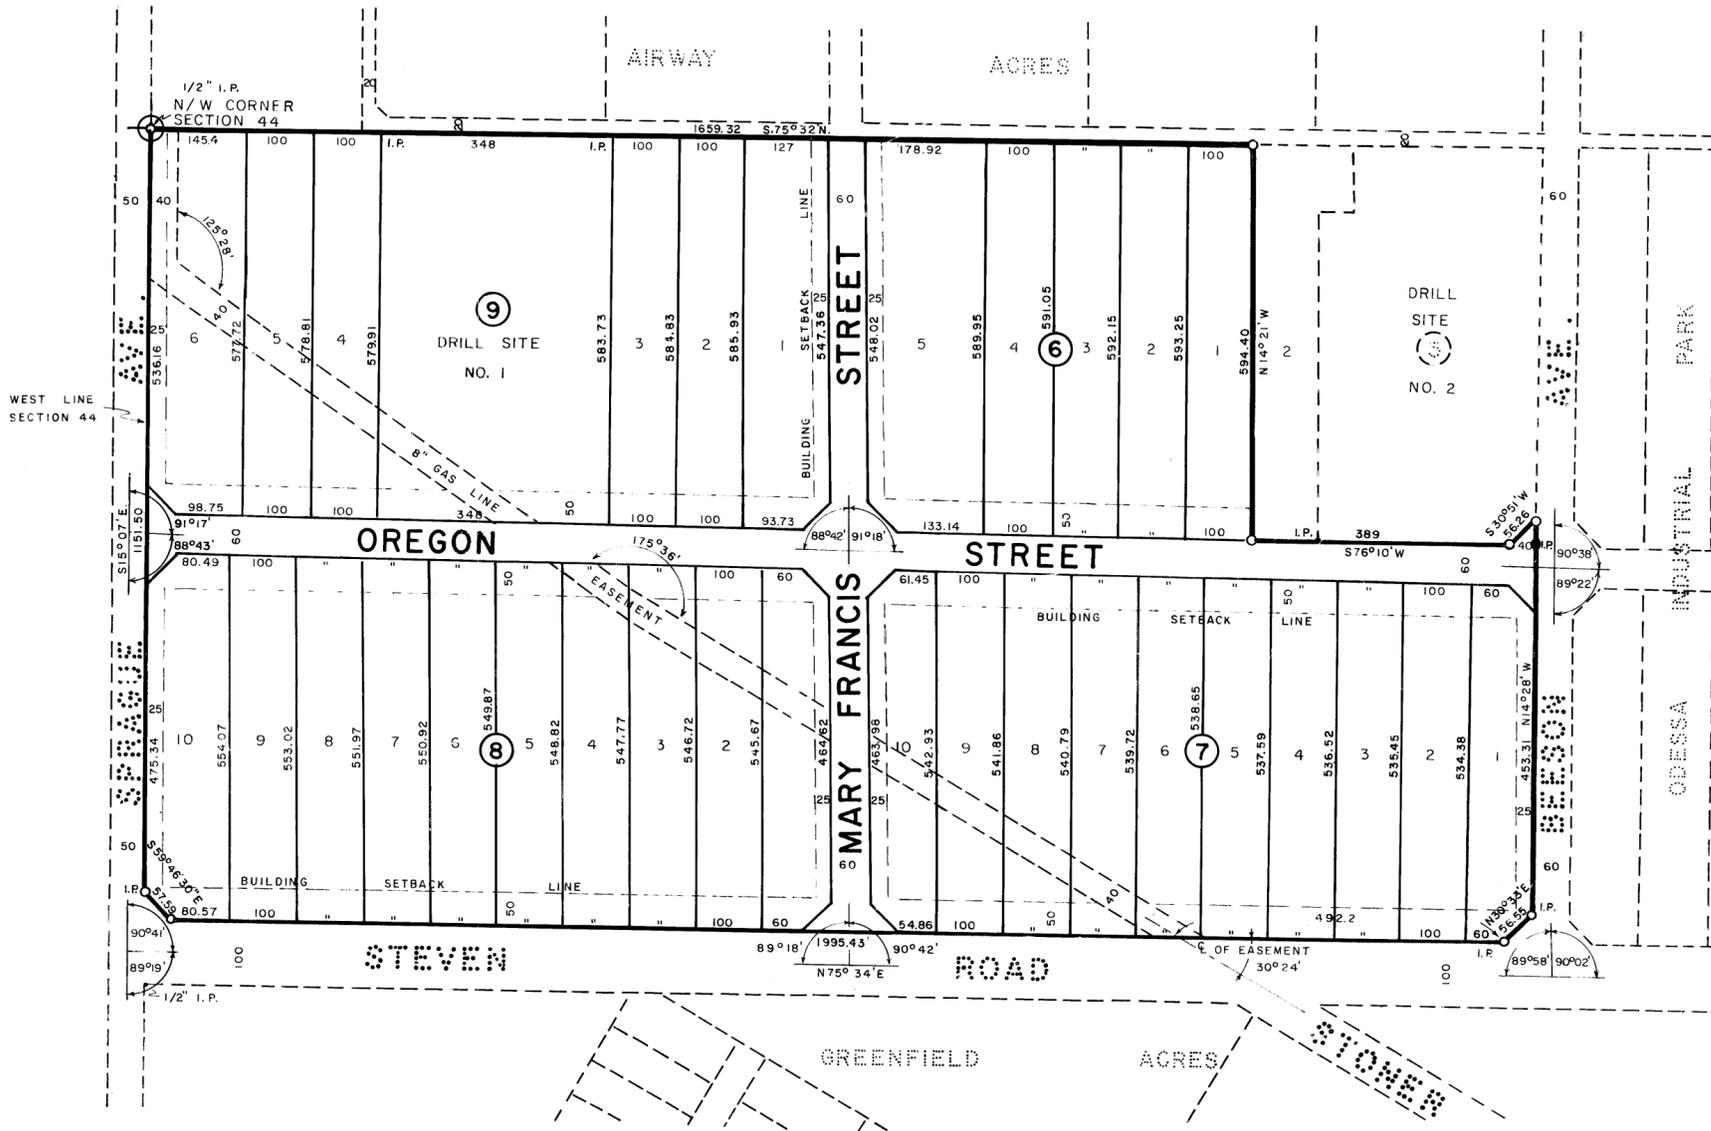

STATE OF TEXAS  
COUNTY OF ECTOR

KNOW ALL MEN BY THESE PRESENTS:

THAT, THE CITY OF ODESSA, AND BAKER OIL TOOLS, INC., BEING THE PRESENT OWNERS OF BLK. 5, ODESSA INDUSTRIAL PARK, HAVE CAUSED THE SAME TO BE REPLATTED AND RESURVEYED ACCORDING TO THE PLAT HEREON AND DO HEREBY DESIGNATE SUCH AS "REPLAT OF LOT 1, BLOCK 5, ODESSA INDUSTRIAL PARK"; AND ACTING BY AND THROUGH IT'S MAYOR AND CITY COUNCIL UNDER RESOLUTION NO. 24-53, THE CITY OF ODESSA, AND BAKER OIL TOOLS INC., DO HEREBY RATIFY AND CONFIRM SUCH PLAT AS BEING OUR ACT AND DEED, AND ALSO DO HEREBY DEDICATE STREET AND CUTBACK R.O.W. TO THE PUBLIC FOR THEIR USE.

WITNESS OUR HANDS THIS \_\_\_\_\_ DAY OF \_\_\_\_\_, 1974.

BY \_\_\_\_\_ ATTEST \_\_\_\_\_  
DAN HEMPHILL, MAYOR MARJORIE BRADLEY, CITY SECRETARY

WITNESS OUR HANDS THIS \_\_\_\_\_ DAY OF \_\_\_\_\_, 1974.

BY \_\_\_\_\_  
JOE I. SHELTON, VICE PRESIDENT,  
BAKER OIL TOOLS INC.

STATE OF TEXAS  
COUNTY OF ECTOR

BEFORE ME, THE UNDERSIGNED, A NOTARY PUBLIC IN AND FOR SAID COUNTY AND STATE, ON THIS DAY PERSONALLY APPEARED DAN HEMPHILL, MAYOR OF ODESSA, TEXAS, KNOWN TO ME TO BE THE PERSON AND OFFICER WHOSE NAME IS SUBSCRIBED TO THE FOREGOING INSTRUMENT AND ACKNOWLEDGED TO ME THAT THE SAME WAS THE ACT OF THE SAID MUNICIPALITY, AND THAT HE EXECUTED THE SAME AS THE ACT OF SUCH MUNICIPALITY FOR THE PURPOSES AND CONSIDERATION THEREIN EXPRESSED, AND IN THE CAPACITY THEREIN STATED.

GIVEN UNDER MY HAND AND SEAL OF OFFICE, THIS THE \_\_\_\_\_ DAY OF \_\_\_\_\_, 1974.

STATE OF TEXAS  
COUNTY OF ECTOR  
NOTARY PUBLIC IN AND FOR ECTOR COUNTY, TEXAS

BEFORE ME, THE UNDERSIGNED, A NOTARY PUBLIC IN AND FOR SAID COUNTY AND STATE, ON THIS DAY PERSONALLY APPEARED JOE I. SHELTON, VICE PRESIDENT, BAKER OIL TOOLS INC., KNOWN TO ME TO BE THE PERSON AND OFFICER WHOSE NAME IS SUBSCRIBED TO THE FOREGOING INSTRUMENT AND ACKNOWLEDGED TO ME THAT THE SAME WAS THE ACT OF THE SAID JOE I. SHELTON, VICE PRESIDENT, BAKER OIL TOOLS INC., A CORPORATION, AND THAT HE EXECUTED THE SAME AS THE ACT OF SUCH CORPORATION FOR THE PURPOSES AND CONSIDERATION THEREIN EXPRESSED, AND IN THE CAPACITY THEREIN STATED.

GIVEN UNDER MY HAND AND SEAL OF OFFICE, THIS THE \_\_\_\_\_ DAY OF \_\_\_\_\_, 1974.

NOTARY PUBLIC IN AND FOR ECTOR COUNTY, TEXAS

STATE OF TEXAS  
COUNTY OF ECTOR

KNOW ALL MEN BY THESE PRESENTS:

THAT I, BOB L. HANOVER REGISTERED PROFESSIONAL ENGINEER, OF THE STATE OF TEXAS, DO HEREBY CERTIFY THAT I PREPARED THIS PLAT FROM AN ACTUAL AND ACCURATE SURVEY OF THE LAND.

DATE June 19, 1974 BOB L. HANOVER  
REGISTERED PROFESSIONAL ENGINEER

THIS REPLAT OF LOT 1, BLOCK 5, ODESSA INDUSTRIAL PARK, IS HEREBY APPROVED.

NOTED \_\_\_\_\_  
CITY MANAGER

NOTED Bryan P. Henderson  
CITY ENGINEER

FILED FOR RECORD THIS 13<sup>th</sup> DAY OF \_\_\_\_\_, 1974, AT \_\_\_\_\_ O'CLOCK \_\_\_\_\_ M.

RECORDED THIS 13<sup>th</sup> DAY OF \_\_\_\_\_, 1974, AT \_\_\_\_\_ O'CLOCK \_\_\_\_\_ M.

VOLUME 16, PAGE 41, ECTOR COUNTY PLAT RECORDS.

\_\_\_\_\_  
COUNTY CLERK OF ECTOR COUNTY, TEXAS

THIS REPLAT OF ODESSA INDUSTRIAL PARK IS HEREBY APPROVED BY ECTOR COUNTY COMMISSIONERS COURT.

BY \_\_\_\_\_  
COUNTY JUDGE

APPROVED THIS 27<sup>th</sup> DAY OF JUNE, 1974, BY THE PLANNING BOARD OF THE CITY OF ODESSA, TEXAS.

CHAIRMAN \_\_\_\_\_  
DIRECTOR OF PLANNING \_\_\_\_\_