


ODESSA L.D.S. CHURCH ADDITION

TO THE CITY OF ODESSA, TEXAS

BEING A SUBDIVISION OF A 5.45 AC. TRACT OF LAND IN THE NE PART OF SECTION 12,
BLOCK 42, T-2-S, T&P Ry. CO SURVEY,
ODESSA, ECTOR COUNTY, TEXAS

2001-29 P
H

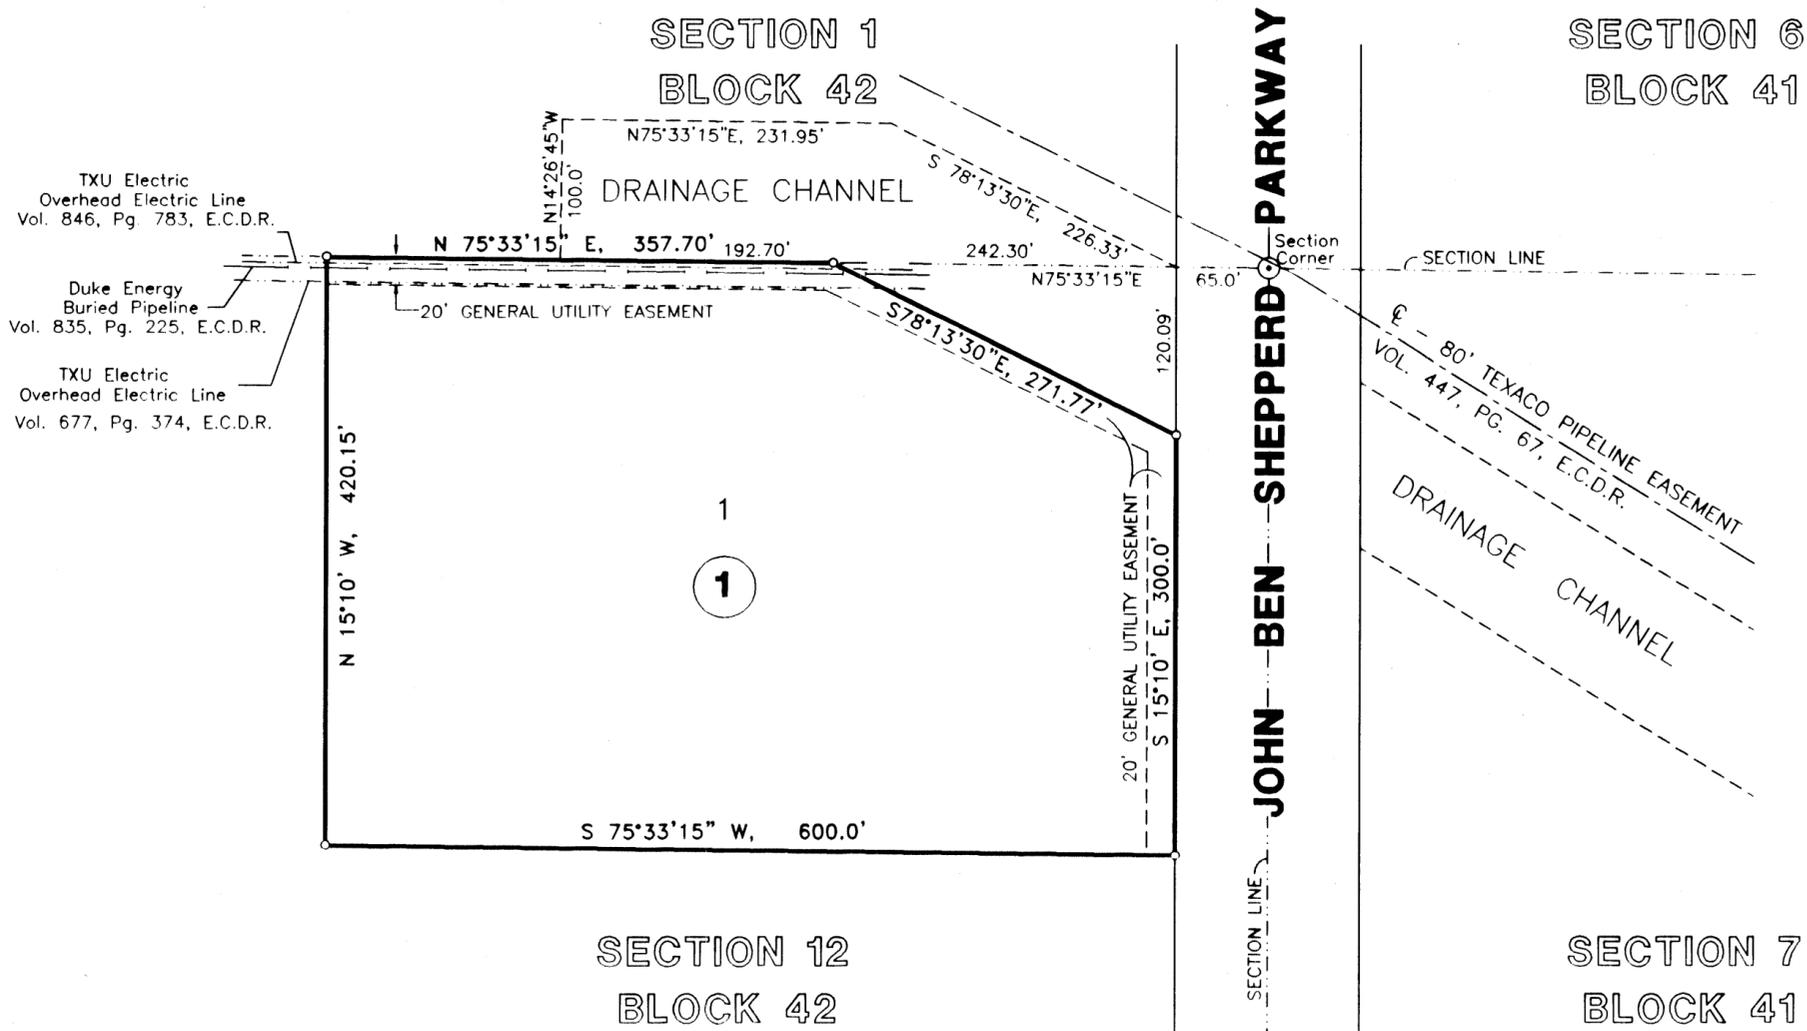

STATE OF TEXAS:
COUNTY OF ECTOR:

KNOW ALL MEN BY THESE PRESENTS THAT I, THE UNDERSIGNED, BEING THE PRESENT OWNER OF THE LAND SHOWN ON THIS PLAT AND DESIGNATED AS "ODESSA L.D.S. CHURCH ADDITION, TO THE CITY OF ODESSA, ECTOR COUNTY, TEXAS", AND WHOSE NAMES ARE SUBSCRIBED HERETO, DO HEREBY DEDICATE TO THE USE OF THE PUBLIC FOREVER, ALL STREETS, ALLEYS, WATER COURSES, DRAINS, EASEMENTS, AND PUBLIC PLACES SHOWN THEREON FOR THE PURPOSE AND CONSIDERATION THEREIN EXPRESSED, AND AN EASEMENT OF INGRESS AND EGRESS FOR GARBAGE AND TRASH COLLECTION PURPOSES IS HEREBY GRANTED.

OWNER: WYLY BROWN AND WIFE, FREDNA BROWN

Wylly Brown
WYLY BROWN

Fredna Brown
FREDNA BROWN


STATE OF TEXAS:
COUNTY OF ECTOR:

THIS INSTRUMENT WAS ACKNOWLEDGED BEFORE ME ON December 2, 2001, BY WYLY BROWN AND WIFE FREDNA BROWN.

Polly A. Harrison
NOTARY PUBLIC FOR THE STATE OF TEXAS

9/1/05
MY COMMISSION EXPIRES

Polly A. Harrison
PRINTED NAME OF NOTARY

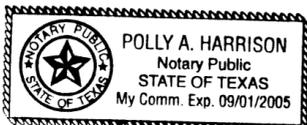

STATE OF TEXAS:
COUNTY OF ECTOR:

KNOW ALL MEN BY THESE PRESENTS THAT I, S. W. HOWELL, A REGISTERED PROFESSIONAL LAND SURVEYOR OF THE STATE OF TEXAS, DO HEREBY CERTIFY THAT I PREPARED THIS PLAT FROM AN ACTUAL AND ACCURATE SURVEY OF THE LAND AND THAT THE CORNER MONUMENTS SHOWN HEREON WERE PROPERLY PLACED UNDER MY SUPERVISION.

DATED: Sept 18, 2001

S.W. Howell
S. W. HOWELL
REGISTERED PROFESSIONAL LAND SURVEYOR

CERTIFICATE OF DIRECTOR OF PUBLIC WORKS

I HEREBY CERTIFY THAT ALL REQUIREMENTS OF THE "URBAN DEVELOPMENT ORDINANCE" CONCERNING SUBMISSION AND/OR APPROVAL OF INFORMATION AND DATA TO THE DIRECTOR OF PUBLIC WORKS AND THE CITY ENGINEER, REQUIRED FOR FINAL PLAT APPROVAL, HAVE BEEN COMPLIED WITH FOR THIS SUBMISSION.

DATED: November 12, 2001

Robert S. Gungles
DIRECTOR OF PUBLIC WORKS

APPROVED THIS 1ST DAY OF NOVEMBER, 2001, BY THE PLANNING STAFF OF THE CITY OF ODESSA, TEXAS.

James Seaton CHAIRMAN
Arrian Klawns DIRECTOR OF PLANNING

FILED FOR RECORD THIS 13th DAY OF November, 2001, 2:30 P.M.,
RECORDED THIS 13th DAY OF November, 2001, 2:30 P.M., IN
CABINET A, PAGE 156-B, ECTOR COUNTY PLAT RECORDS.

Carbara Redford
COUNTY CLERK OF ECTOR COUNTY, TEXAS