
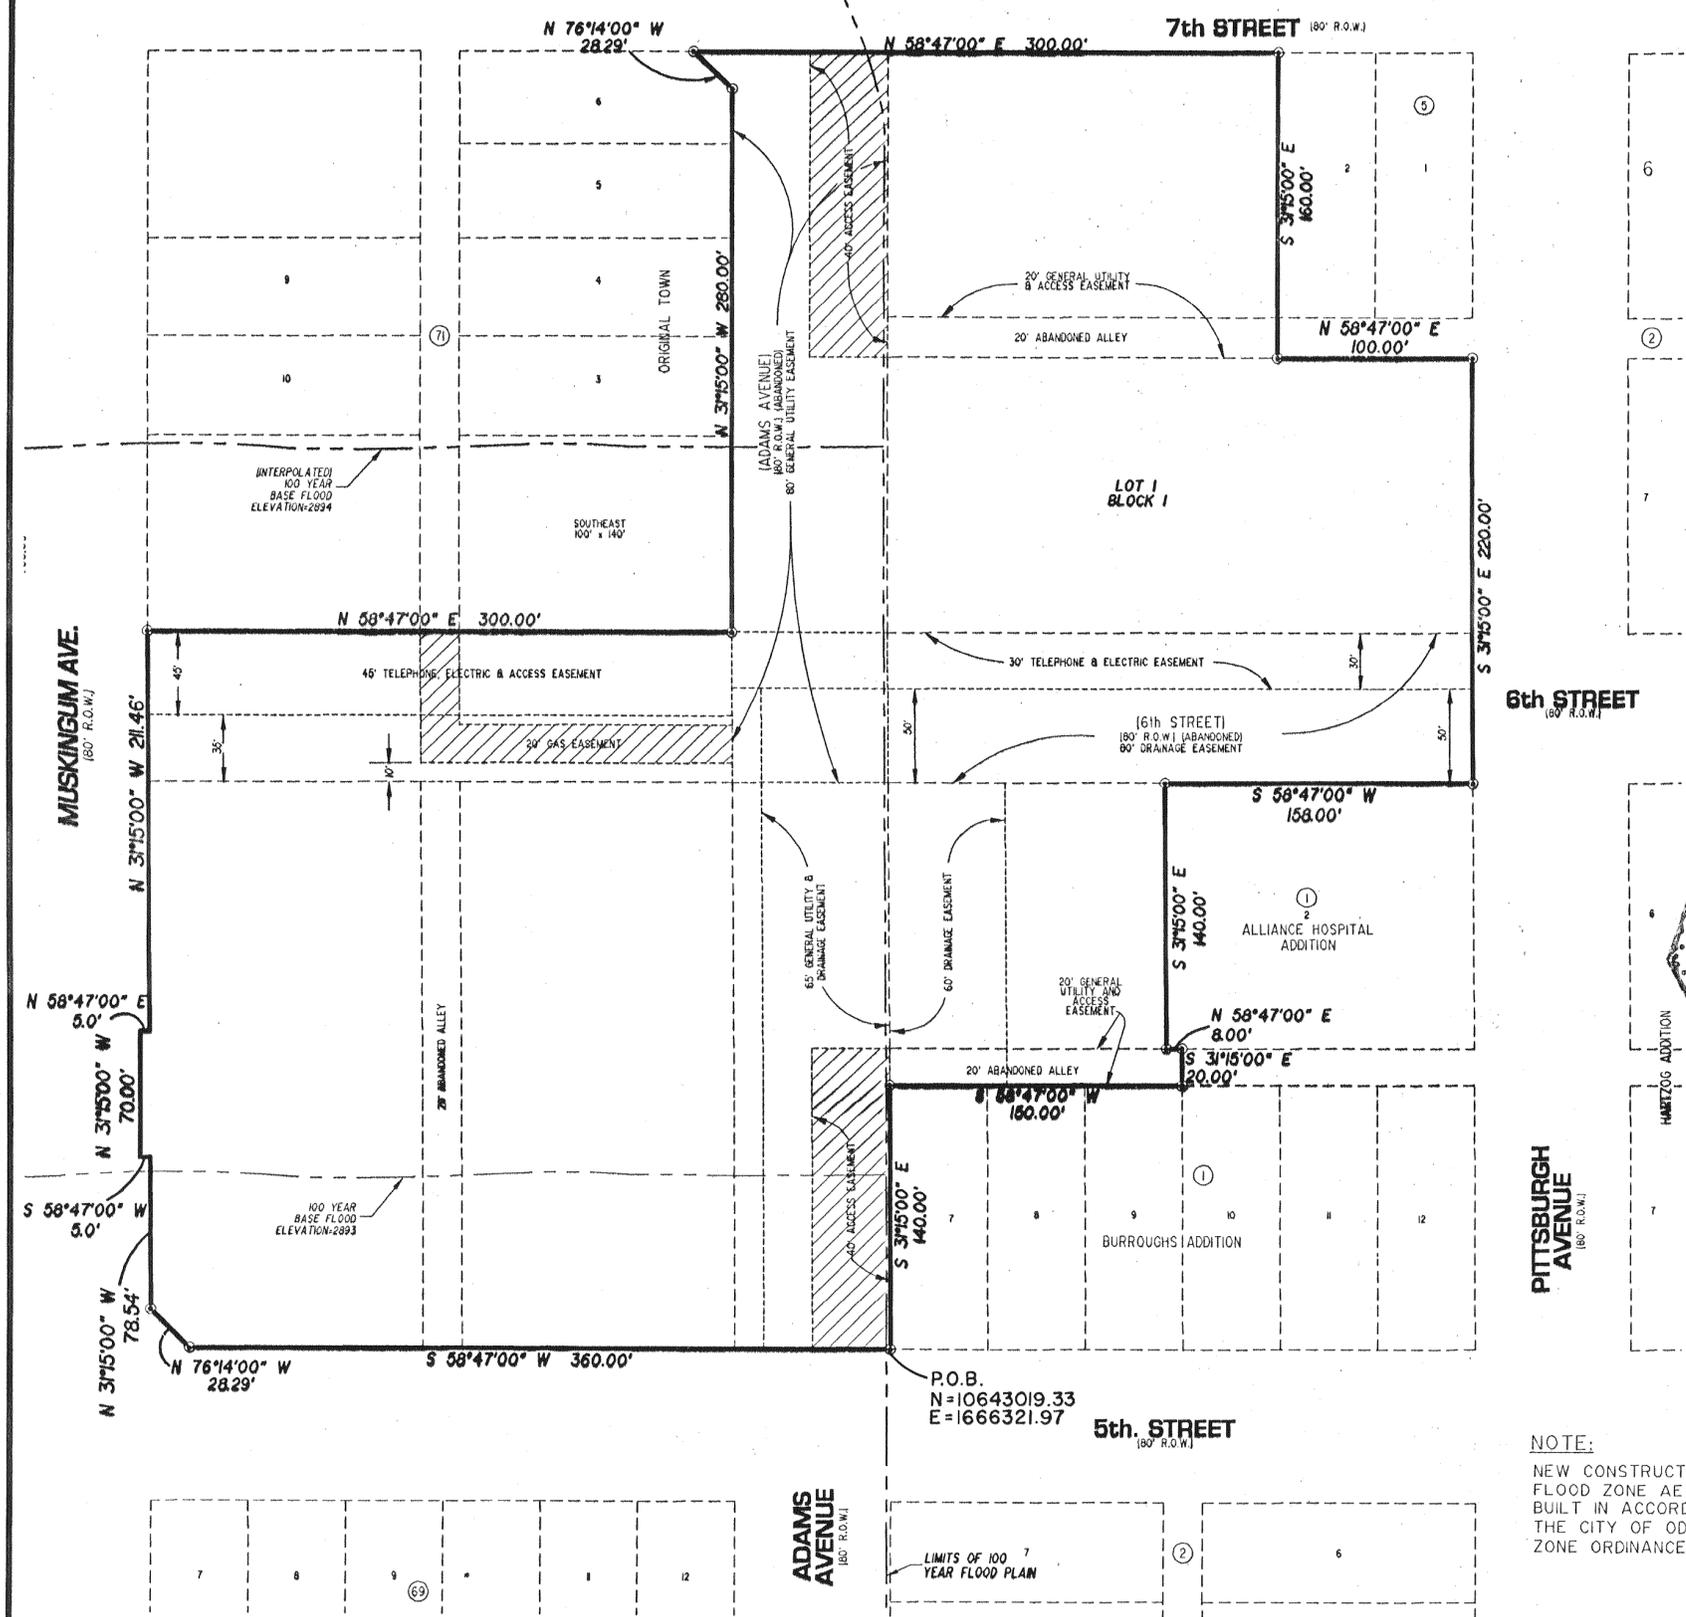


ODESSA REGIONAL MEDICAL CENTER EAST

REPLAT OF LOT 1, BLOCK 1, ALLIANCE HOSPITAL ADDITION AND
 A PORTION OF MUSKINGUM AVENUE. BEING 6.641 ACRES OF LAND AND 0.008
 ACRES OF LAND ON MUSKINGUM AVE. FOR A TOTAL OF 6.649 ACRES
 T&P RY. CO. SURVEY CITY OF ODESSA, ECTOR COUNTY, TEXAS.

07-44P
 LCA

12440500

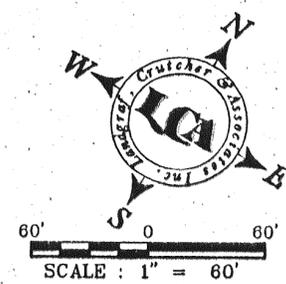

STATE OF TEXAS
 COUNTY OF ECTOR

KNOW ALL MEN BY THESE PRESENT THAT I, THE
 UNDERSIGNED OWNER OF THE LAND SHOWN ON THIS PLAT AND
 DESIGNATED AS ODESSA REGIONAL HOSPITAL EAST CAMPUS REPLAT
 OF LOTS 1 & 2 BLOCK 1, ALLIANCE HOSPITAL AND A PORTION OF
 LAND ON MUSKINGUM AVE. BEING 7.16 ACRES OF LAND AND 0.0084
 ACRES OF LAND ON MUSKINGUM AVE. FOR A TOTAL OF 7.17 ACRES
 T&P RY. CO. SURVEY, AN ADDITION TO THE CITY OF ODESSA, ECTOR
 COUNTY TEXAS, AND WHOSE NAME IS SUBSCRIBED HERETO, THEREBY
 DEDICATES TO THE USE OF THE PUBLIC FOREVER ALL STREETS,
 ALLEYS, WATER COURSES, DRAINS, EASEMENTS, PUBLIC PLACES
 SHOWN THEREON FOR THE PURPOSE AND CONSIDERATION THEREIN
 EXPRESSED, AND A EASEMENT OF EGRESS AND INGRESS FOR TRASH
 COLLECTION PURPOSES IS HEREBY GRANTED.


BY: Matthew S. Roberts
 MATTHEW S. ROBERTS
 CHIEF EXECUTIVE OFFICER
 ODESSA REGIONAL HOSPITAL LP

STATE OF TEXAS
 COUNTY OF ECTOR

BEFORE ME THE UNDERSIGNED AUTHORITY
 A NOTARY PUBLIC IN AND FOR THE COUNTY OF ECTOR AND
 THE STATE OF TEXAS, ON THIS DAY PERSONALLY APPEARED
 MATTHEW S. ROBERTS, KNOWN TO ME TO BE THE PERSON
 WHOSE NAME IS SUBSCRIBED TO THE FOREGOING INSTRUMENT,
 AND ACKNOWLEDGED TO ME THAT HE EXECUTED THE SAME FOR
 THE PURPOSES AND CONSIDERATIONS THEREIN EXPRESSED AND
 IN THE CAPACITY THEREIN STATED.

GIVEN UNDER MY HAND AND SEAL OF OFFICE ON THIS 27
 DAY OF November, 2007.

NOTARY PUBLIC IN AND FOR THE STATE OF TEXAS

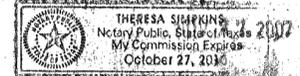

THAT I, JOHN F. LANDGRAF, DO HEREBY CERTIFY THAT I PREPARED THIS
 PLAT FROM AN ACTUAL AND ACCURATE SURVEY OF THE LAND AND THAT THE
 CORNER MONUMENTS SHOWN HEREIN WERE PROPERLY PLACED UNDER MY
 SUPERVISION
 DATED: 20 Nov, 2007 John F. Landgraf
 REGISTERED PROFESSIONAL LAND SURVEYOR

THIS PLAT IS HEREBY APPROVED THIS 18th DAY OF October, 2007,
 BY THE PLANNING AND ZONING COMMISSION, CITY OF ODESSA, TEXAS.
Stephen Korman CHAIRMAN, PLANNING COMMISSION
William Plouffe DIRECTOR OF PLANNING

CERTIFICATE OF DIRECTOR OF PUBLIC WORKS

I HEREBY CERTIFY THAT ALL REQUIREMENTS OF THE "URBAN DEVELOPMENT
 ORDINANCE" CONCERNING SUBMISSION AND/OR APPROVAL OF INFORMATION
 AND DATA TO THE DIRECTOR OF PUBLIC WORKS AND THE CITY ENGINEER
 REQUIRED FOR FINAL PLAT APPROVAL HAVE BEEN COMPLIED WITH FOR THIS
 SUBMISSION.

DATED: December 14, 2007 Matthew S. Roberts
 DIRECTOR OF PUBLIC WORKS

NOTE:
 NEW CONSTRUCTION WITHIN
 FLOOD ZONE AE SHALL BE
 BUILT IN ACCORDANCE WITH
 THE CITY OF ODESSA FLOOD
 ZONE ORDINANCE.

FILED FOR RECORD ON THIS 17 DAY OF December, 2007
 AT 10:45 A.M. RECORDED THIS 17 DAY OF December, 2007
 AT 10:45 A.M. IN CABINET B, PAGE 30-B ECTOR COUNTY PLAT
 RECORDS.
Linda Haney
 COUNTY CLERK OF ECTOR COUNTY, TEXAS