
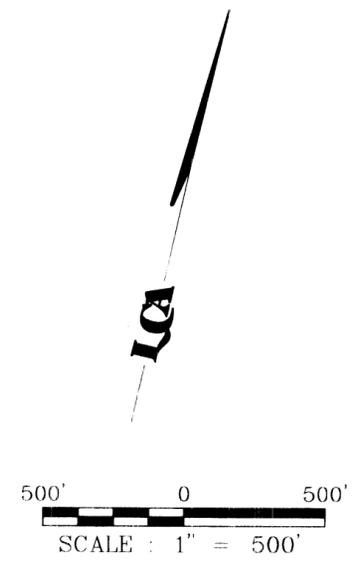


**PLAT OF
LOT 1, BLOCK 1,
ODESSA - ECTOR POWER PARTNERS ADDITION,
AN ADDITION TO THE CITY OF ODESSA,
BEING A 196.29 TRACT OF LAND
IN SECTION 36, BLOCK 42, T-2-S,
T & P. RR. CO. SURVEY, ECTOR COUNTY, TEXAS.**

99-34 P (ETJ)
LCA

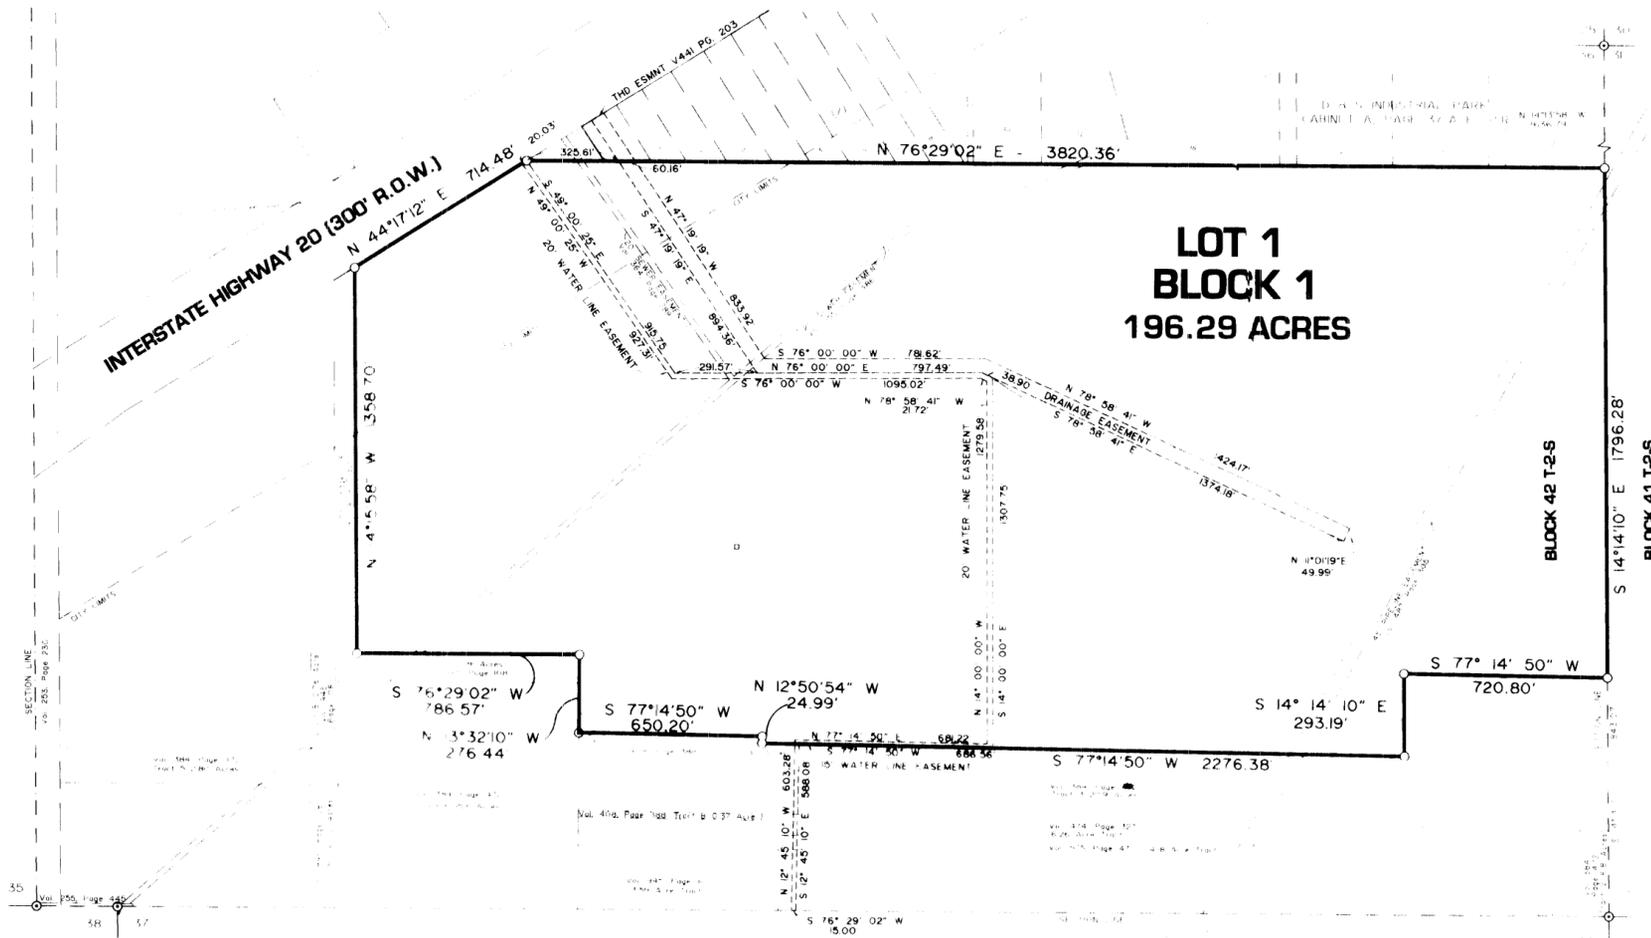

Bearings, distances, and coordinates are relative to the Texas State Plane Coordinate System, 1983 NAD, Central Zone, with a combined grid factor of 0.999851455 and a theta angle of -1°01'34" near the center of this survey.

THAT I, JOHN F. LANDGRAF, DO HEREBY CERTIFY THAT I PREPARED THIS PLAT FROM AN ACTUAL AND ACCURATE SURVEY OF THE LAND AND THAT THE CORNER MONUMENTS SHOWN HEREON WERE PROPERLY PLACED UNDER MY SUPERVISION

DATED: 24 FEB 2000 *John F. Landgraf*
REGISTERED PROFESSIONAL LAND SURVEYOR



STATE OF TEXAS
COUNTY OF ECTOR

KNOW ALL MEN BY THESE PRESENT THAT I, THE UNDERSIGNED OWNER OF THE LAND SHOWN ON THIS PLAT AND DESIGNATED AS LOT 1, BLOCK 1, ODESSA - ECTOR POWER PARTNERS ADDITION, AN ADDITION TO THE CITY OF ODESSA, BEING A 196.29 TRACT OF LAND IN SECTION 36, BLOCK 42, T-2-S, T & P RR. CO. SURVEY, ODESSA, ECTOR COUNTY, TEXAS, AND WHOSE NAME IS SUBSCRIBED HERETO, THEREBY DEDICATED TO THE USE OF THE PUBLIC FOREVER ALL STREETS, ALLEYS, WATER COURSES, DRAINS, EASEMENTS, PUBLIC PLACES SHOWN HEREON OR FOR PURPOSE AND CONSIDERATION THEREIN EXPRESSED AND AN EASEMENT OF EGRESS AND INGRESS FOR TRAFFIC COLLECTION PURPOSES IS HEREBY GRANTED.

J. Taylor Cheek
ODESSA - ECTOR POWER PARTNERS, L.P.
J. TAYLOR CHEEK
DIRECTOR OF BUSINESS DEVELOPMENT

THIS PLAT IS HEREBY APPROVED THIS 10th DAY OF January, 2000,
BY THE COMMISSIONERS COURT OF ECTOR COUNTY, TEXAS.

BY: *Jerry Cadde*
JERRY CADDE
COUNTY JUDGE, ECTOR COUNTY

CERTIFICATE OF DIRECTOR OF PUBLIC WORKS

I HEREBY CERTIFY THAT ALL REQUIREMENTS OF THE URBAN DEVELOPMENT ORDINANCE CONCERNING SUBMISSION AND/OR APPROVAL OF INFORMATION AND DATA TO THE DIRECTOR OF PUBLIC WORKS AND THE CITY ENGINEER REQUIRED FOR FINAL PLAT APPROVAL HAVE BEEN COMPLIED WITH FOR THIS SUBMISSION

DATED: May 9 2001 *Mark S. Lyman*
DIRECTOR OF PUBLIC WORKS

THIS PLAT IS HEREBY APPROVED THIS 21st DAY OF February, 1911,
BY THE PLANNING AND ZONING COMMISSION, CITY OF ODESSA, TEXAS.

James W. ... CHAIRMAN, PLANNING COMMISSION
Arman ... DIRECTOR OF PLANNING

STATE OF TEXAS
COUNTY OF ECTOR

BEFORE ME THE UNDERSIGNED AUTHORITY A NOTARY PUBLIC IN AND FOR THE COUNTY OF ECTOR AND THE STATE OF TEXAS, ON THIS DAY PERSONALLY APPEARED J. TAYLOR CHEEK, DIRECTOR OF BUSINESS DEVELOPMENT KNOWN TO ME TO BE THE PERSON WHOSE NAME IS SUBSCRIBED TO THE FOREGOING INSTRUMENT, AND ACKNOWLEDGED TO ME THAT HE EXECUTED THE SAME FOR THE PURPOSES AND CONSIDERATIONS THEREIN EXPRESSED AND IN THE CAPACITY THEREIN STATED.

GIVEN UNDER MY HAND AND SEAL OF OFFICE ON THIS 23rd
DAY OF February, 2000
Jerry B. Blaylock
NOTARY PUBLIC IN AND FOR THE STATE OF TEXAS



FILED FOR RECORD ON THIS 21st DAY OF May, 2001
AT 10:00 A.M. RECORDED THIS 21st DAY OF May, 2001
AT 10:00 A.M. IN CABINET A, PAGE 1336 ECTOR COUNTY PLAT RECORDS.

Estimate ...
COUNTY CLERK OF ECTOR COUNTY, TEXAS