
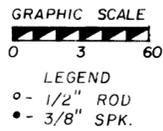


REPLAT OF LOT 4, AND LOT 7, BLOCK 22;  
BEING A REPLAT OF LOTS 1,3  
AND A PORTION OF LOT 5, BLOCK 22;  
BEING A REPLAT OF A 7.37 ACRE TRACT;  
OF THE MAP OF ORCHARD,

### ORCHARD SUBDIVISION UNIT 22-16

3.506 ACRES OF LAND IN SECTION 16, BLOCK 42, T-2-S,  
T&P RY. CO. SURVEY, ECTOR CO., ODESSA, TEXAS

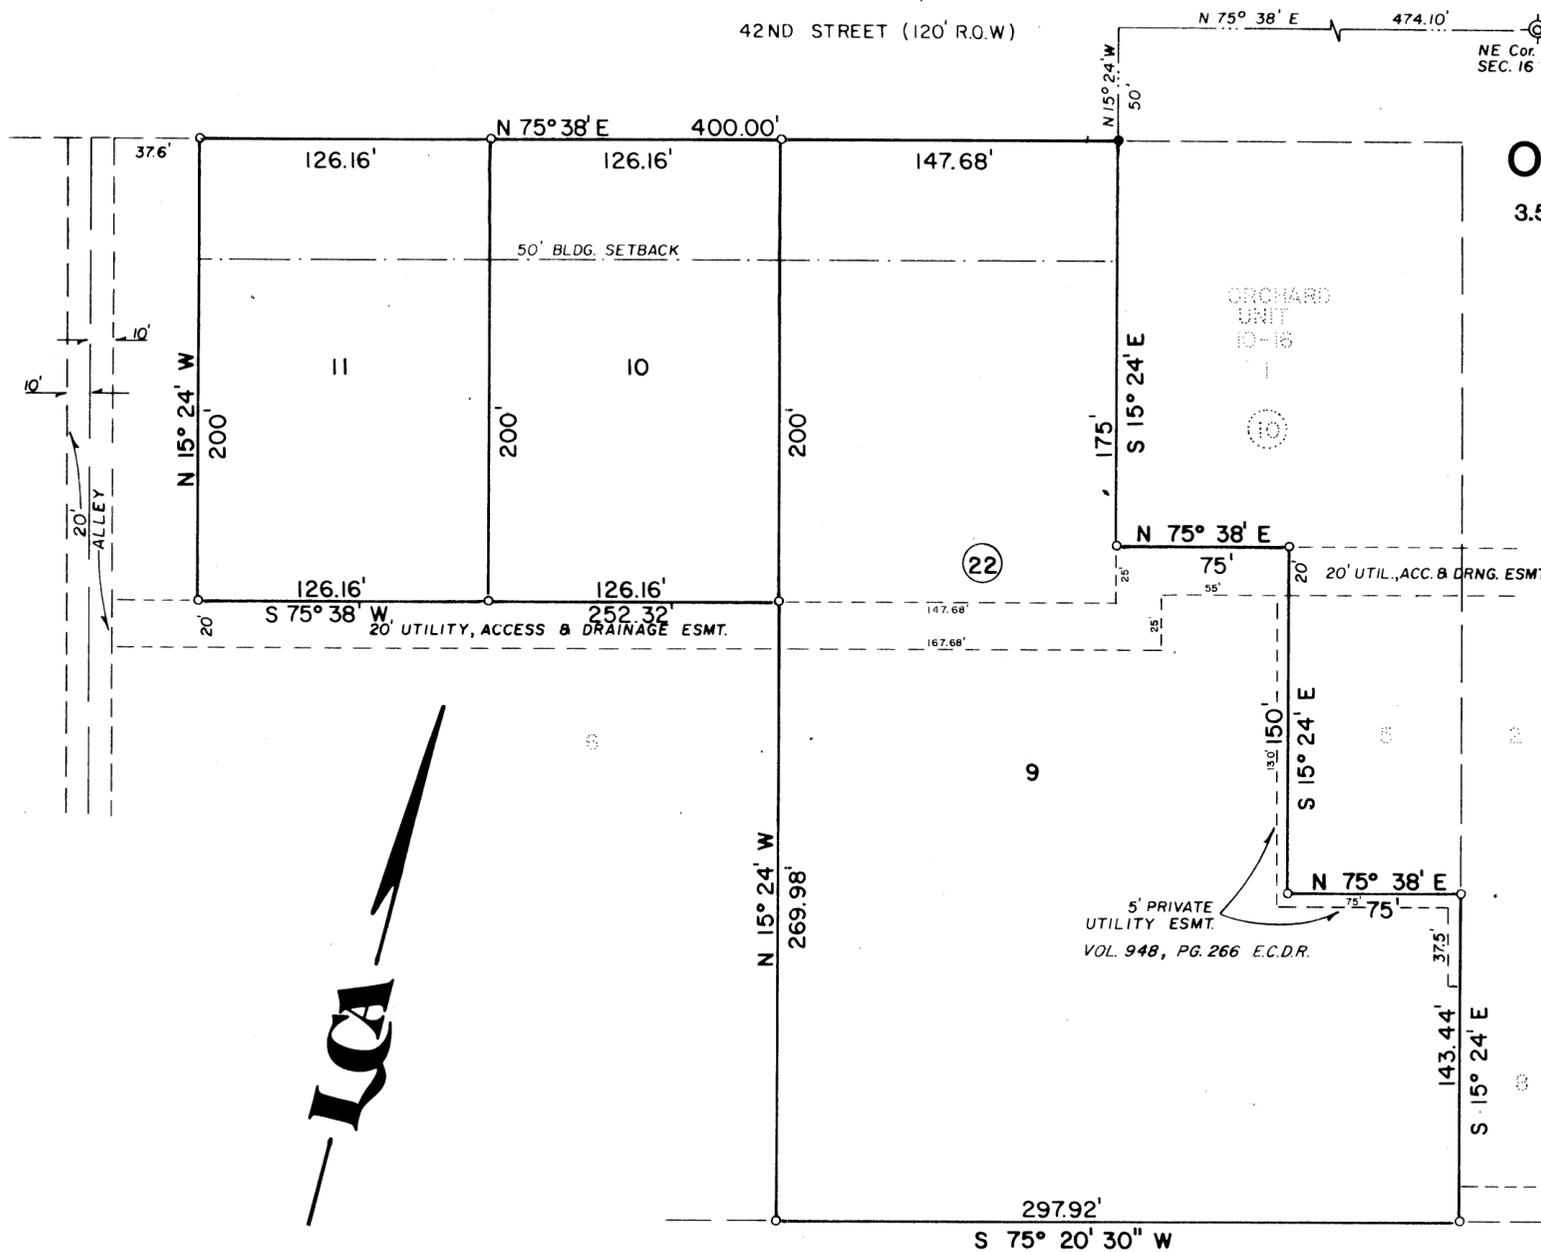

THAT I, JOHN F. LANDGRAF, DO HEREBY CERTIFY THAT I PREPARED THIS PLAT FROM AN ACTUAL AND ACCURATE SURVEY OF THE LAND AND THAT THE CORNER MONUMENTS SHOWN HEREON WERE PROPERLY PLACED UNDER MY SUPERVISION.

DATED: 9 April 1987

*John F. Landgraf*  
 REGISTERED PUBLIC SURVEYOR  
 JOHN F. LANDGRAF  
 2410  
 REGISTERED PUBLIC SURVEYOR

CERTIFICATE OF DIRECTOR OF PUBLIC WORKS

I HEREBY CERTIFY THAT ALL REQUIREMENTS OF THE "URBAN DEVELOPMENT ORDINANCE" CONCERNING SUBMISSION AND/OR APPROVAL OF INFORMATION AND DATE TO THE DIRECTOR OF PUBLIC WORKS AND THE CITY ENGINEER REQUIRED FOR FINAL PLAT APPROVAL HAVE BEEN COMPLIED WITH FOR THIS SUBMISSION.

DATED: 5-22 1987

*Lucille Wob*  
 DIRECTOR OF PUBLIC WORKS

APPROVED THIS 2<sup>ND</sup> DAY OF APRIL 1987  
BY THE PLANNING COMM. OF THE CITY OF ODESSA, TEXAS.

*Ronald Cain*  
 CHAIRMAN

*Judy L. Miller*  
 DIRECTOR OF PLANNING

APPROVED THIS 28<sup>TH</sup> DAY OF APRIL 1987  
BY THE CITY COUNCIL OF THE CITY OF ODESSA, TEXAS.

*Don Crutcher*  
 MAYOR

*John Shannon*  
 CITY MANAGER

*Quinn Zelding Anderson*  
 CITY SECRETARY

STATE OF TEXAS |  
COUNTY OF ECTOR | KNOW ALL MEN BY THESE PRESENTS

THAT I, THE UNDERSIGNED OWNER OF THE LAND SHOWN ON THIS PLAT AND DESIGNATED AS "REPLAT OF A PORTION OF LOT 4 & LOT 7, BLOCK 22 OF ORCHARD SUBDIVISION UNIT 22-16," AN ADDITION TO THE CITY OF ODESSA, ECTOR COUNTY, TEXAS, AND WHOSE NAME IS SUBSCRIBED HERETO, THEREBY DEDICATED TO THE USE OF THE PUBLIC FOREVER ALL STREETS, ALLEYS, WATER COURSES, DRAINS, EASEMENTS, AND PUBLIC PLACES SHOWN THEREON FOR THE PURPOSES AND CONSIDERATION THEREIN EXPRESSED, AND AN EASEMENT OF EGRESS AND INGRESS FOR TRASH COLLECTION PURPOSES IN HEREIN STATED.

BY: *Jamie Berryhill*  
JAMIE BERRYHILL, TRUSTEE

STATE OF TEXAS |  
COUNTY OF ECTOR | BEFORE ME THE UNDERSIGNED AUTHORITY

A NOTARY PUBLIC IN AND FOR THE COUNTY OF ECTOR AND THE STATE OF TEXAS, ON THIS DAY PERSONALLY APPEARED JAMIE BERRYHILL, KNOWN TO ME TO BE THE PERSON WHOSE NAME IS SUBSCRIBED TO THE FOREGOING INSTRUMENT, AND ACKNOWLEDGED TO ME THAT HE EXECUTED THE SAME FOR THE PURPOSES AND CONSIDERATIONS THEREIN EXPRESSED AND IN THE CAPACITY THEREIN STATED.

GIVEN UNDER MY HAND AND SEAL OF OFFICE ON THIS 14 DAY OF April, 1987.

*Nancy R. Williams*  
NOTARY PUBLIC IN AND FOR ECTOR COUNTY, TEXAS  
MY COMMISSION EXPIRES: May 15, 1987



FILED FOR RECORD THIS 12 DAY OF June 1987, AT 4 P.M. RECORDED THIS 12 DAY OF June 1987, AT 4 P.M. IN CABINET A, PAGE 788, ECTOR COUNTY PLAT RECORDS.

*Lucille Wob*  
 COUNTY CLERK OF ECTOR COUNTY, TEXAS