
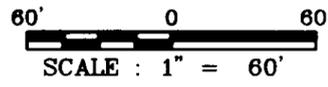


REPLAT OF LOTS 6 & 9, BLOCK 22

ORCHARD SUBDIVISION UNIT 22-16


BEING 4.326 ACRES OF LAND LOCATED
IN SECTION 16, BLOCK 42, T-2-S,
T-2-S, T & P.R.R. Co. SURVEY,
ODESSA, ECTOR COUNTY, TEXAS

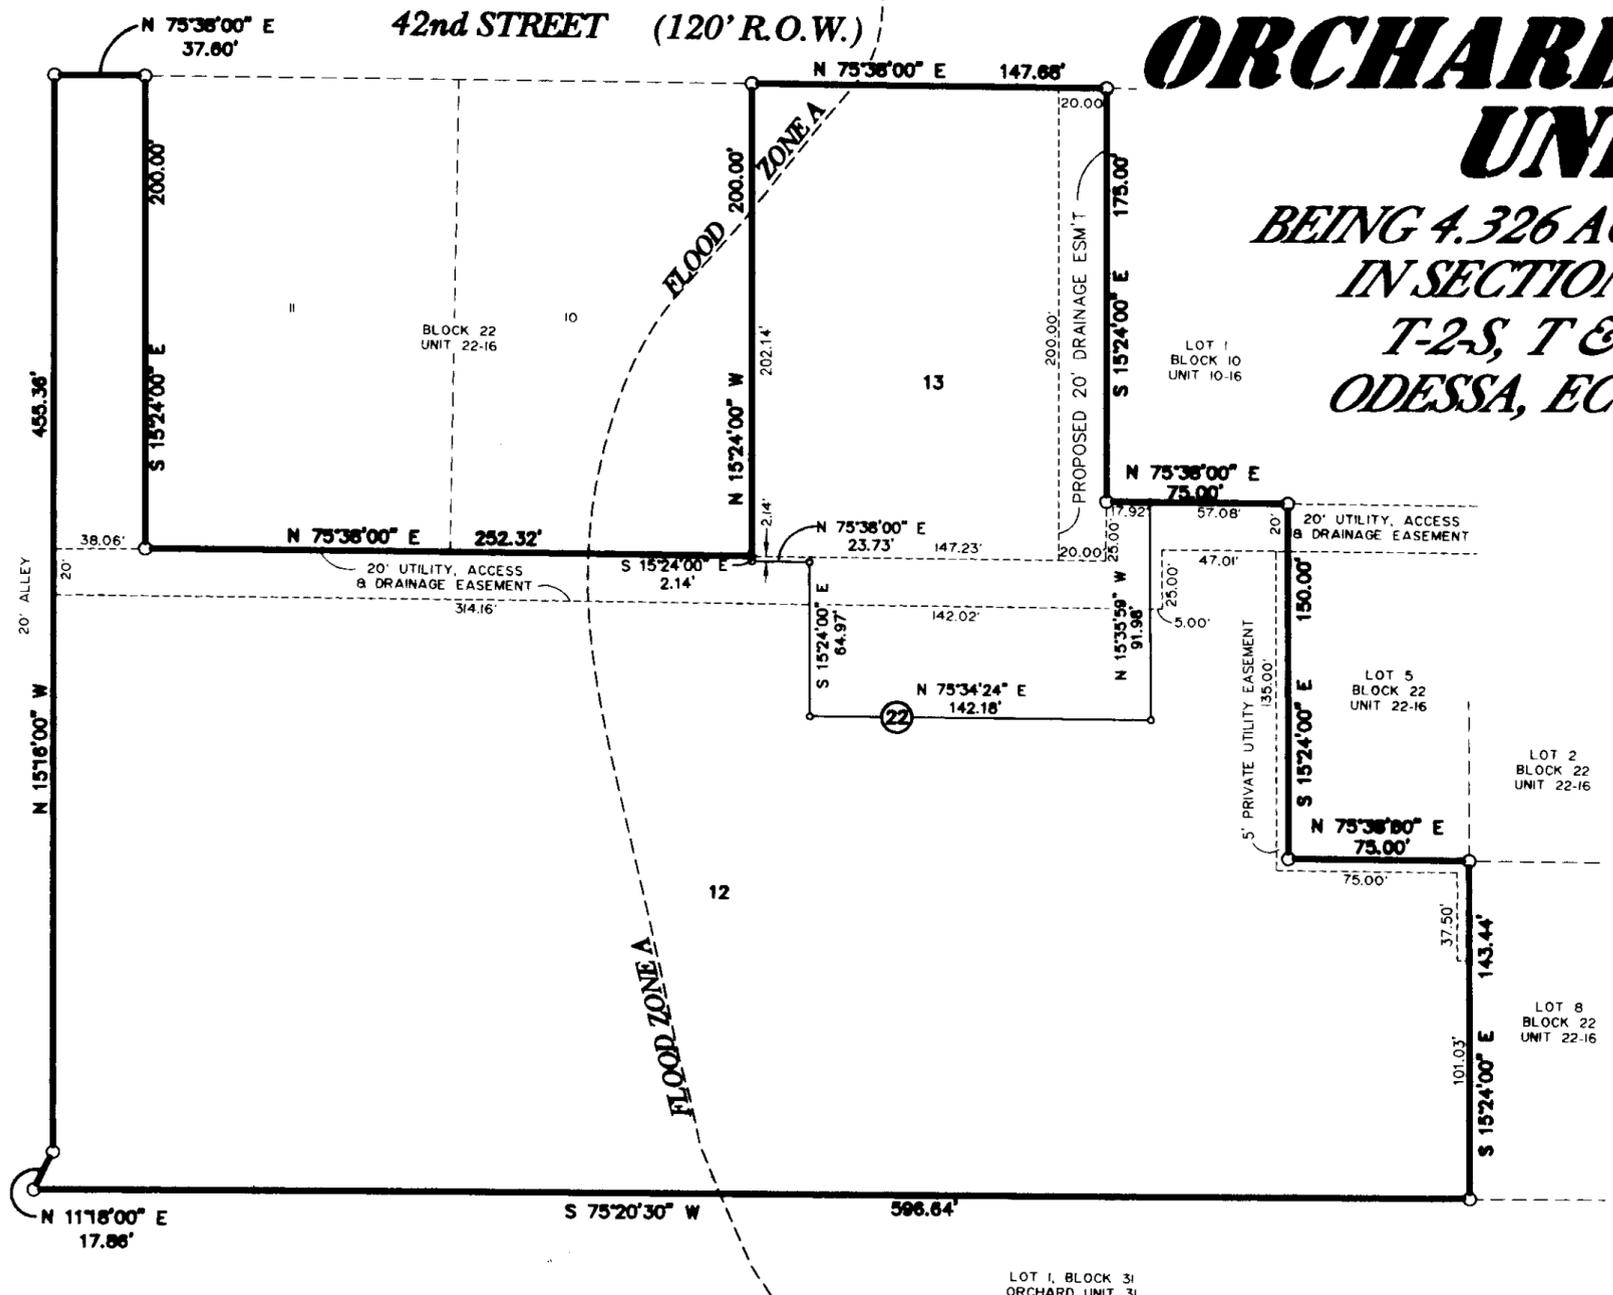

STATE OF TEXAS
COUNTY OF ECTOR

THAT I, THE UNDERSIGNED OWNER OF THE LAND SHOWN ON THIS PLAT AND DESIGNATED AS LOT 12 BLOCK 22 ORCHARD SUBDIVISION UNIT 22-16 IN SECTION 16, BLOCK 42, T-2-S, T & P R.R. Co. SURVEY, AN ADDITION TO THE CITY OF ODESSA, ECTOR COUNTY TEXAS, AND WHOSE NAME IS SUBSCRIBED HERETO, THEREBY DEDICATED TO THE USE OF THE PUBLIC FOREVER ALL STREETS, ALLEYS, WATER COURSES, DRAINS, EASEMENTS, PUBLIC PLACES SHOWN THEREON FOR THE PURPOSE AND CONSIDERATION THEREIN EXPRESSED, AND AN EASEMENT OF EGRESS AND INGRESS FOR TRASH COLLECTION PURPOSES IS HEREBY GRANTED.

BY: Joshua Parrott
JOSHUA PARROTT
OWNER

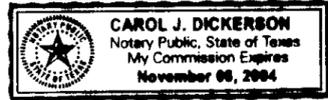

STATE OF TEXAS
COUNTY OF ECTOR


BEFORE ME THE UNDERSIGNED AUTHORITY A NOTARY PUBLIC IN AND FOR THE COUNTY OF ECTOR AND THE STATE OF TEXAS, ON THIS DAY PERSONALLY APPEARED JOSHUA PARROT, KNOWN TO ME TO BE THE PERSON WHOSE NAME IS SUBSCRIBED TO THE FOREGOING INSTRUMENT, AND ACKNOWLEDGED TO ME THAT HE EXECUTED THE SAME FOR THE PURPOSES AND CONSIDERATIONS THEREIN EXPRESSED AND IN THE CAPACITY THEREIN STATED.

GIVEN UNDER MY HAND AND SEAL OF OFFICE ON THIS 24th DAY OF April, 2003
Carol J. Dickerson
NOTARY PUBLIC IN AND FOR THE STATE OF TEXAS

STATE OF TEXAS
COUNTY OF ECTOR

THAT I, THE UNDERSIGNED OWNER OF THE LAND SHOWN ON THIS PLAT AND DESIGNATED AS LOT 13 BLOCK 22 ORCHARD SUBDIVISION UNIT 22-16 IN SECTION 16, BLOCK 42, T-2-S, T & P R.R. Co. SURVEY, AN ADDITION TO THE CITY OF ODESSA, ECTOR COUNTY TEXAS, AND WHOSE NAME IS SUBSCRIBED HERETO, THEREBY DEDICATED TO THE USE OF THE PUBLIC FOREVER ALL STREETS, ALLEYS, WATER COURSES, DRAINS, EASEMENTS, PUBLIC PLACES SHOWN THEREON FOR THE PURPOSE AND CONSIDERATION THEREIN EXPRESSED, AND AN EASEMENT OF EGRESS AND INGRESS FOR TRASH COLLECTION PURPOSES IS HEREBY GRANTED.

BY: Earl Erdmann
EARL ERDMANN
OWNER

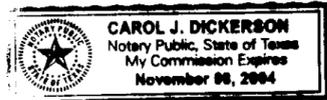


STATE OF TEXAS
COUNTY OF ECTOR

BEFORE ME THE UNDERSIGNED AUTHORITY A NOTARY PUBLIC IN AND FOR THE COUNTY OF ECTOR AND THE STATE OF TEXAS, ON THIS DAY PERSONALLY APPEARED EARL ERDMANN, KNOWN TO ME TO BE THE PERSON WHOSE NAME IS SUBSCRIBED TO THE FOREGOING INSTRUMENT, AND ACKNOWLEDGED TO ME THAT HE EXECUTED THE SAME FOR THE PURPOSES AND CONSIDERATIONS THEREIN EXPRESSED AND IN THE CAPACITY THEREIN STATED.

GIVEN UNDER MY HAND AND SEAL OF OFFICE ON THIS 29th DAY OF April, 2003
Carol J. Dickerson
NOTARY PUBLIC IN AND FOR THE STATE OF TEXAS

THAT I, JOHN F. LANDGRAF, DO HEREBY CERTIFY THAT I PREPARED THIS PLAT FROM AN ACTUAL AND ACCURATE SURVEY OF THE LAND AND THAT THE CORNER MONUMENTS SHOWN HEREON WERE CAREFULLY PLACED UNDER MY SUPERVISION.

DATED: 9/01/03
John F. Landgraf
REGISTERED PROFESSIONAL LAND SURVEYOR

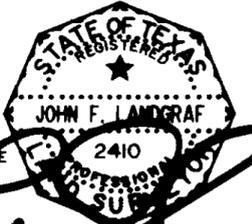

THIS REPLAT IS HEREBY APPROVED THIS 11th DAY OF SEPTEMBER, 2003 BY THE PLANNING AND ZONING COMMISSION, CITY OF ODESSA, TEXAS.

James H. ... CHAIRMAN, PLANNING COMMISSION
Carroll ... DIRECTOR OF PLANNING

CERTIFICATE OF DIRECTOR OF PUBLIC WORKS

I HEREBY CERTIFY THAT ALL REQUIREMENTS OF THE URBAN DEVELOPMENT ORDINANCE CONCERNING SUBMISSION AND/OR APPROVAL OF INFORMATION AND DATA TO THE DIRECTOR OF PUBLIC WORKS AND THE CITY ENGINEER REQUIRED FOR FINAL PLAT APPROVAL HAVE BEEN COMPLIED WITH FOR THIS SUBMISSION.

DATED: March 7, 2004
Mark ...
DIRECTOR OF PUBLIC WORKS

FILED FOR RECORD ON THIS 19th DAY OF April, 2004 AT 1:40 P.M. RECORDED THIS 19th DAY OF April, 2004 AT 1:40 P.M. IN CABINET A, PAGE 1160 ECTOR COUNTY PLAT RECORDS.

Linda Honey
COUNTY CLERK OF ECTOR COUNTY, TEXAS



Landgraf, Crutcher and Associates Inc.

TRANSPORTATION • ENVIRONMENTAL • CIVIL ENGINEERS ODESSA, TEXAS
Phone # (432) 332-5058 Fax # (432) 332-8812