

REPLAT OF LOTS 1 AND 2, BLOCK 33,
ORCHARD UNIT 33
 AN ADDITION TO THE CITY OF
 ODESSA, ECTOR COUNTY, TEXAS

STATE OF TEXAS:
 COUNTY OF ECTOR:

KNOW ALL MEN BY THESE PRESENTS
 ON THIS PLAT AND DESIGNATED AS "REPLAT OF LOTS 1 AND 2, BLOCK 33,
 ORCHARD UNIT 33", AN ADDITION TO THE CITY OF ODESSA, ECTOR COUNTY,
 TEXAS, AND WHOSE NAMES ARE SUBSCRIBED HERETO, DO HEREBY DEDICATE
 TO THE USE OF THE PUBLIC FOREVER ALL STREETS, ALLEYS, WATER COURSES,
 EASEMENTS, AND PUBLIC PLACES SHOWN THEREON FOR THE PURPOSE AND
 CONSIDERATION THEREIN EXPRESSED.

10-44 P
 H

15282000


Ryan Cardoza
 RYAN CARDOZA

ADVANCE KWIK KAR & WASH, LTD.
Earl Erdmann
 EARL ERDMANN

STATE OF TEXAS:
 COUNTY OF ECTOR:

THIS INSTRUMENT WAS ACKNOWLEDGED BEFORE ME ON 5/13/2011
 BY RYAN CARDOZA.

3/17/2012
 MY COMMISSION EXPIRES

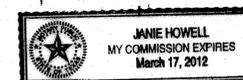


Janie Howell
 NOTARY PUBLIC, STATE OF TEXAS
JANIE HOWELL
 PRINTED NAME OF NOTARY

STATE OF TEXAS:
 COUNTY OF MIDLAND:

THIS INSTRUMENT WAS ACKNOWLEDGED BEFORE ME ON April 27, 2011
 BY EARL ERDMANN, PRESIDENT OF ADVANCE KWIK KAR & WASH, LTD.

10-23-2014
 MY COMMISSION EXPIRES

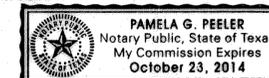

Pamela G. Peeler
 NOTARY PUBLIC, STATE OF TEXAS
Pamela G. Peeler
 PRINTED NAME OF NOTARY

STATE OF TEXAS:
 COUNTY OF ECTOR:

KNOW ALL MEN BY THESE PRESENTS THAT I, SAM HOWELL, II,
 A REGISTERED PROFESSIONAL LAND SURVEYOR OF THE STATE OF TEXAS, DO
 HEREBY CERTIFY THAT I PREPARED THIS PLAT FROM AN ACTUAL AND ACCURATE
 SURVEY OF THE LAND AND THAT THE CORNER MONUMENTS SHOWN HEREON
 WERE PROPERLY PLACED UNDER MY SUPERVISION.

DATED: 12-23-10

Sam Howell II
 SAM HOWELL II, RPLS NO. 4631
 REGISTERED PROFESSIONAL LAND SURVEYOR



CERTIFICATE OF DIRECTOR OF PUBLIC WORKS

I HEREBY CERTIFY THAT ALL REQUIREMENTS OF THE "URBAN DEVELOPMENT
 ORDINANCE" CONCERNING SUBMISSION AND/OR APPROVAL OF INFORMATION AND
 DATA TO THE DIRECTOR OF PUBLIC WORKS AND THE CITY ENGINEER, REQUIRED
 FOR FINAL PLAT APPROVAL, HAVE BEEN COMPLIED WITH FOR THIS SUBMISSION.

DATED: May 23, 2011

William Spitzer
 DIRECTOR OF PUBLIC WORKS

APPROVED THIS 16TH DAY OF DECEMBER, 2010, BY THE
 PLANNING COMMISSION OF THE CITY OF ODESSA, TEXAS.

Bill Orin
 CHAIRMAN



Arrian Plouffe
 DIRECTOR OF PLANNING

FILED FOR RECORD THIS 8 DAY OF July, 2011, AM.

RECORDED THIS 8 DAY OF July, 2011, 9:46A M., IN

CABINET B, PAGE 75-B, ECTOR COUNTY PLAT RECORDS.

Linda Hanes
 COUNTY CLERK OF ECTOR COUNTY, TEXAS

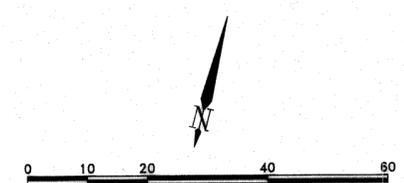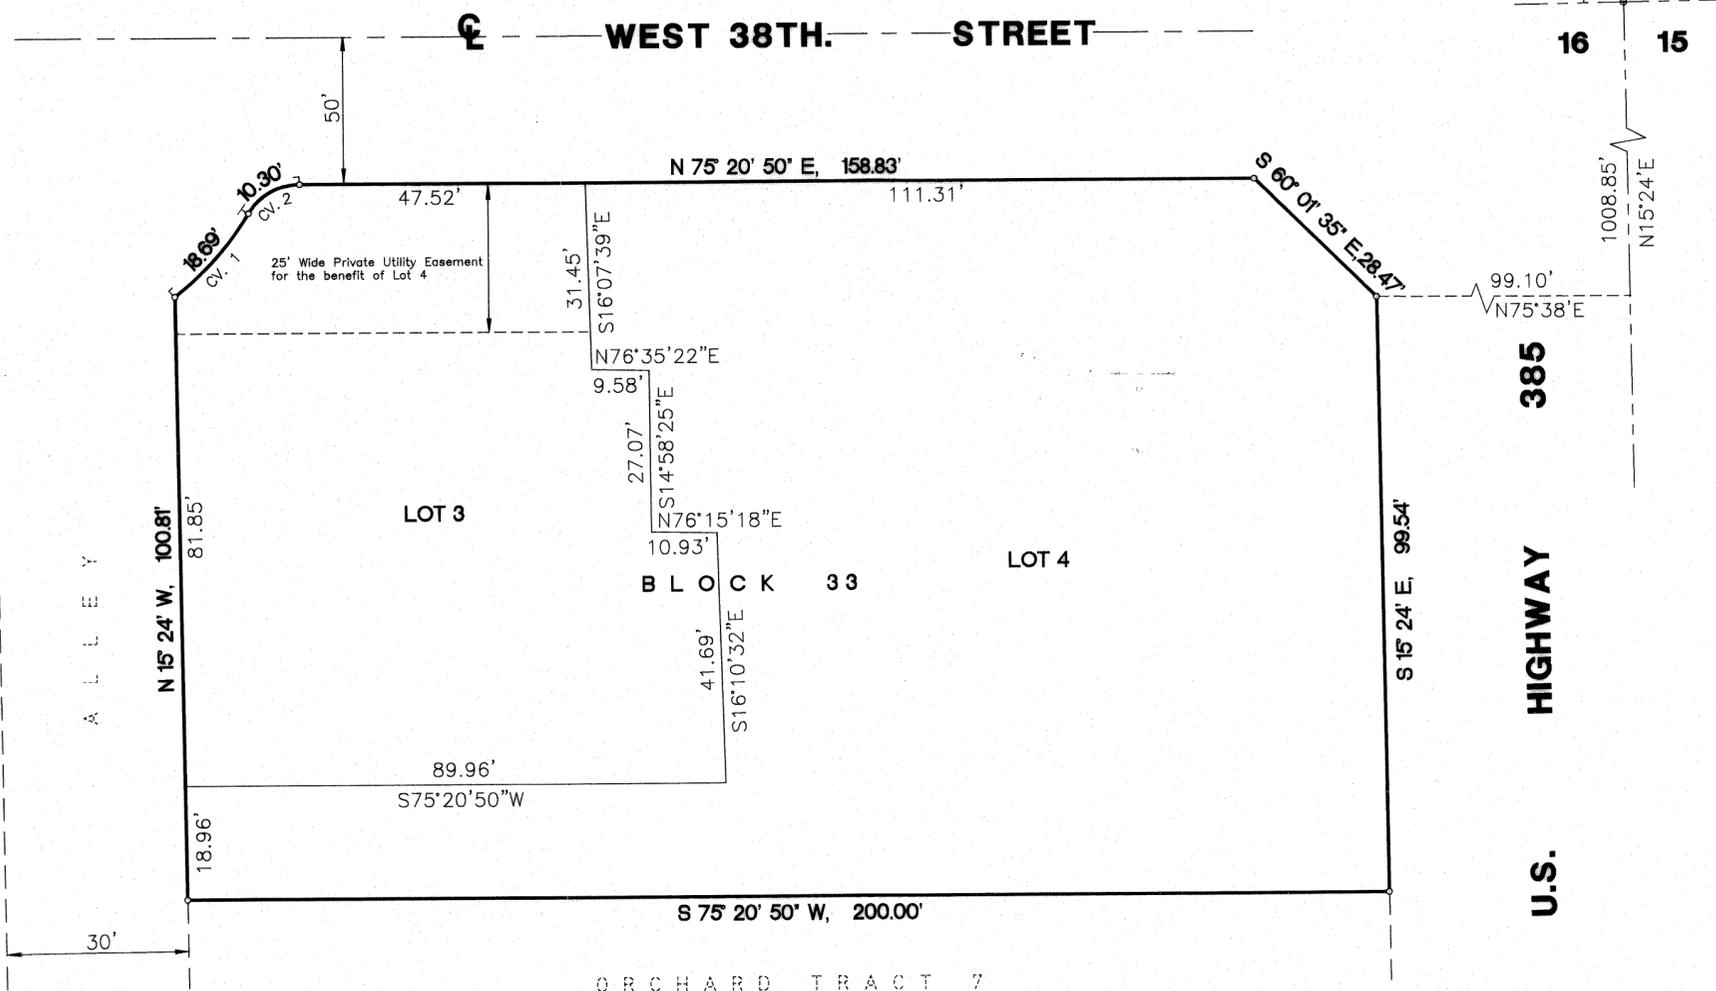

PREPARED BY
S. W. HOWELL ENGINEERING, INC.
 409 EAST 57TH STREET
 ODESSA, TEXAS 79762
 (432) 367-5711
 10-31357
 NOVEMBER, 2010
 DRAWN BY: PWP

CURVE DATA						
NO.	DELTA ANGLE	TANGENT	RADIUS	LENGTH	CH. BEAR	CH. DIST
1	21°24'54"	9.45'	50'	18.69'	N27°01'24"E	18.57'
2	59°01'42"	5.66'	10'	10.30'	N45°49'59"E	9.85'

L E G E N D
 _____ = PROPERTY LINE
 o = PROPERTY CORNER

NOTE:
 THIS PROPERTY IS IN A FLOOD ZONE A ACCORDING TO
 FEMA FIRM MAP 48135C0135D DATED 12/20/1998.