


# ORCHARD UNIT 33

A REPLAT OF A PORTION OF  
TRACT 7, ORCHARD ADDITION  
IN SECTION 16, BLOCK 42, T-2-S, T&P RY. CO. SURVEY  
ECTOR COUNTY, TEXAS

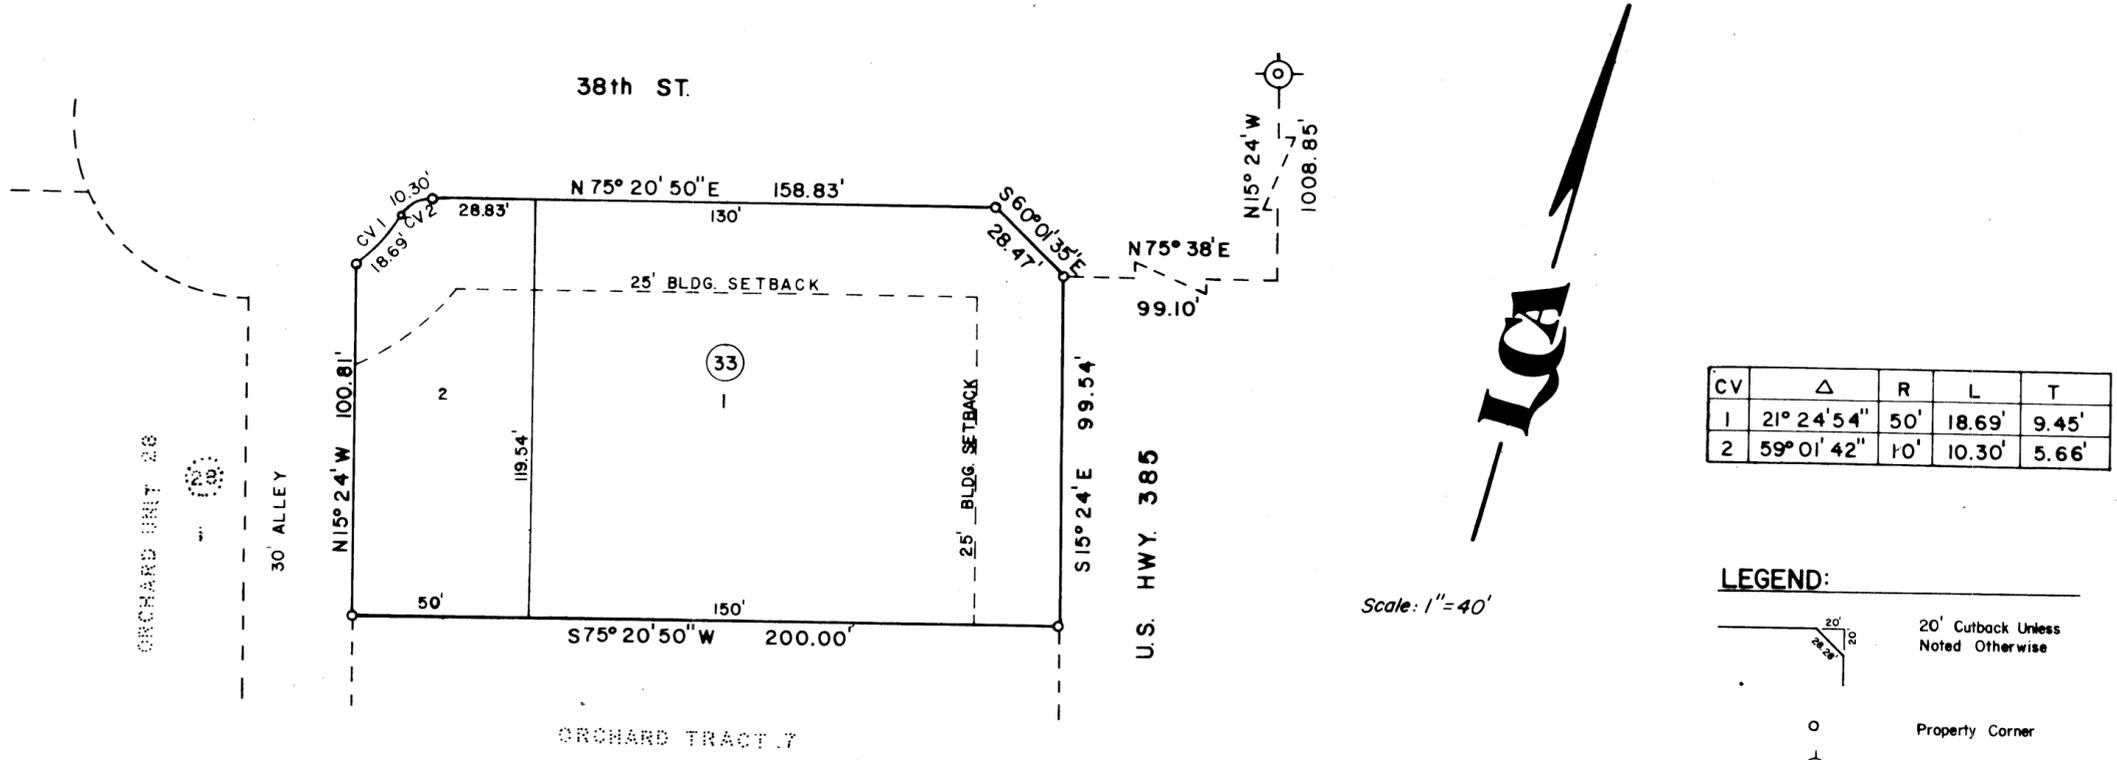

STATE OF TEXAS )  
COUNTY OF ECTOR )

KNOW ALL MEN BY THESE PRESENTS

THAT WE, THE UNDERSIGNED OWNER OF THE LAND SHOWN ON THIS PLAT AND DESIGNATED AS "ORCHARD UNIT 33", AN ADDITION TO THE CITY OF ODESSA, ECTOR COUNTY, TEXAS, AND WHOSE NAME IS SUBSCRIBED HERETO, THEREBY DEDICATED TO THE USE OF THE PUBLIC FOREVER ALL STREETS, ALLEYS, WATER COURSES, DRAINS, EASEMENTS, AND PUBLIC PLACES SHOWN THEREON FOR THE PURPOSES AND CONSIDERATION THEREIN EXPRESSED, AND AN EASEMENT OF EGRESS AND INGRESS FOR TRASH COLLECTION PURPOSES IS HEREBY GRANTED.

BY: Jerry Cannon  
JERRY CANNON, AGENT  
SOUTHLAND CORPORATION

STATE OF TEXAS )  
COUNTY OF ECTOR )

BEFORE ME THE UNDERSIGNED AUTHORITY

A NOTARY PUBLIC IN AND FOR THE STATE OF TEXAS, ON THIS DAY PERSONALLY APPEARED JERRY CANNON KNOWN TO ME TO BE THE PERSON WHOSE NAME IS SUBSCRIBED TO THE FOREGOING INSTRUMENT, AND ACKNOWLEDGED TO ME THAT HE EXECUTED THE SAME FOR THE PURPOSES AND CONSIDERATIONS THEREIN EXPRESSED AND IN THE CAPACITY THEREIN STATED.

GIVEN UNDER MY HAND AND SEAL OF OFFICE ON THIS 10 DAY OF Dec., 1981.

MY COMMISSION EXPIRES: 10-29-81  
Fred A. Girard  
NOTARY PUBLIC IN AND FOR THE  
STATE OF TEXAS

THAT I, JOHN F. LANDGRAF, DO HEREBY CERTIFY THAT I PREPARED THIS PLAT FROM AN ACTUAL AND ACCURATE SURVEY OF THE LAND AND THAT THE CORNER MONUMENTS SHOWN HEREON WERE PROPERLY PLACED UNDER MY SUPERVISION.

DATED: 14 Jan, 1982. John F. Landgraf  
REGISTERED PUBLIC SURVEYOR

CERTIFICATE OF DIRECTOR OF PUBLIC WORKS  
I HEREBY CERTIFY THAT ALL REQUIREMENTS OF THE "URBAN DEVELOPMENT ORDINANCE" CONCERNING SUBMISSION AND/OR APPROVAL OF INFORMATION AND DATA TO THE DIRECTOR OF PUBLIC WORKS AND THE CITY ENGINEER REQUIRED FOR FINAL PLAT APPROVAL HAVE BEEN COMPLIED WITH FOR THIS SUBMISSION.

DATED: 1-18, 1982. Buffy Johnson  
DIRECTOR OF PUBLIC WORKS

APPROVED THIS 25<sup>TH</sup> DAY OF Nov., 1981, BY THE PLANNING BOARD OF THE CITY OF ODESSA, TEXAS.

L. W. Foreman CHAIRMAN  
Judy L. Miller DIRECTOR OF PLANNING

APPROVED THIS 8<sup>TH</sup> DAY OF DEC., 1981, BY THE CITY COUNCIL OF THE CITY OF ODESSA, TEXAS.

Bob Bryant MAYOR  
Shirley L. Walker CITY MANAGER  
Jana Walker CITY SECRETARY

FILED FOR RECORD THIS 11 DAY OF Feb., 1982, AT 4 P.M.  
RECORDED THIS 11 DAY OF Feb., 1982, AT 4 P.M. IN  
CABINET A, PAGE 24-A ECTOR COUNTY PLAT RECORDS.

Lucille W. W. W.  
COUNTY CLERK OF ECTOR COUNTY,  
TEXAS

