


REPLAT OF BLOCK 66 ORIGINAL TOWN
ODESSA, TEXAS

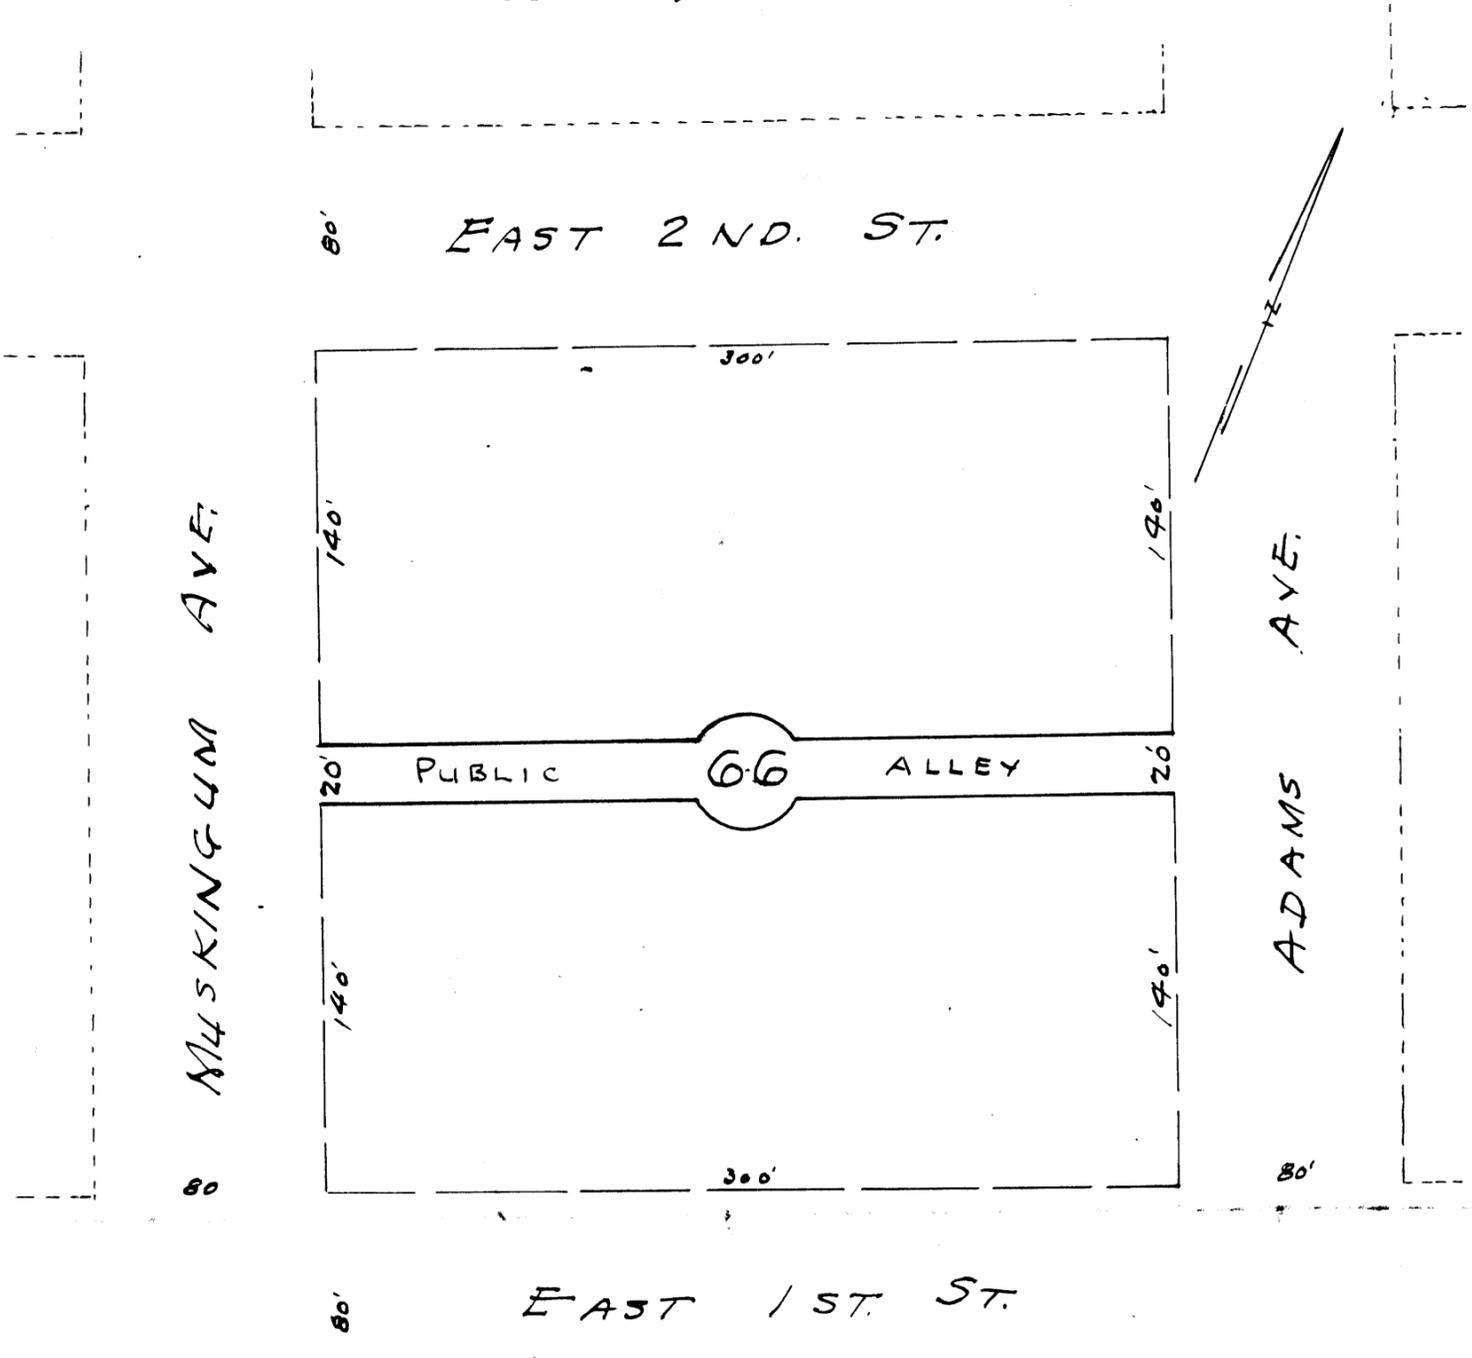

Scale: 1" = 60'

STATE OF TEXAS, COUNTY OF ECTOR
I, M. E. Spry, County Surveyor of Ector County hereby certify that the annexed plat correctly represents an actual survey made upon the ground. Surveyed May 4, 1948.

M. E. Spry
Ector County Surveyor

This plat showing the dedication of an alley through Block 66 Original Town, Odessa, Texas is hereby:

Recommended by Planning Board J. F. Blank Noted by City Mgr. J. W. Starn
Approved by City Council A. Brown Attest by City Sec. L. R. Anthony

Petition and Dedication

STATE OF TEXAS, COUNTY OF ECTOR
Know all men by these presents that we the undersigned, being all the owners of all the above delineated Block 66, Original Town, Odessa, Texas, do hereby petition and dedicate the 20 ft. alley as shown to the public and for public use forever.

Signed by Owners

Redman-Near by H. H. Redman _____

Jack C. Hadley _____

L. J. Moore by L. J. Moore _____

M. O. JOHNSTON OIL FIELD SERVICE CORP. by H. E. Atkins Secy. _____

Weatherford Spring Co. by J. H. Hall _____

Filed for Record August 13, 1948, at 1 o'clock P.M.
Recorded August 13th, 1948, at 1:30 o'clock P. M.

EDNA SMITH, COUNTY CLERK,
ECTOR COUNTY, TEXAS,
BY Mabel Riek Deputy