
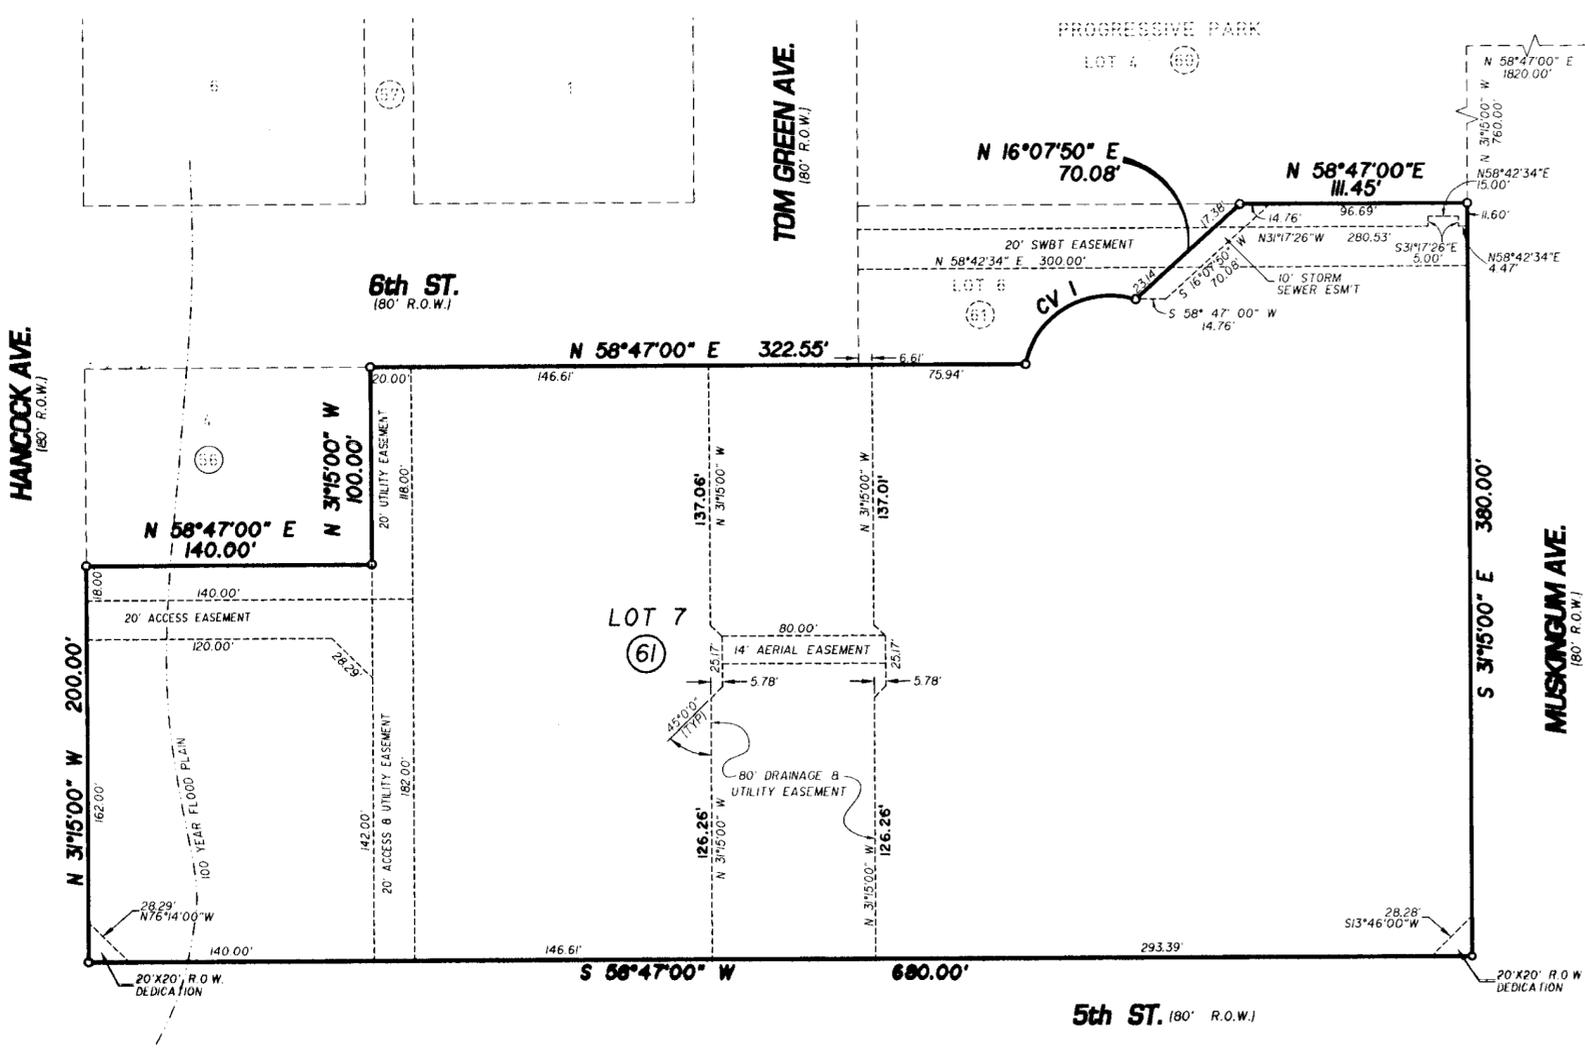


ORIGINAL TOWN

BEING A REPLAT OF LOT 5, BLOCK 61, & LOTS 1-3 & 5-6, BLOCK 56 ORIGINAL TOWN,
0.55 ACRES OF STREET RIGHT OF WAY, 0.14 ACRES OF ALLEY RIGHT OF WAY,
FOR A TOTAL OF 4.67 ACRES, CITY OF ODESSA,
ECTOR COUNTY, TEXAS

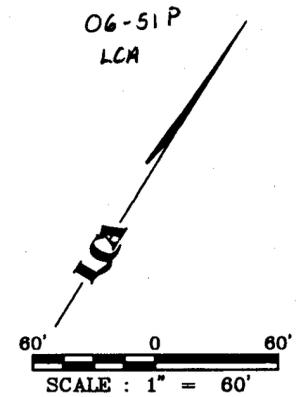

CURVE DATA

CV#	Δ	R	L	CD. BRN.	CD. DIST
1	96° 26' 41"	42.50'	71.54'	N27°55'13"E	63.39'

NOTE:
I. A PORTION OF LOT 7 IS WITHIN THE 100 YEAR FLOOD PLAIN AS PER FIRM MAP NO. 48135CO170D, DATED OCTOBER 20, 1998

STATE OF TEXAS
COUNTY OF ECTOR

KNOW ALL MEN BY THESE PRESENT THAT I, THE UNDERSIGNED OWNER OF THE LAND SHOWN ON THIS PLAT AND DESIGNATED AS A 4.67 ACRES; BEING A REPLAT OF LOT 5, BLOCK 61 & LOTS 1-3 & 5-6, BLOCK 57, ORIGINAL TOWN, 0.55 ACRES OF STREET RIGHT OF WAY, 0.14 ACRES OF ALLEY RIGHT OF WAY, CITY OF ODESSA, ECTOR COUNTY TEXAS, AND WHOSE NAME IS SUBSCRIBED HERETO, THEREBY DEDICATED TO THE USE OF THE PUBLIC FOREVER ALL STREETS, ALLEYS, WATER COURSES, DRAINS, EASEMENTS, PUBLIC PLACES SHOWN THEREON FOR THE PURPOSE AND CONSIDERATION THEREIN EXPRESSED, AND AN EASEMENT OF EGRESS AND INGRESS FOR TRASH COLLECTION PURPOSES IS HEREBY GRANTED.

BY: *Matthew S. Roberts*
MATTHEW S. ROBERTS
CHIEF EXECUTIVE OFFICER
ODESSA REGIONAL HOSPITAL, LTD.

STATE OF TEXAS
COUNTY OF ECTOR

BEFORE ME THE UNDERSIGNED AUTHORITY A NOTARY PUBLIC IN AND FOR THE COUNTY OF ECTOR AND THE STATE OF TEXAS, ON THIS DAY PERSONALLY APPEARED MATTHEW S. ROBERTS, KNOWN TO ME TO BE THE PERSON WHOSE NAME IS SUBSCRIBED TO THE FOREGOING INSTRUMENT, AND ACKNOWLEDGED TO ME THAT HE EXECUTED THE SAME FOR THE PURPOSES AND CONSIDERATIONS THEREIN EXPRESSED AND IN THE CAPACITY THEREIN STATED.

GIVEN UNDER MY HAND AND SEAL OF OFFICE ON THIS 9 DAY OF *March*, 2007.

James S. Benge
NOTARY PUBLIC IN AND FOR THE STATE OF TEXAS
Notary Public, State of Texas
Commission Expires July 01, 2009

STATE OF TEXAS
COUNTY OF ECTOR

KNOW ALL MEN BY THESE PRESENT THAT I, THE UNDERSIGNED OWNER OF THE LAND SHOWN ON THIS PLAT AND DESIGNATED AS A 4.67 ACRES; BEING A REPLAT OF LOT 5, BLOCK 61 & LOTS 1-3 & 5-6, BLOCK 57, ORIGINAL TOWN, 0.55 ACRES OF STREET RIGHT OF WAY, 0.14 ACRES OF ALLEY RIGHT OF WAY, CITY OF ODESSA, ECTOR COUNTY TEXAS, AND WHOSE NAME IS SUBSCRIBED HERETO, THEREBY DEDICATED TO THE USE OF THE PUBLIC FOREVER ALL STREETS, ALLEYS, WATER COURSES, DRAINS, EASEMENTS, PUBLIC PLACES SHOWN THEREON FOR THE PURPOSE AND CONSIDERATION THEREIN EXPRESSED, AND AN EASEMENT OF EGRESS AND INGRESS FOR TRASH COLLECTION PURPOSES IS HEREBY GRANTED.

BY: *Larry Melton*
LARRY MELTON
CITY OF ODESSA MAYOR

STATE OF TEXAS
COUNTY OF ECTOR

BEFORE ME THE UNDERSIGNED AUTHORITY A NOTARY PUBLIC IN AND FOR THE COUNTY OF ECTOR AND THE STATE OF TEXAS, ON THIS DAY PERSONALLY APPEARED LARRY MELTON, KNOWN TO ME TO BE THE PERSON WHOSE NAME IS SUBSCRIBED TO THE FOREGOING INSTRUMENT, AND ACKNOWLEDGED TO ME THAT HE EXECUTED THE SAME FOR THE PURPOSES AND CONSIDERATIONS THEREIN EXPRESSED AND IN THE CAPACITY THEREIN STATED.

GIVEN UNDER MY HAND AND SEAL OF OFFICE ON THIS 28th DAY OF *March*, 2007.

James S. Benge
NOTARY PUBLIC IN AND FOR THE STATE OF TEXAS

THAT I, JOHN F. LANDGRAF, DO HEREBY CERTIFY THAT I PREPARED THIS PLAT FROM AN ACTUAL AND ACCURATE SURVEY OF THE LAND AND THAT THE CORNER MONUMENTS SHOWN HEREON WERE PROPERLY PLACED UNDER MY SUPERVISION.

DATED: *14 FEB*, 2007 *John F. Landgraf*
REGISTERED PROFESSIONAL LAND SURVEYOR

THIS PLAT IS HEREBY APPROVED THIS *21* DAY OF *SEPTEMBER*, 2006, BY THE PLANNING AND ZONING COMMISSION, CITY OF ODESSA, TEXAS.

John A. Wolf
CHAIRMAN, PLANNING COMMISSION

Shirley Cherry
DIRECTOR OF PLANNING

CERTIFICATE OF DIRECTOR OF PUBLIC WORKS

I HEREBY CERTIFY THAT ALL REQUIREMENTS OF THE "URBAN DEVELOPMENT ORDINANCE" CONCERNING SUBMISSION AND/OR APPROVAL OF INFORMATION AND DATA TO THE DIRECTOR OF PUBLIC WORKS AND THE CITY ENGINEER REQUIRED FOR FINAL PLAT APPROVAL HAVE BEEN COMPLIED WITH FOR THIS SUBMISSION.

DATED: *March 19*, 2007 *Matthew S. Spurrell*
DIRECTOR OF PUBLIC WORKS

FILED FOR RECORD ON THIS *29* DAY OF *March*, 2007, AT *8:45* A.M. RECORDED THIS *29* DAY OF *March*, 2007, AT *8:45* A.M. IN CABINET *B*, PAGE *21-A*, ECTOR COUNTY PLAT RECORDS.

Linda Haney
COUNTY CLERK OF ECTOR COUNTY, TEXAS