


89-030

REPLAT OF
0.943 ACRE TRACT OF LOT 10, BLOCK 13
AND 0.560 ACRE TRACT OF STREET
RIGHT-OF-WAY

ORIGINAL TOWN
ODESSA, TEXAS

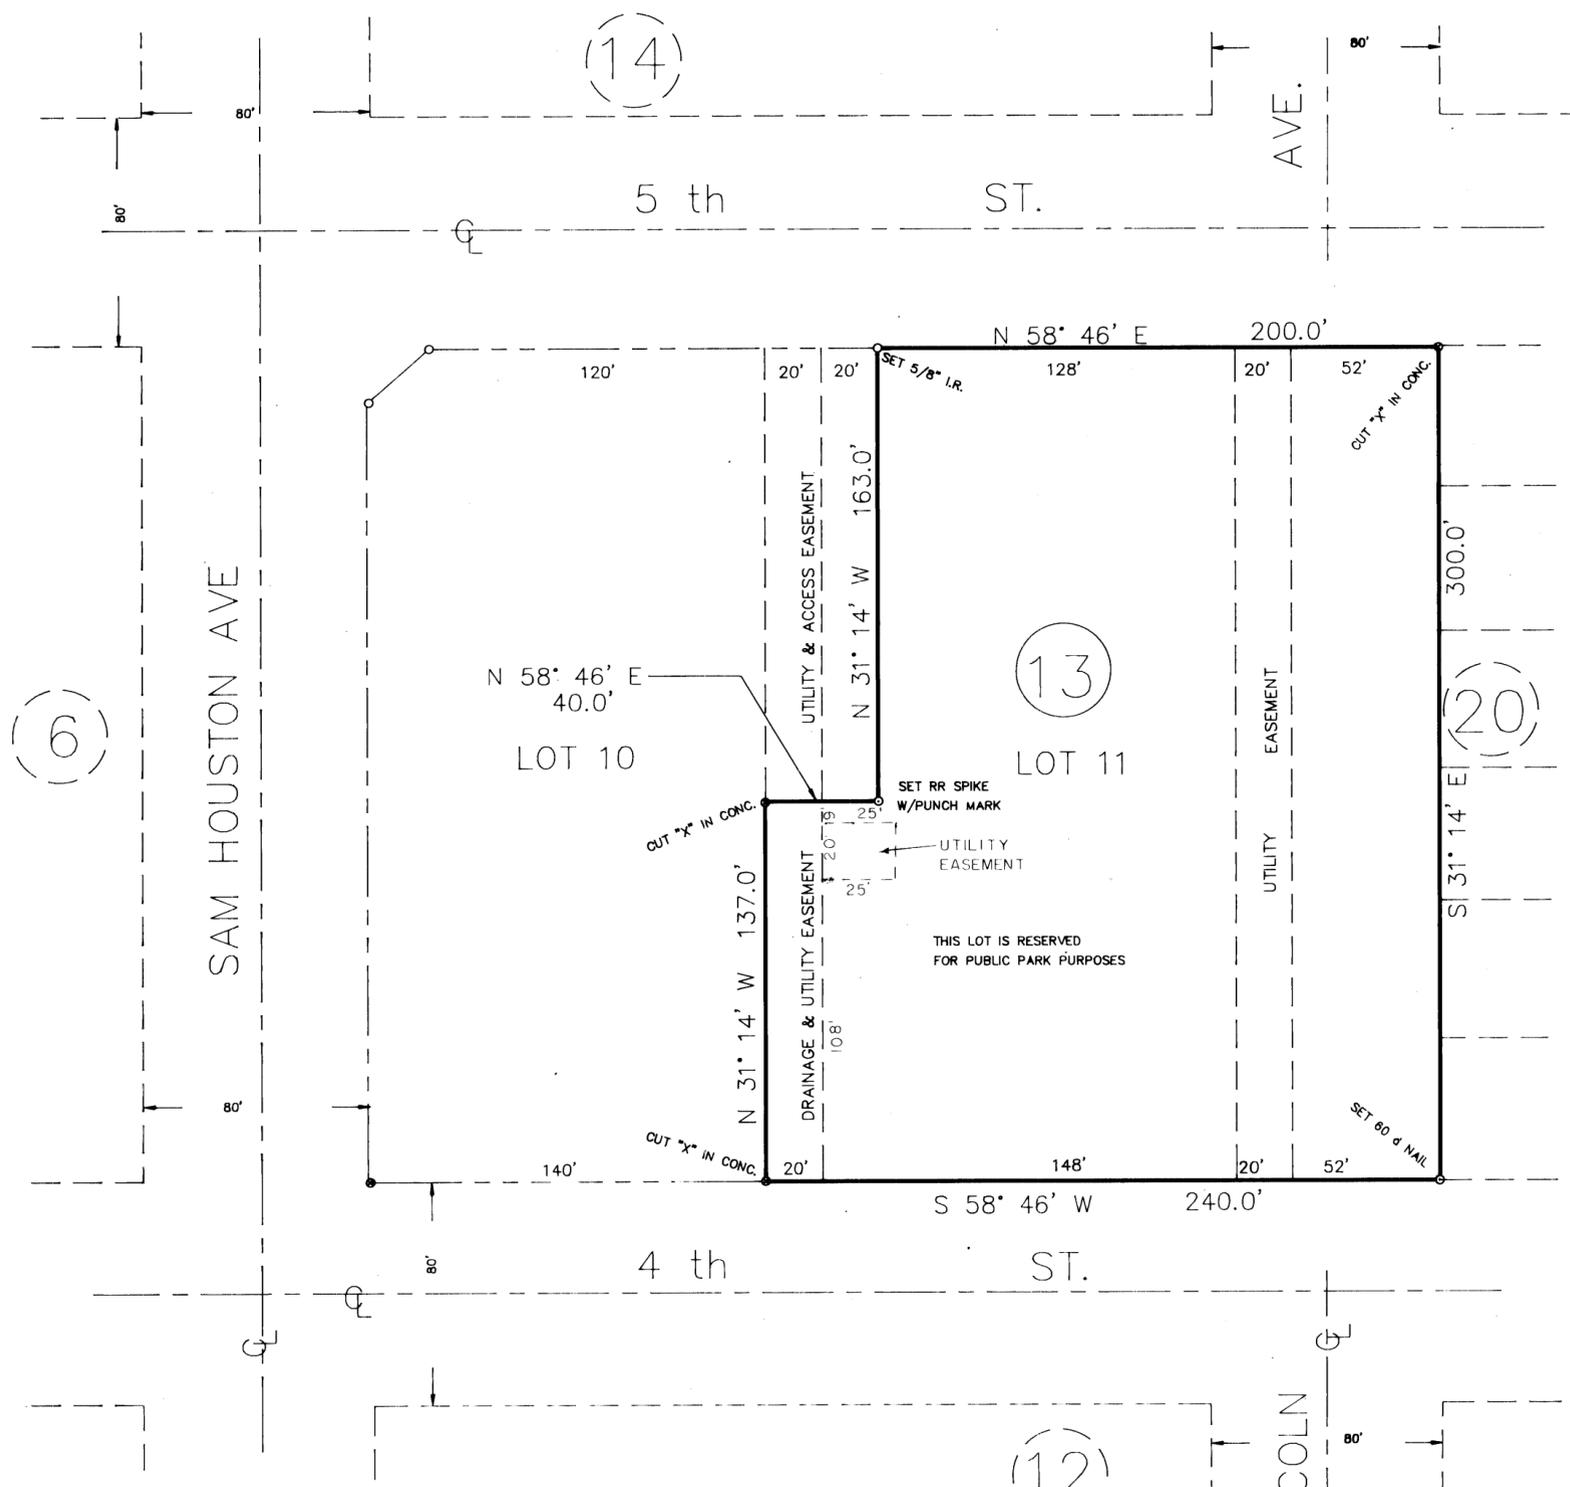

THE STATE OF TEXAS
COUNTY OF ECTOR

KNOW ALL MEN BY THESE PRESENTS:

That I, the undersigned owner of the land shown hereon and designated as Lot 11 as part of the Replat of 0.943 Acre Tract of Lot 10, Block 13 and 0.560 Acre Tract of Street Right-Of-Way, Original Town, an addition to the City of Odessa, Ector County, Texas and whose name is subscribed hereto, do hereby dedicate and reserve to the public all utility and drainage easements, and public places shown hereon, for the purpose herein expressed, and an easement of egress and ingress for trash collection is hereby granted, and further declare that the portion of Lincoln Avenue encompassed by this replat is expressly closed and henceforth shall no longer exist as a street.

City of Odessa, acting by and through its Mayor and City Council:
Dated this 16th day of April, 1989 *Don Carter*
DON CARTER, MAYOR


THE STATE OF TEXAS
COUNTY OF ECTOR

KNOW ALL MEN BY THESE PRESENTS:

Before me, a Notary Public in and for the County of Ector, State of Texas, on this day personally appeared Don Carter, Mayor of Odessa, Ector County, Texas, known to me to be the person whose name is subscribed to the foregoing instrument and acknowledged to me that he executed the same as the act of said City of Odessa and in the capacity therein stated.


Given under my hand and seal of office this 16th day of April, 1989

Joni Zwick
NOTARY PUBLIC IN THE STATE OF TEXAS

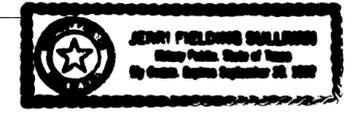

I, Bobby Lee Tucker, do hereby certify that I prepared this plat from an actual and accurate survey of the land and that the corner monuments shown hereon were properly placed under my supervision.

Dated: 1-26, 1989 *Bobby Lee Tucker*
BOBBY LEE TUCKER, REGISTERED PUBLIC SURVEYOR

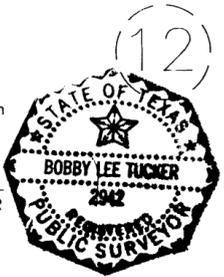

CERTIFICATE OF DIRECTOR OF PUBLIC WORKS


I hereby certify that all requirements of the "Urban Development Ordinance" concerning submission and/or approval of information and data to the Director of Public Works and the City Engineer required for final plat approval have been complied with for this submission.

Dated: 3-15, 1989 *Bobby I. Tucker*
BOBBY I. TUCKER, DIRECTOR OF PUBLIC WORKS

Approved this 2nd day of MARCH, 1989 by the Planning Board of the City of Odessa, Texas.
Raymond L. Miller
RAYMOND L. MILLER, DIRECTOR OF PLANNING AND INSPECTION

Approved this 14th day of MARCH, 1989, by the City Council of Odessa, Texas.
Don Carter
DON CARTER, MAYOR
William R. Brown, Jr.
WILLIAM R. BROWN, JR., CITY MANAGER

Jerry F. Sullivan
JERRY F. SULLIVAN, CLERK SECRETARY

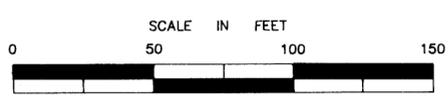

Filed for record this 22nd day of March, 1989 at 1 m
Recorded this 22nd day of March, 1989 at 1 m
Cabinet A Page 1; Ector County Plat Records

Barbara Bedford
BARBARA BEDFORD, COUNTY CLERK, ECTOR COUNTY, TEXAS