

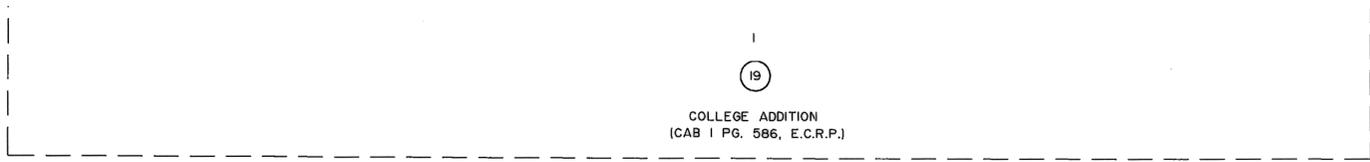


REPLAT OF LOTS 4-6 BLOCK 16, LOT 7 BLOCK 17
AND A 0.14 ACRE TRACT OF ALLEY RIGHT OF WAY

ORIGINAL TOWN
AN ADDITION TO THE CITY OF ODESSA
ECTOR COUNTY, TEXAS

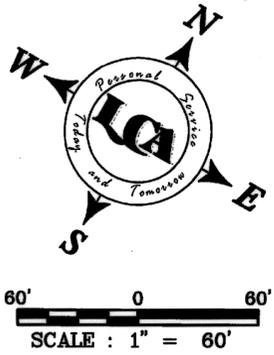

8TH STREET (100' R.O.W.)

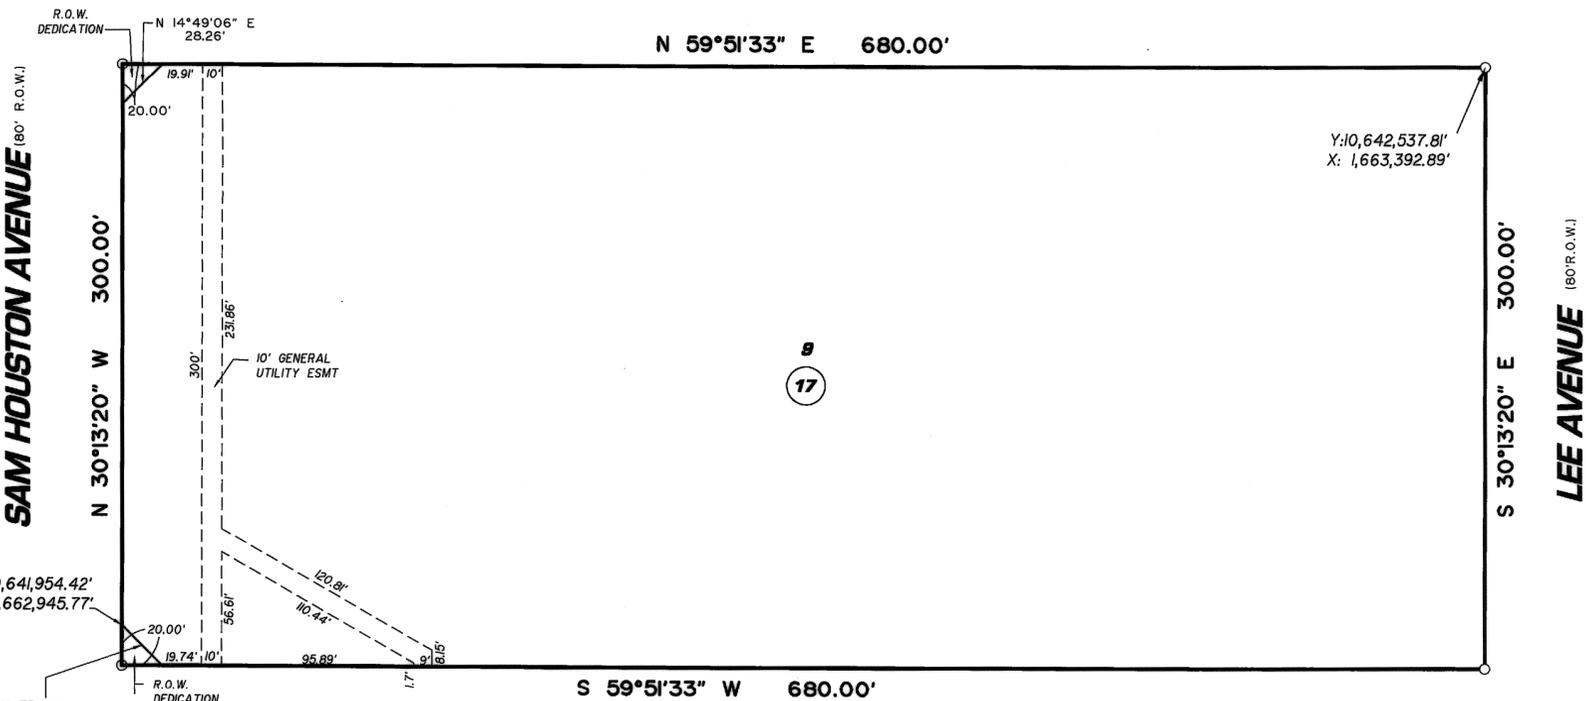

7TH STREET (80' R.O.W.)



BASIS OF BEARINGS:
Bearings, distances and coordinates are relative to the Texas Coordinate System, 1983 NAD, Central Zone, based the City Of Odessa GPS Control Monuments "OD3K" with a theta angle of -01°03'08" and a combined grid factor of 0.999856088. Acreage stated is average surface.

STATE OF TEXAS
COUNTY OF ECTOR

KNOW ALL MEN BY THESE PRESENT THAT I, THE UNDERSIGNED OWNER OF THE LAND SHOWN ON THIS PLAT AND DESIGNATED AS BEING LOT 9 BLOCK 17, ORIGINAL TOWN, AN ADDITION TO THE CITY OF ODESSA, ECTOR COUNTY, TEXAS, AND WHOSE NAME IS SUBSCRIBED HERETO, THEREBY DEDICATED TO THE USE OF THE PUBLIC FOREVER ALL STREETS, ALLEYS, WATER COURSES, DRAINS, EASEMENTS, PUBLIC PLACES SHOWN THEREON FOR THE PURPOSE AND CONSIDERATION THEREIN EXPRESSED, AND AN EASEMENT OF EGRESS AND INGRESS FOR TRASH COLLECTION PURPOSES IS HEREBY GRANTED.


BY: Gary Vest
GARY VEST
FIRST BAPTIST CHURCH

STATE OF TEXAS
COUNTY OF ECTOR

BEFORE ME THE UNDERSIGNED AUTHORITY A NOTARY PUBLIC IN AND FOR THE COUNTY OF ECTOR AND THE STATE OF TEXAS, ON THIS DAY PERSONALLY APPEARED GARY VEST, KNOWN TO ME TO BE THE PERSON WHOSE NAME IS SUBSCRIBED TO THE FOREGOING INSTRUMENT, AND ACKNOWLEDGED TO ME THAT HE EXECUTED THE SAME FOR THE PURPOSES AND CONSIDERATIONS THEREIN EXPRESSED AND IN THE CAPACITY THEREIN STATED.

GIVEN UNDER MY HAND AND SEAL OF OFFICE ON THIS DAY OF September 18, 2012.

Jeanette Marie Bothwell
NOTARY PUBLIC IN AND FOR THE STATE OF TEXAS

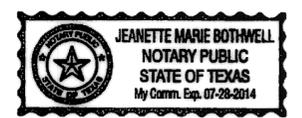

THAT I, DOW E KELLY, DO HEREBY CERTIFY THAT I PREPARED THIS PLAT FROM AN ACTUAL AND ACCURATE SURVEY OF THE LAND AND THAT THE CORNER MONUMENTS SHOWN HEREON WERE PROPERLY PLACED UNDER MY SUPERVISION.

DATED: 7 September 2012

Dow E Kelly
REGISTERED PROFESSIONAL SURVEYOR



THIS PLAT IS HEREBY APPROVED THIS 19TH DAY OF JULY, 2012, BY THE PLANNING AND ZONING COMMISSION, CITY OF ODESSA, TEXAS.

Hans Otto CHAIRMAN, PLANNING COMMISSION
Arrian Phibbs DIRECTOR OF PLANNING

CERTIFICATE OF DIRECTOR OF PUBLIC WORKS

I HEREBY CERTIFY THAT ALL REQUIREMENTS OF THE "URBAN DEVELOPMENT ORDINANCE" CONCERNING SUBMISSION AND/OR APPROVAL OF INFORMATION AND DATA TO THE DIRECTOR OF PUBLIC WORKS AND THE CITY ENGINEER REQUIRED FOR FINAL APPROVAL HAVE BEEN COMPLIED WITH FOR THIS SUBMISSION.

DATED: September 21, 2012

Michelle Springs
DIRECTOR OF PUBLIC WORKS

FILED FOR RECORD ON THIS 26th DAY OF September, 2012, AT 11:18 A.M. RECORDED THIS 26th DAY OF September, 2012, AT 11:18 A.M. IN CABINET B, PAGE 262, ECTOR COUNTY PLAT RECORDS.

Linda Nancy
COUNTY CLERK OF ECTOR COUNTY, TEXAS