

PAGEWOOD ESTATES

TO THE CITY OF ODESSA, TEXAS

BEING A SUBDIVISION OF DRILL SITE NO. 20, A 4.12 ACRE TRACT OF LAND IN SEC. 24, BLK. 42, T-2-S, T&P RY CO. SURVEY, ECTOR COUNTY, TEXAS

AND A REPLAT OF LOTS 19-26, BLK. 6, LOTS 1-10 BLK. 7, ALL OF BLK. 8, LOTS 7-20, BLK. 10, & LOTS 8-18, BLK. 11, WEDGEWOOD ADDITION, ODESSA, TEXAS

STATE OF TEXAS:
COUNTY OF ECTOR:

I, KENNETH E. ESMOND, A REGISTERED PUBLIC SURVEYOR OF THE STATE OF TEXAS, DO HEREBY CERTIFY THIS PLAT REPRESENTS A SURVEY MADE BY ME ON THE GROUND AND THAT THE LINES AND DIMENSIONS ARE TRUE AND CORRECT TO THE BEST OF MY KNOWLEDGE AND BELIEF.

DATED: April 21 1965

Kenneth E. Esmond
KENNETH E. ESMOND

STATE OF TEXAS:
COUNTY OF ECTOR:

KNOW ALL MEN BY THESE PRESENTS

THAT WE, THE UNDERSIGNED, BEING THE PRESENT OWNERS OF THE ABOVE DESCRIBED PROPERTIES, DO HEREBY CAUSE THE SAME TO BE SURVEYED AND RE-PLATTED AS SHOWN HEREON AND HEREBY DESIGNATE SAID PLAT AS PAGEWOOD ESTATES, AND DO HEREBY DEDICATE THE NEW STREETS AND ALLEYS TO THE PUBLIC FOR ITS USE BUT IN THE EVENT SAID STREETS AND ALLEYS CEASE TO BE USED AS SUCH THE TITLE THERETO SHALL REVERT TO US OUR HEIRS AND ASSIGNS WITNESS OUR HANDS AT ODESSA, TEXAS, ON THIS 20TH DAY APRIL 1965.

TEPEE DEVELOPMENT CO., INC.

BY: *Sam Roberts* PRESIDENT ATTEST: *Elizabeth Johnson* SECRETARY

STATE OF TEXAS
COUNTY OF ECTOR:

BEFORE ME THE UNDERSIGNED AUTHORITY

A NOTARY PUBLIC IN AND FOR THE STATE OF TEXAS ON THIS DAY PERSONALLY APPEARED LOUIS ROCHESTER, KNOWN TO ME TO BE THE PERSON WHOSE NAME IS SUBSCRIBED TO THE FOREGOING INSTRUMENT AND ACKNOWLEDGED TO ME THAT THE SAME WAS THE ACT OF SAID TEPEE DEVELOPMENT CO. INC., A TEXAS CORPORATION AND THAT HE EXECUTED THE SAME AS THE ACT OF SAID CORPORATION FOR THE PURPOSES AND CONSIDERATIONS THEREIN EXPRESSED AND IN THE CAPACITY THEREIN STATED.

GIVEN UNDER MY HAND AND SEAL OF OFFICE THIS 20TH DAY OF APRIL 1965

James L. Jewett, Jr.
NOTARY PUBLIC IN AND FOR ECTOR CO., TEXAS

THIS PLAT IS HEREBY APPROVED, ON THIS 20TH DAY OF APRIL 1965


APPROVED: *Emil Beck* CHAIRMAN PLANNING BOARD APPROVED: *Orlando Parker* MAYOR

NOTED BY: *H. Dale Williams* CITY PLANNING ENGINEER NOTED BY: *W. E. Keith* CITY MANAGER

NOTED BY: *Paul M. West* CITY ENGINEER ATTEST: *Jewel Saunders* CITY SECRETARY

FILED FOR RECORD ON THIS 26 DAY OF APRIL 1965, AT 1 P.M. RECORDED THIS 26 DAY APRIL 1965, AT 1 P.M. IN VOL. 12, PAGE 46, ECTOR COUNTY PLAT RECORDS.

Edna Smith
COUNTY CLERK OF ECTOR COUNTY, TEXAS

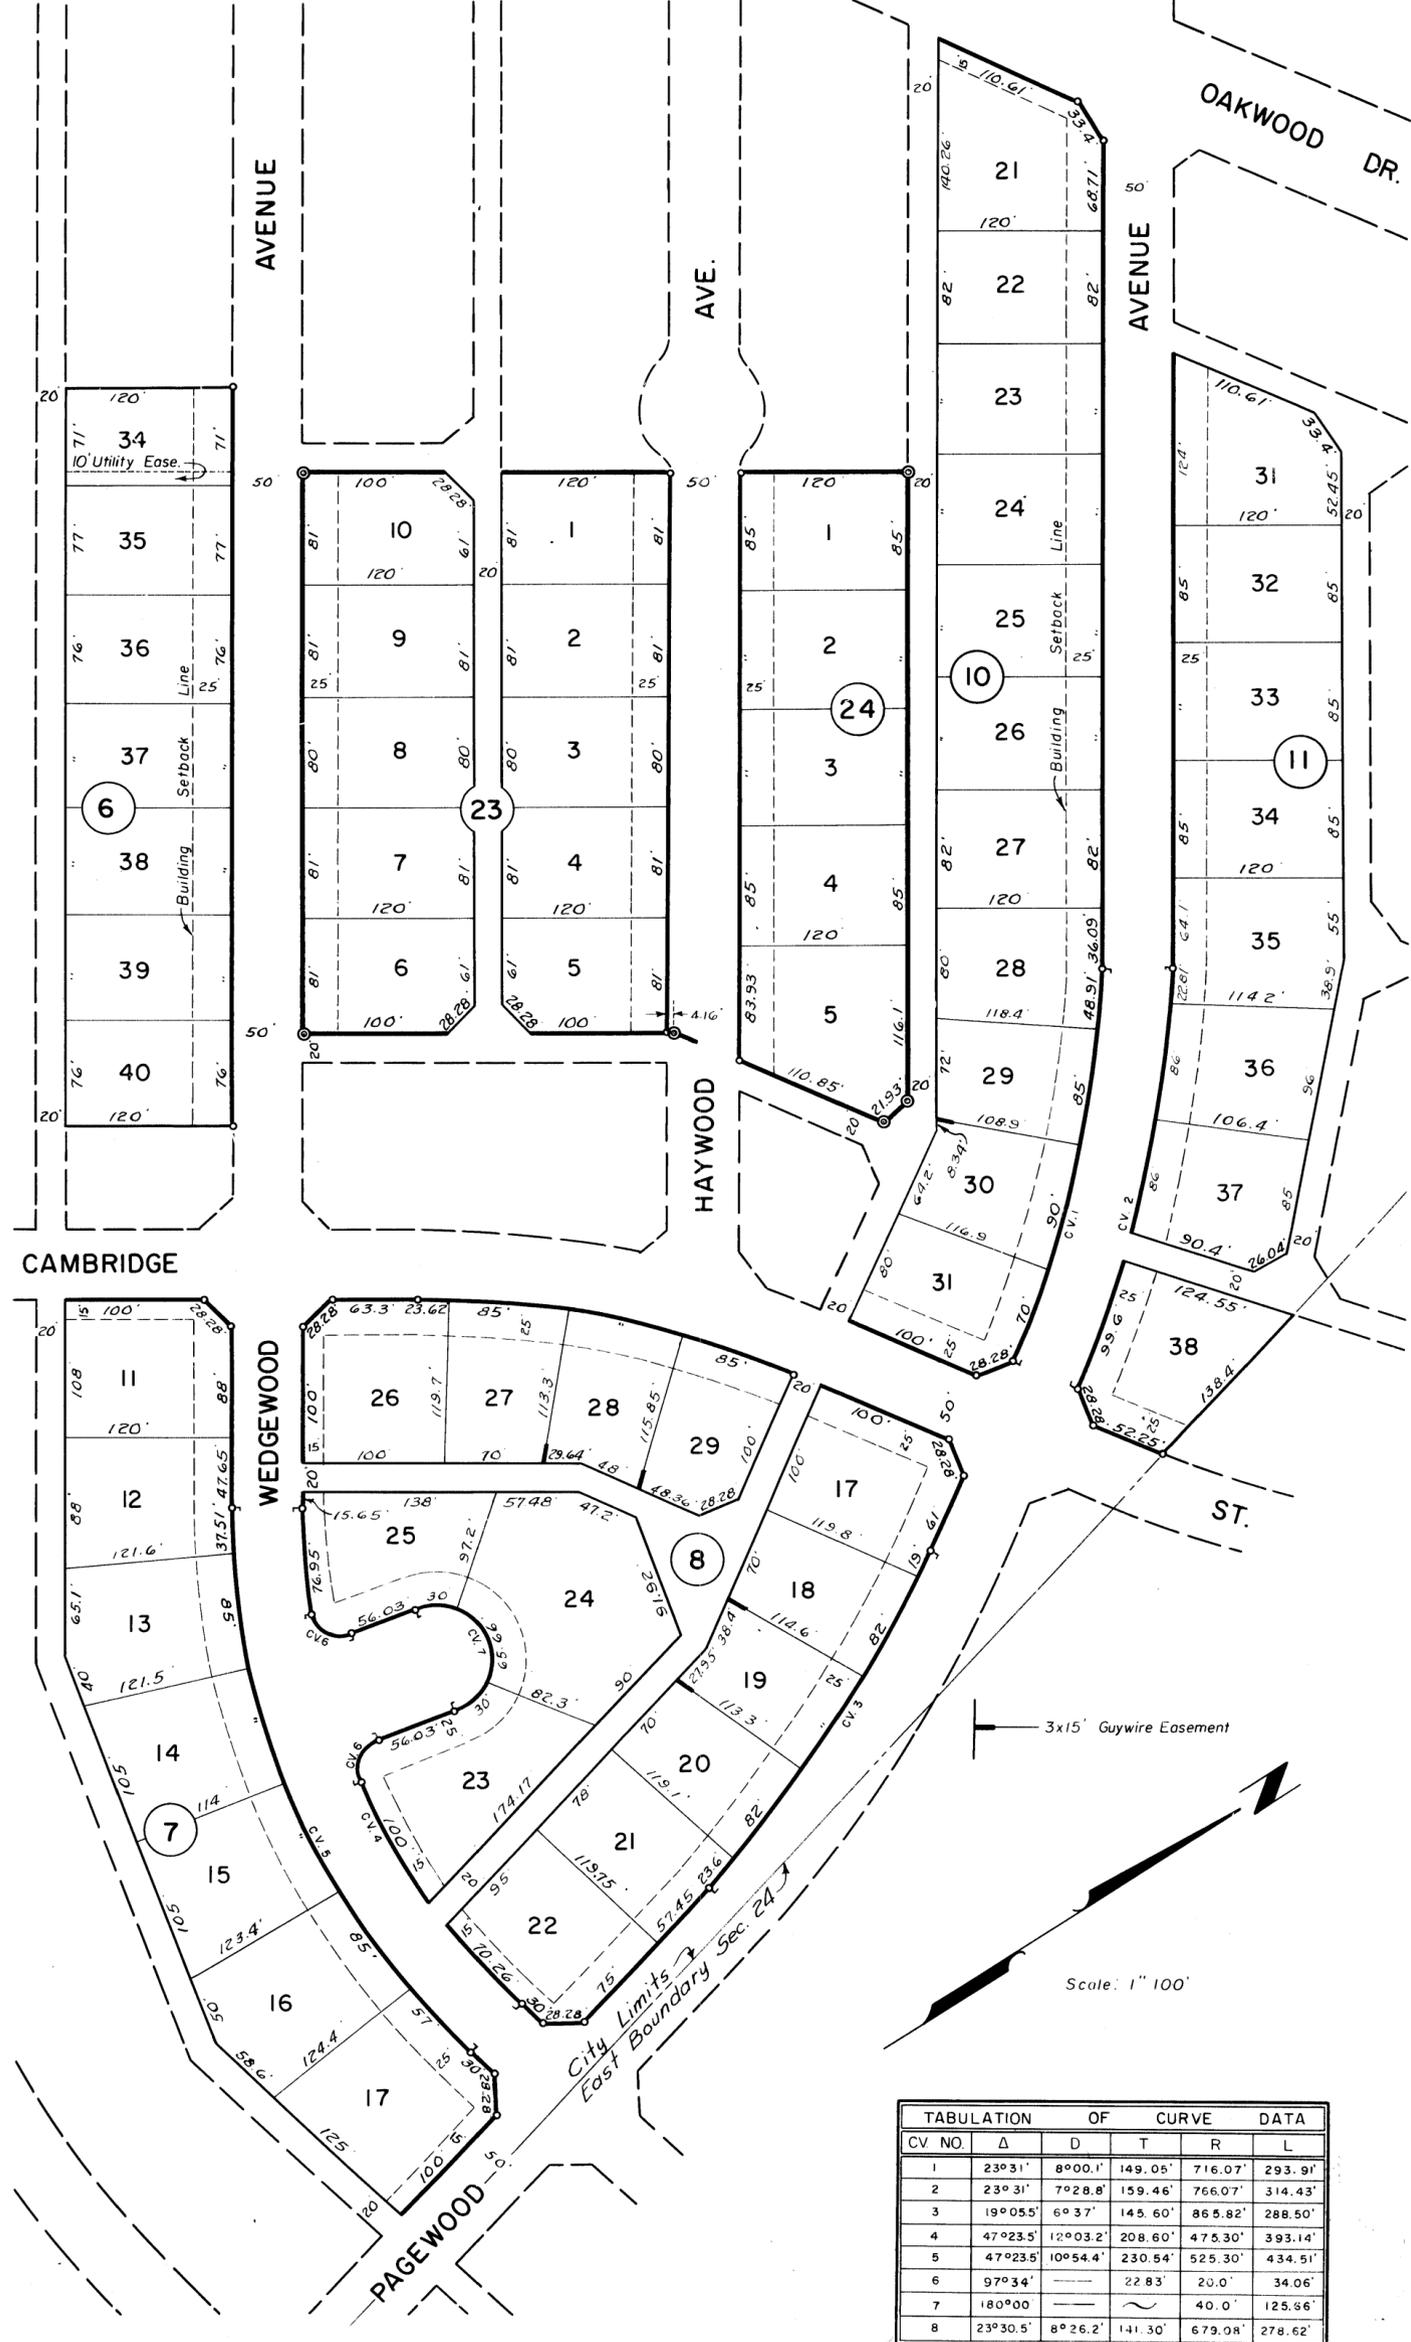

TABULATION OF CURVE DATA					
CV NO.	Δ	D	T	R	L
1	23°31'	8°00.1'	149.05'	716.07'	293.91'
2	23°31'	7°28.8'	159.46'	766.07'	314.43'
3	19°05.5'	6°37'	145.60'	865.82'	288.50'
4	47°23.5'	10°03.2'	208.60'	475.30'	393.14'
5	47°23.5'	10°54.4'	230.54'	525.30'	434.51'
6	97°34'	—	22.83'	20.0'	34.06'
7	180°00'	—	—	40.0'	125.86'
8	23°30.5'	8°26.2'	141.30'	679.08'	278.62'