


**NORTH PARK PLAZA, 3RD. FILING,
BEING A REPLAT OF 4.295 ACRES OF LAND OUT OF LOT 42, BLOCK 1, NORTH
PARK PLAZA, AND LOT 45, BLOCK 1, NORTH PARK PLAZA, 2ND. FILING,
ODESSA, ECTOR COUNTY, TEXAS**

02-27 P
H
[Signature]

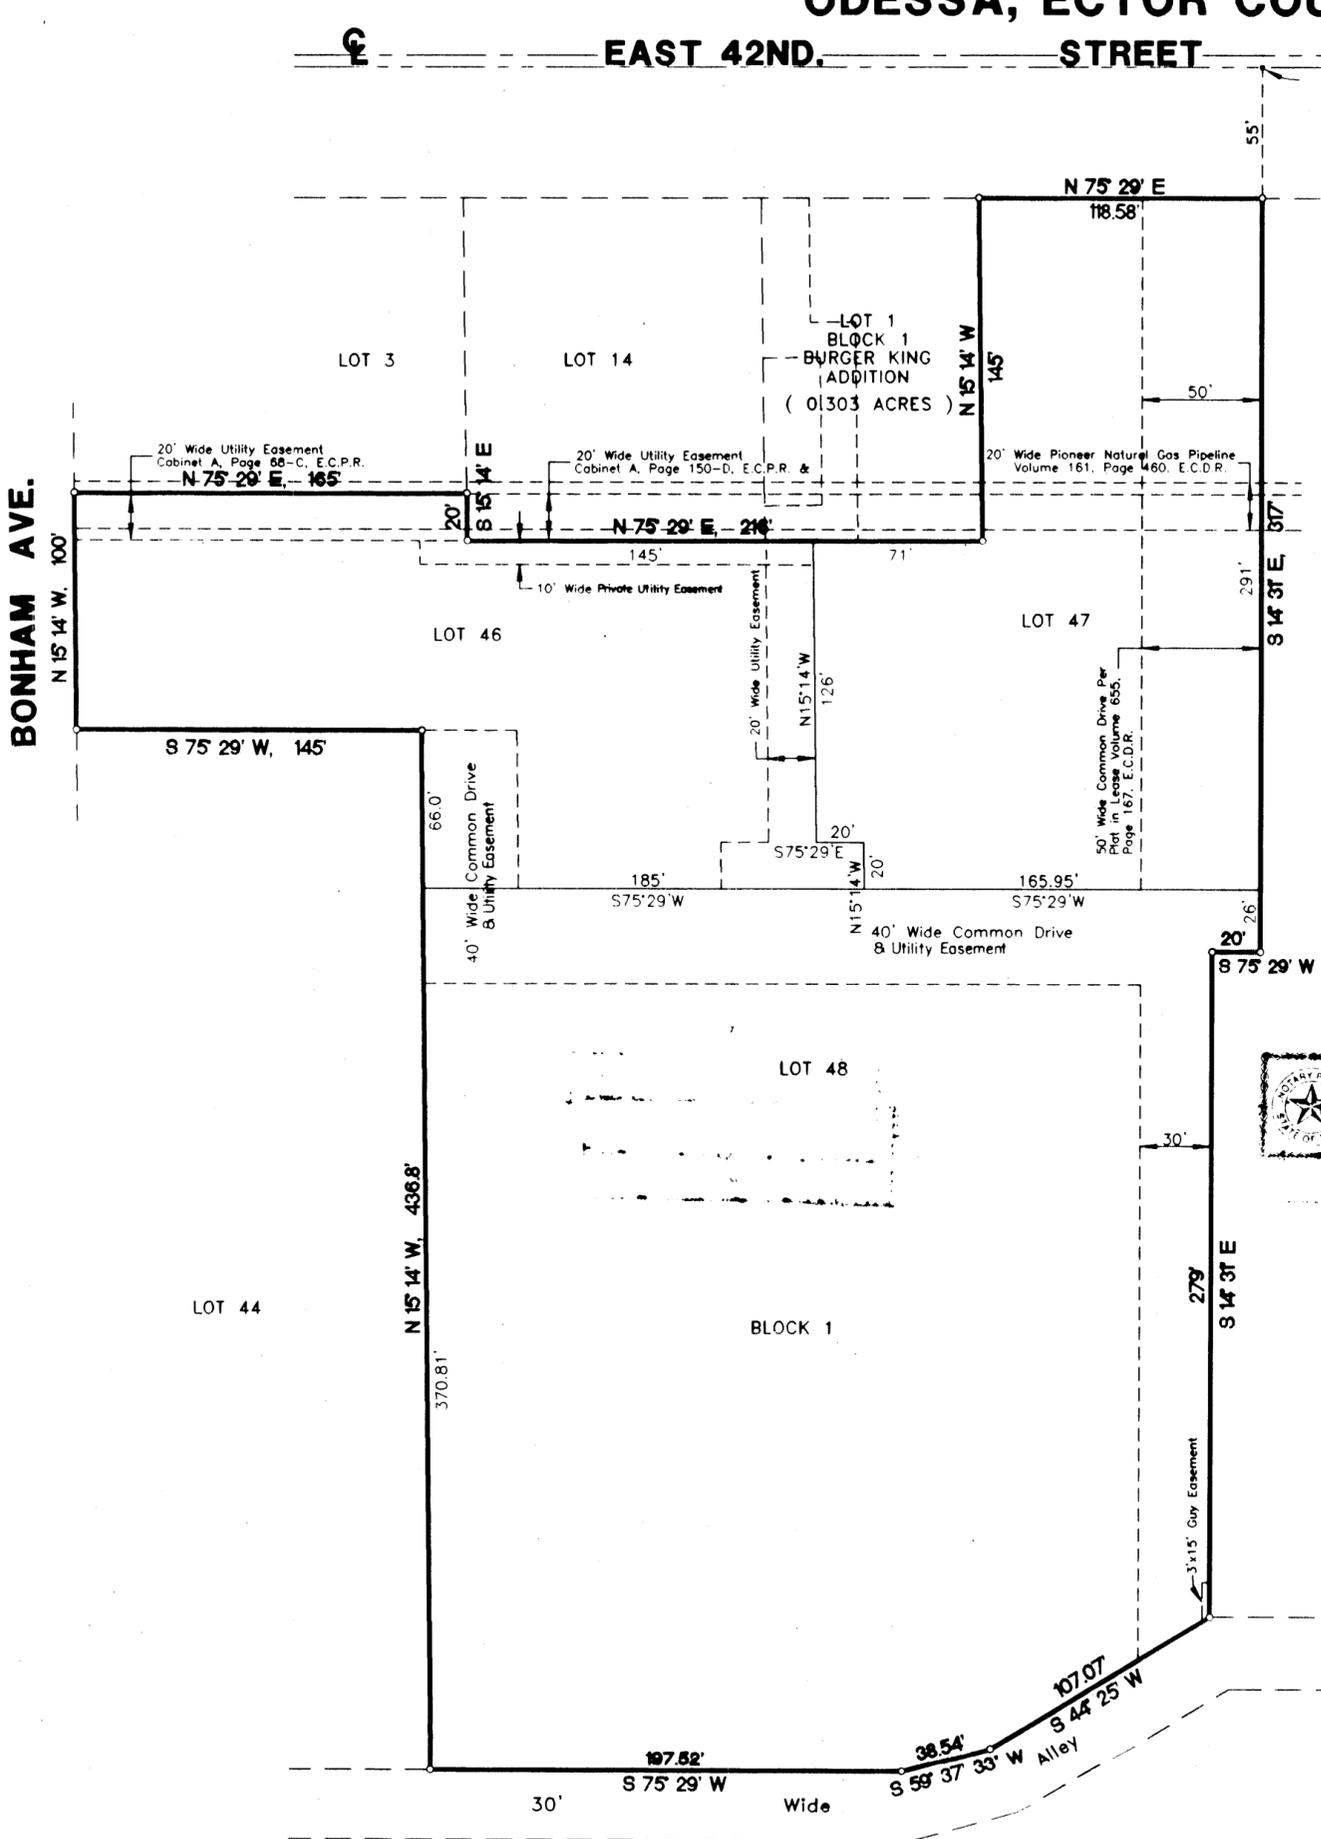

LEGEND

- = PROPERTY LINE
- o = PROPERTY CORNER
- - - = LOT LINE

Scale: 1" = 60'

PREPARED BY
S. W. HOWELL ENGINEERING, INC.
409 EAST 57TH STREET
ODESSA, TEXAS 79762
(915)367-5711
02-23095
JULY, 2002
DRAWN BY: PWP
REVISED MYLAR - UTILITY EASEMENTS PER CITY OF ODESSA
SEPTEMBER 19, 2002

NOTE: Access to Lot 47 from East 42nd. St. is limited to the east 60 feet of the north boundary line of Lot 47.

STATE OF TEXAS:
COUNTY OF ECTOR:

KNOW ALL MEN BY THESE PRESENTS THAT WE, THE UNDERSIGNED, BEING THE PRESENT OWNERS OF THE LAND SHOWN ON THIS PLAT AND DESIGNATED AS "NORTH PARK PLAZA, 3RD. FILING", AND WHOSE NAMES ARE SUBSCRIBED, HERETO, DO HEREBY DEDICATE TO THE USE OF THE PUBLIC FOREVER ALL STREETS, ALLEYS, WATER COURSES, DRAINS, EASEMENTS, AND PUBLIC PLACES SHOWN THEREON FOR THE PURPOSE AND CONSIDERATION THEREIN EXPRESSED, AND AN EASEMENT OF INGRESS AND EGRESS FOR GARBAGE AND TRASH COLLECTION PURPOSES IS HEREBY GRANTED.

GADASALLI RENTAL PARTNERSHIP, LTD


KRYSTEL ANNE HOLLANDER TRUST
AND
MARISA RENEE' HOLLANDER TRUST

[Signature]
DR. SURESH GADASALLI
(PRESIDENT)
GADASALLI MANAGEMENT CORP. GENERAL PARTNER

[Signature]
BENJAMIN G LITTLE
(TRUSTEE)

STATE OF TEXAS:
COUNTY OF ECTOR:

THIS INSTRUMENT WAS ACKNOWLEDGED BEFORE ME ON 9th of Sept 2002, BY **SURESH GADASALLI** IN THE CAPACITY STATED.

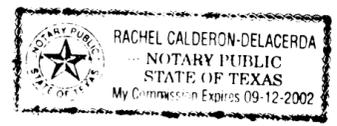

[Signature]
RACHEL CALDERON-DELA CERDA
NOTARY PUBLIC, STATE OF TEXAS

RACHEL CALDERON-DELA CERDA
PRINTED NAME OF NOTARY

MY COMMISSION EXPIRES: 9-12-2002

STATE OF TEXAS:
COUNTY OF ECTOR:

THIS INSTRUMENT WAS ACKNOWLEDGED BEFORE ME ON Sept 12th 2002, BY **BENJAMIN G LITTLE** IN THE CAPACITY STATED.



[Signature]
NOTARY PUBLIC, STATE OF TEXAS

CYNTHIA D. PERMENTER
PRINTED NAME OF NOTARY

MY COMMISSION EXPIRES: 2-4-04

CERTIFICATE OF DIRECTOR OF PUBLIC WORKS

I HEREBY CERTIFY THAT ALL REQUIREMENTS OF THE "URBAN DEVELOPMENT ORDINANCE" CONCERNING SUBMISSION AND/OR APPROVAL OF INFORMATION AND DATA TO THE DIRECTOR OF PUBLIC WORKS AND THE CITY ENGINEER, REQUIRED FOR FINAL PLAT APPROVAL, HAVE BEEN COMPLIED WITH FOR THIS SUBMISSION.


DATED: September 19, 2002 *[Signature]*
DIRECTOR OF PUBLIC WORKS

STATE OF TEXAS:
COUNTY OF ECTOR:

KNOW ALL MEN BY THESE PRESENTS THAT I, S. W. HOWELL, A REGISTERED PROFESSIONAL LAND SURVEYOR OF THE STATE OF TEXAS, DO HEREBY CERTIFY THAT I PREPARED THIS PLAT FROM AN ACTUAL AND ACCURATE SURVEY OF THE LAND AND THAT THE CORNER MONUMENTS SHOWN HEREON WERE PROPERLY PLACED UNDER MY SUPERVISION.

DATED: 8-8, 2002

[Signature]
S. W. HOWELL
REGISTERED PROFESSIONAL LAND SURVEYOR

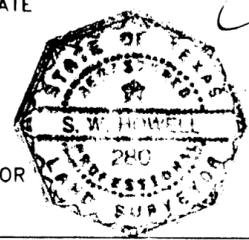

APPROVED THIS 5TH DAY OF SEPTEMBER, 2002, BY THE PLANNING COMMISSION OF THE CITY OF ODESSA, TEXAS.

[Signature] CHAIRMAN *[Signature]* DIRECTOR OF PLANNING

FILED FOR RECORD THIS 20th DAY OF September, 2002, 2:45 P.M.,
RECORDED THIS 20th DAY OF September, 2002, 2:45 P.M., IN
CABINET H, PAGE 162-D, ECTOR COUNTY PLAT RECORDS.

[Signature]
COUNTY CLERK OF ECTOR COUNTY, TEXAS