

NORTH PARK ADDITION 3RD. FILING

A SUBDIVISION OF 42.92 ACRES OF LAND
IN SECTION 34, BLOCK 42, T-1S, T. & P. RY. CO. SURVEY,
ECTOR COUNTY, TEXAS

THE STATE OF TEXAS
COUNTY OF ECTOR

KNOW ALL MEN BY THESE PRESENTS:
THAT THE UNDERSIGNED OWNER OF THE LAND SHOWN HEREON AND DESIGNATED AS "NORTH PARK ADDITION, 3RD FILING," AN ADDITION TO THE CITY OF ODESSA, TEXAS, AND WHOSE NAME IS SUBSCRIBED HERETO, DOES HEREBY DEDICATE TO THE USE OF THE PUBLIC FOREVER ALL STREETS, ALLEYS, WATER COURSES, DRAINS, EASEMENTS AND PUBLIC PLACES SHOWN HEREON, FOR THE PURPOSE AND CONSIDERATION HEREIN EXPRESSED.

Emil F. Beck
EMIL F. BECK, PRESIDENT
FIRST SAVINGS AND LOAN ASSOCIATION

ATTEST:
Judi Howington
JUDI HOWINGTON, CLERK


THE STATE OF TEXAS
COUNTY OF ECTOR

BEFORE ME, THE UNDERSIGNED AUTHORITY, A NOTARY PUBLIC IN AND FOR THE STATE OF TEXAS, ON THIS DAY PERSONALLY APPEARED EMIL BECK, KNOWN TO ME TO BE THE PERSON WHOSE NAME IS SUBSCRIBED TO THE FOREGOING INSTRUMENT, AND ACKNOWLEDGED TO ME THAT HE EXECUTED THE SAME FOR THE PURPOSES AND CONSIDERATION THEREIN EXPRESSED, AND IN THE CAPACITY THEREIN STATED.

GIVEN UNDER MY HAND AND SEAL OF OFFICE THIS 10 DAY OF May, 1982.

Charlotte Rogers
CHARLOTTE ROGERS, NOTARY PUBLIC IN AND FOR THE STATE OF TEXAS

KNOW ALL MEN BY THESE PRESENTS:
I, GARY N. HANER, A REGISTERED PUBLIC SURVEYOR OF THE STATE OF TEXAS, DO HEREBY CERTIFY THAT I PREPARED THIS PLAT FROM AN ACTUAL AND ACCURATE SURVEY OF THE LAND, AND THAT THE MONUMENTS SHOWN HEREON WERE PROPERLY PLACED, UNDER MY SUPERVISION.

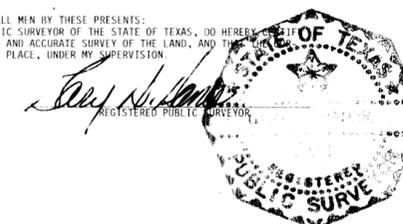

CERTIFICATE OF DIRECTOR OF PUBLIC WORKS
I HEREBY CERTIFY THAT ALL REQUIREMENTS OF THE "URBAN DEVELOPMENT ORDINANCE" CONCERNING SUBMISSION AND/OR APPROVAL OF INFORMATION AND DATA TO THE DIRECTOR OF PUBLIC WORKS AND THE CITY ENGINEER, REQUIRED FOR FINAL PLAT APPROVAL, HAVE BEEN COMPLIED WITH FOR THIS SUBMISSION.

DATED 7-8, 1982

Paul J. Juhn
PAUL J. JUHN, DIRECTOR OF PUBLIC WORKS

APPROVED THIS 29TH DAY OF APRIL, 1982, BY THE PLANNING BOARD OF THE CITY OF ODESSA, TEXAS.

Clarence Foran
CLARENCE FORAN, CHAIRMAN

Judith L. Miller
JUDITH L. MILLER, DIRECTOR OF PLANNING


APPROVED THIS 11TH DAY OF MAY, 1982, BY THE CITY COUNCIL OF THE CITY OF ODESSA, TEXAS.

Bob Bryant
BOB BRYANT, MAYOR

Denise Walker
DENISE WALKER, CITY SECRETARY

FILED FOR RECORD THIS 1 DAY OF July, 1982, AT 10:00 P.M. RECORDED THIS 1 DAY OF July, 1982, AT 10:00 P.M. IN CABINET 11, PAGE D, ECTOR COUNTY PLAT RECORDS.

Judith J. Juhn
JUDITH J. JUHN, COUNTY CLERK OF ECTOR COUNTY, TEXAS

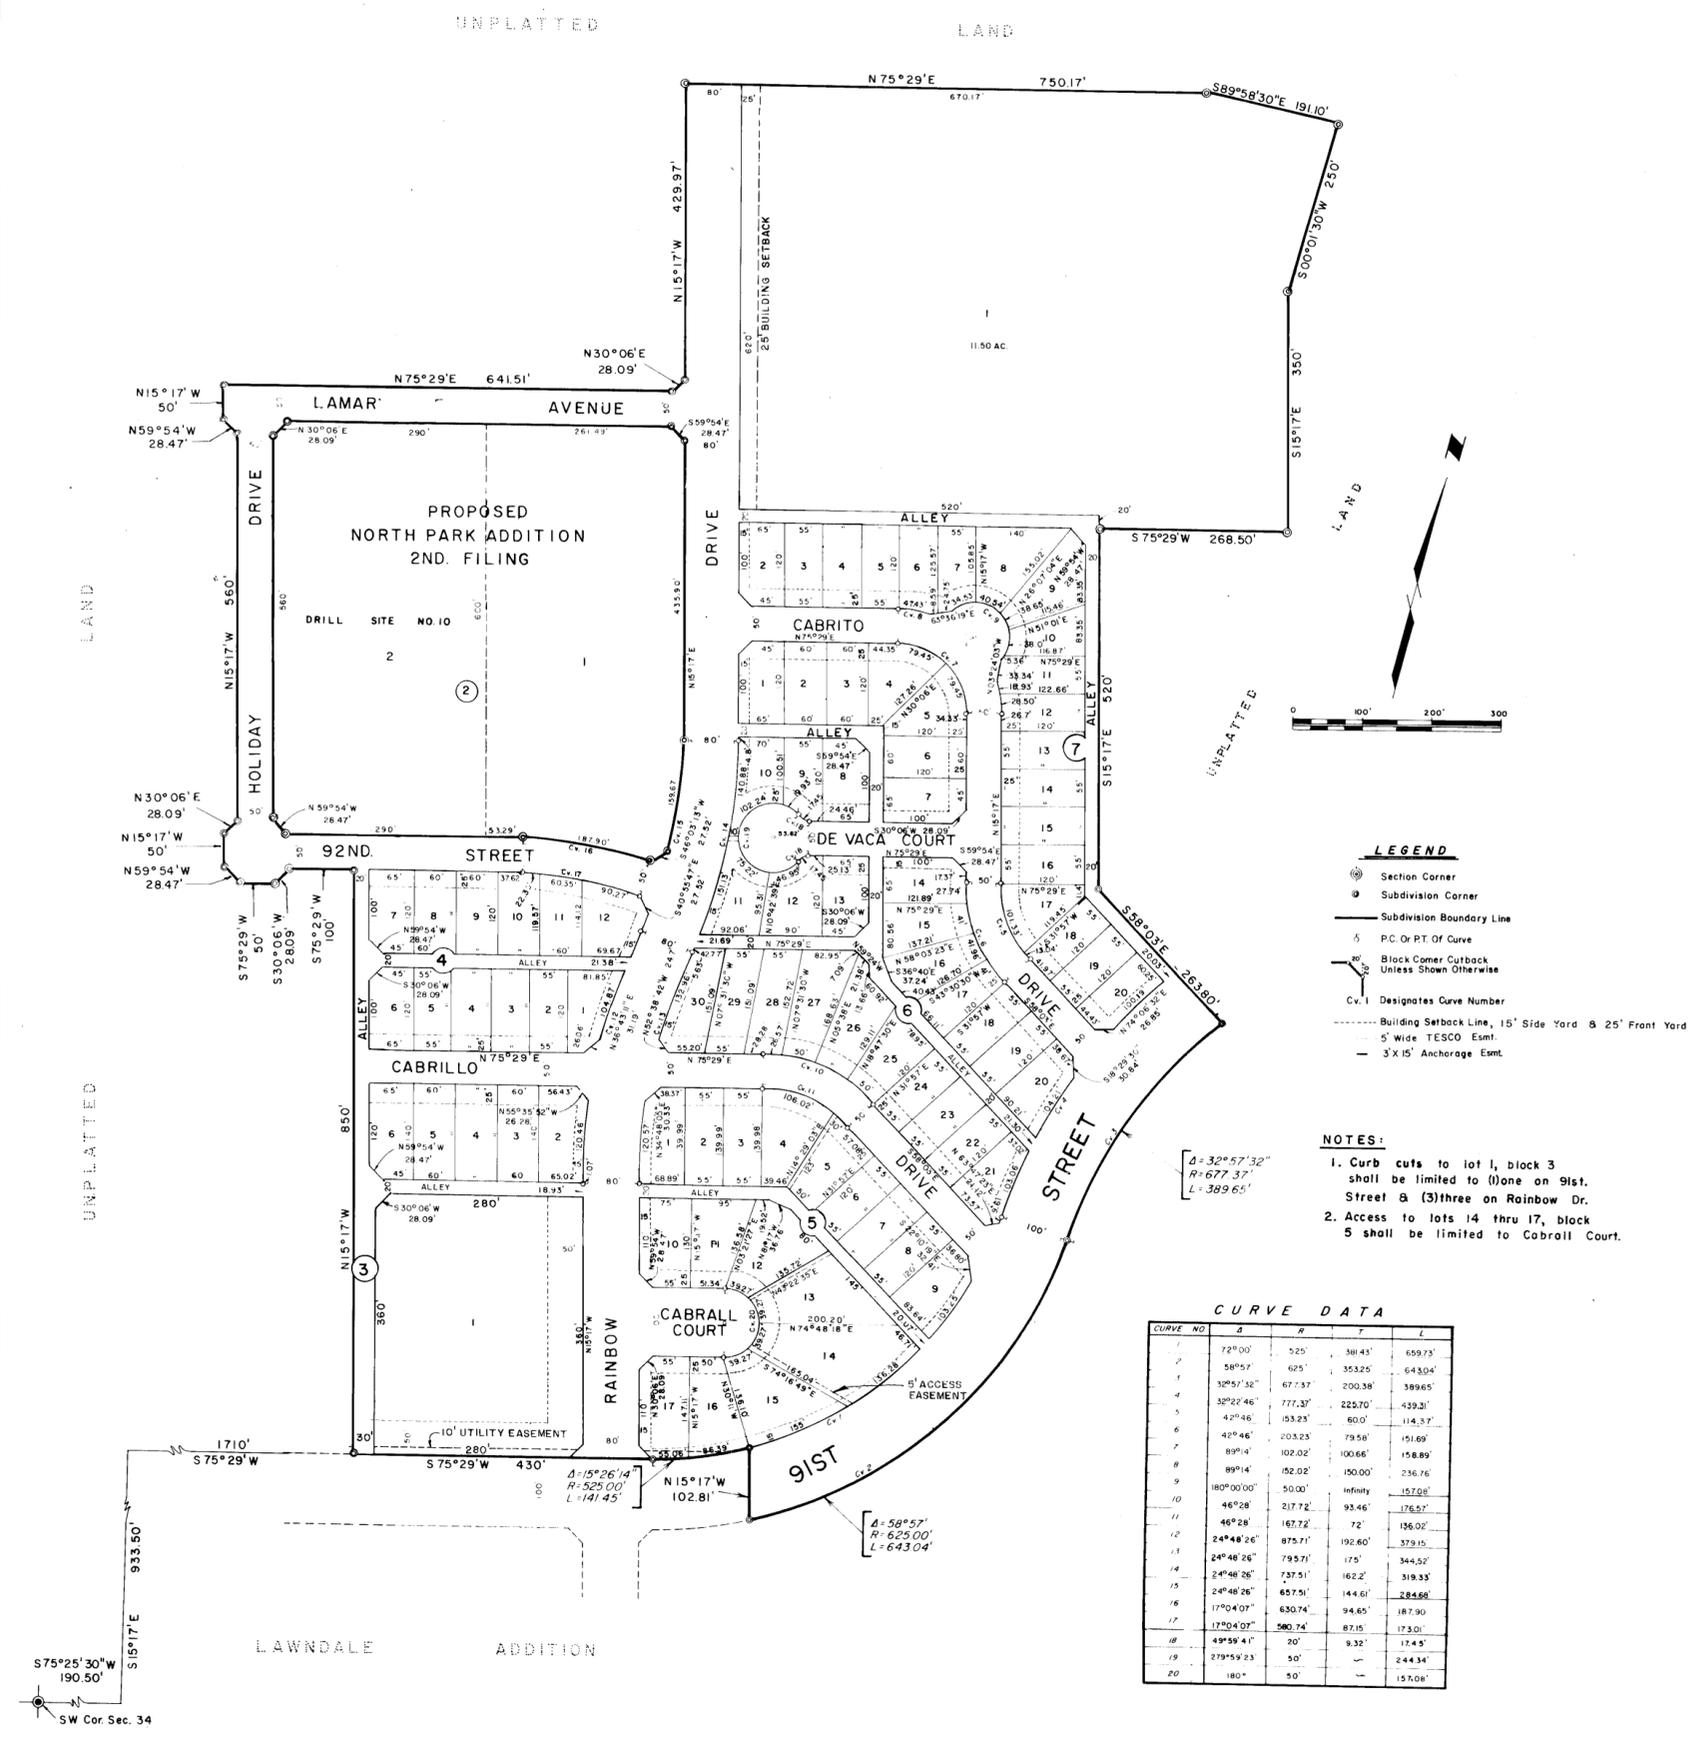

- LEGEND**
- Section Corner
 - Subdivision Corner
 - Subdivision Boundary Line
 - P.C. Or P.T. Of Curve
 - Block Corner Cutback Unless Shown Otherwise
 - Cv. 1 Designates Curve Number
 - Building Setback Line, 15' Side Yard & 25' Front Yard.
 - 5' Wide TESCO Esmt.
 - 3' X 15' Anchorage Esmt.

- NOTES:**
1. Curb cuts to lot 1, block 3 shall be limited to (1) one on 91st Street & (3) three on Rainbow Dr.
 2. Access to lots 14 thru 17, block 5 shall be limited to Cabrillo Court.

CURVE DATA

CURVE NO.	Δ	R	T	L
1	72°00'	525'	381.43'	659.73'
2	58°57'	625'	353.25'	643.04'
3	32°57'32"	677.37'	200.38'	389.65'
4	32°22'46"	777.37'	225.70'	439.31'
5	42°46'	153.23'	60.0'	114.37'
6	42°46'	203.23'	79.58'	151.69'
7	89°14'	102.02'	100.66'	158.89'
8	89°14'	152.02'	150.00'	236.76'
9	180°00'00"	50.00'	Infinity	157.06'
10	46°28'	217.72'	93.46'	176.57'
11	46°28'	167.72'	72'	136.02'
12	24°48'26"	875.71'	192.60'	379.15'
13	24°48'26"	795.71'	175'	344.52'
14	24°48'26"	737.51'	162.2'	319.33'
15	24°48'26"	657.51'	144.61'	284.66'
16	179°04'07"	630.74'	94.65'	187.90'
17	179°04'07"	580.74'	87.15'	173.01'
18	49°59'41"	20'	9.32'	17.45'
19	279°59'23"	50'	—	244.34'
20	180°	50'	—	157.06'

