


**REPLAT OF LOTS 19, 20 AND 21, BLOCK 15,  
PARKER PLACE ADDITION  
AN ADDITION TO THE CITY OF  
ODESSA, ECTOR COUNTY, TEXAS**

04-21P

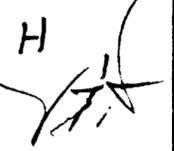

Scale: 1" = 50'

**LEGEND**

- = PROPERTY LINE
- = PROPERTY CORNER
- ⊙ = SECTION CORNER

PREPARED BY  
**S. W. HOWELL ENGINEERING, INC.**  
409 EAST 37TH STREET  
ODESSA, TEXAS 79762  
(432)367-5711  
04-29923  
APRIL, 2004  
DRAWN BY: PEP

STATE OF TEXAS:  
COUNTY OF ECTOR:

KNOW ALL MEN BY THESE PRESENTS

THAT WE, THE UNDERSIGNED, BEING THE PRESENT OWNERS OF THE LAND SHOWN ON THIS PLAT AND DESIGNATED AS "REPLAT OF LOTS 19, 20 AND 21, BLOCK 15, PARKER PLACE ADDITION", AN ADDITION TO THE CITY OF ODESSA, ECTOR COUNTY, TEXAS, AND WHOSE NAME IS SUBSCRIBED HERETO, DO HEREBY DEDICATE TO THE PUBLIC FOREVER, ALL STREETS, ALLEYS, WATER COURSES, DRAINS, EASEMENTS AND PUBLIC PLACES SHOWN THEREON FOR THE PURPOSE AND CONSIDERATION THEREIN EXPRESSED.

*Norberto Brito Jr.*  
NORBERTO BRITO JR.  
*S.F. Henderson*  
S.F. HENDERSON

*Irene D. Brito*  
IRENE D. BRITO

STATE OF TEXAS:  
COUNTY OF ECTOR:

THIS INSTRUMENT WAS ACKNOWLEDGED BEFORE ME ON June 4

2004, BY **NORBERTO BRITO JR.** AND WIFE **IRENE D. BRITO**

*Bruce Hinkle*  
NOTARY PUBLIC, STATE OF TEXAS  
**BRUCE HINKLE**  
PRINTED NAME OF NOTARY

MY COMMISSION EXPIRES: SEPT. 12, 2005

STATE OF TEXAS:  
COUNTY OF ECTOR:

THIS INSTRUMENT WAS ACKNOWLEDGED BEFORE ME ON 6-7-2004

2004, BY **S.F. HENDERSON**

*Paula Homsey*  
NOTARY PUBLIC, STATE OF TEXAS  
**Paula Homsey**  
PRINTED NAME OF NOTARY


MY COMMISSION EXPIRES: 3-17-2005

STATE OF TEXAS:  
COUNTY OF ECTOR:

KNOW ALL MEN BY THESE PRESENTS THAT I, S. W. HOWELL, A REGISTERED PROFESSIONAL LAND SURVEYOR OF THE STATE OF TEXAS, DO HEREBY CERTIFY THAT I PREPARED THIS PLAT FROM AN ACTUAL AND ACCURATE SURVEY OF THE LAND AND THAT THE CORNER MONUMENTS SHOWN HEREON WERE PROPERLY PLACED UNDER MY SUPERVISION.

DATED: April 14, 2004

*S.W. Howell*  
S. W. HOWELL  
REGISTERED PROFESSIONAL LAND SURVEYOR

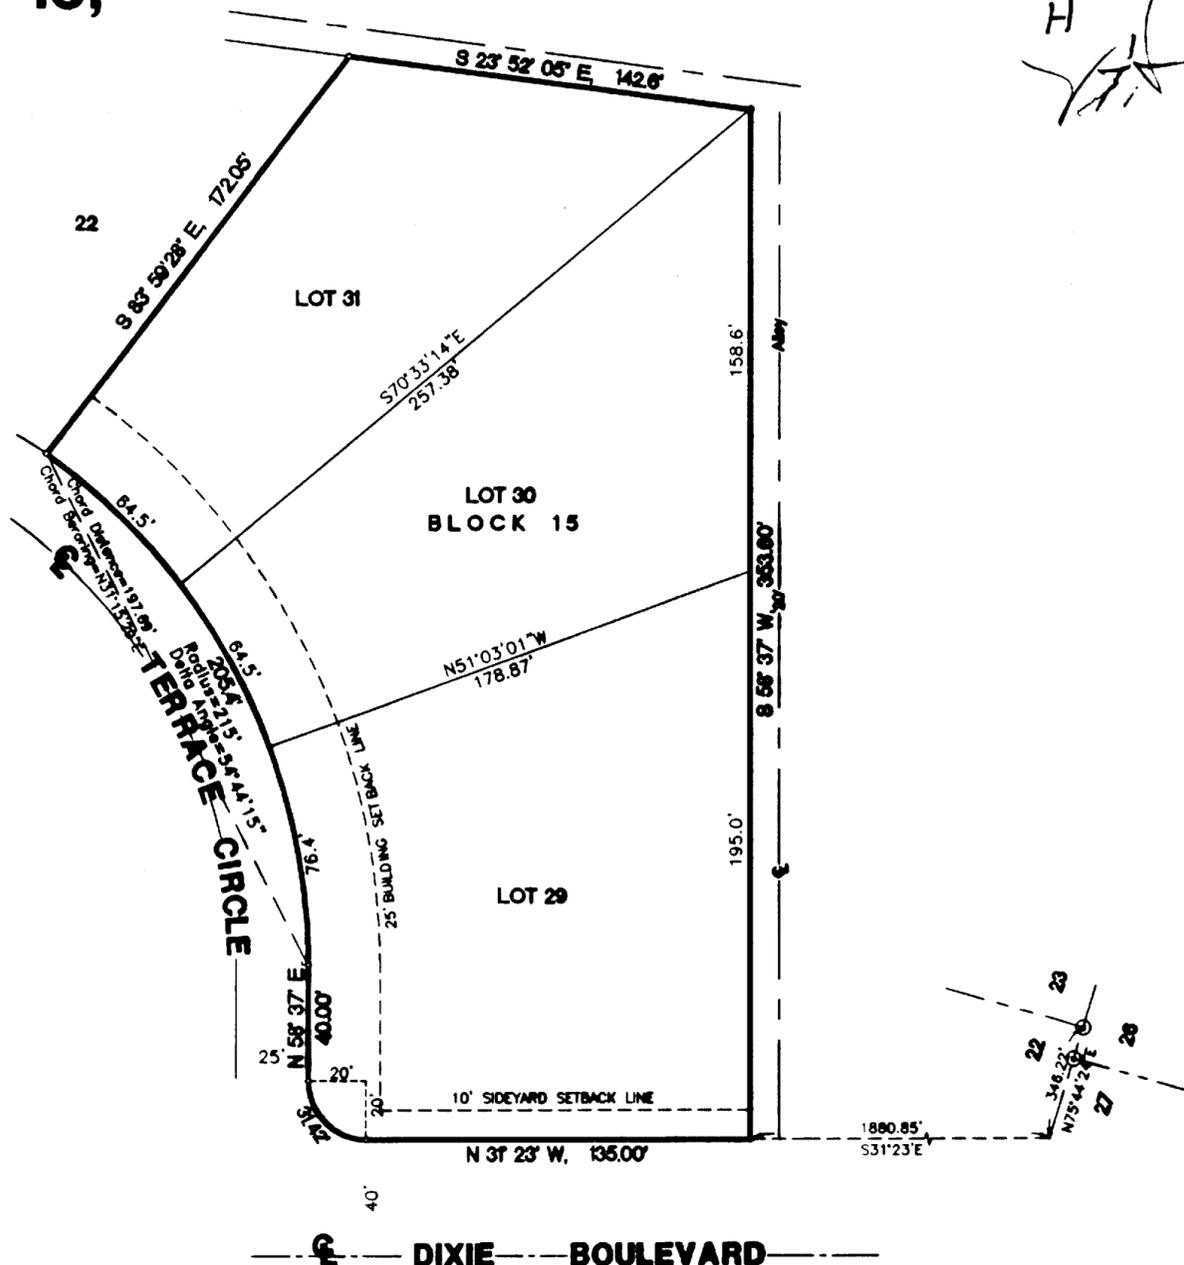

**CERTIFICATE OF DIRECTOR OF PUBLIC WORKS**

I HEREBY CERTIFY THAT ALL REQUIREMENTS OF THE "URBAN DEVELOPMENT ORDINANCE" CONCERNING SUBMISSION AND/OR APPROVAL OF INFORMATION AND DATA TO THE DIRECTOR OF PUBLIC WORKS AND THE CITY ENGINEER, REQUIRED FOR FINAL PLAT APPROVAL, HAVE BEEN COMPLIED WITH FOR THIS SUBMISSION.

DATED: June 22, 2004  
*Marshall L. Spring*  
DIRECTOR OF PUBLIC WORKS

APPROVED THIS 20<sup>TH</sup> DAY OF MAY, 2004, BY THE  
PLANNING BOARD OF THE CITY OF ODESSA, TEXAS.

*[Signature]*  
CHAIRMAN  
*[Signature]*  
DIRECTOR OF PLANNING

FILED FOR RECORD THIS 29 DAY OF June, 2004, 1:43 P.M.,  
RECORDED THIS 29 DAY OF June, 2004, 1:43 P.M., IN  
CABINET A, PAGE 181-C, ECTOR COUNTY PLAT RECORDS.

*Linda Henry*  
COUNTY CLERK OF ECTOR COUNTY, TEXAS