



# PARKWAY INDUSTRIAL PARK

A 4.13 ACRE TRACT OF LAND LOCATED IN SECTION 30, BLOCK 41,  
T-2-S, T & P RY. COMPANY SURVEY,  
ECTOR COUNTY, TEXAS

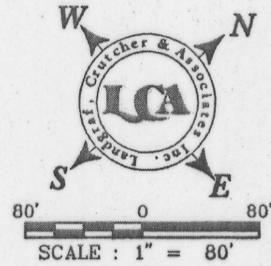

CURVE DATA

CV#	Δ	R	L	CD. BRN.	CD. DIST
CV1	31°29'00"	751.55'	412.97'	S 31°00'30" E	407.79'

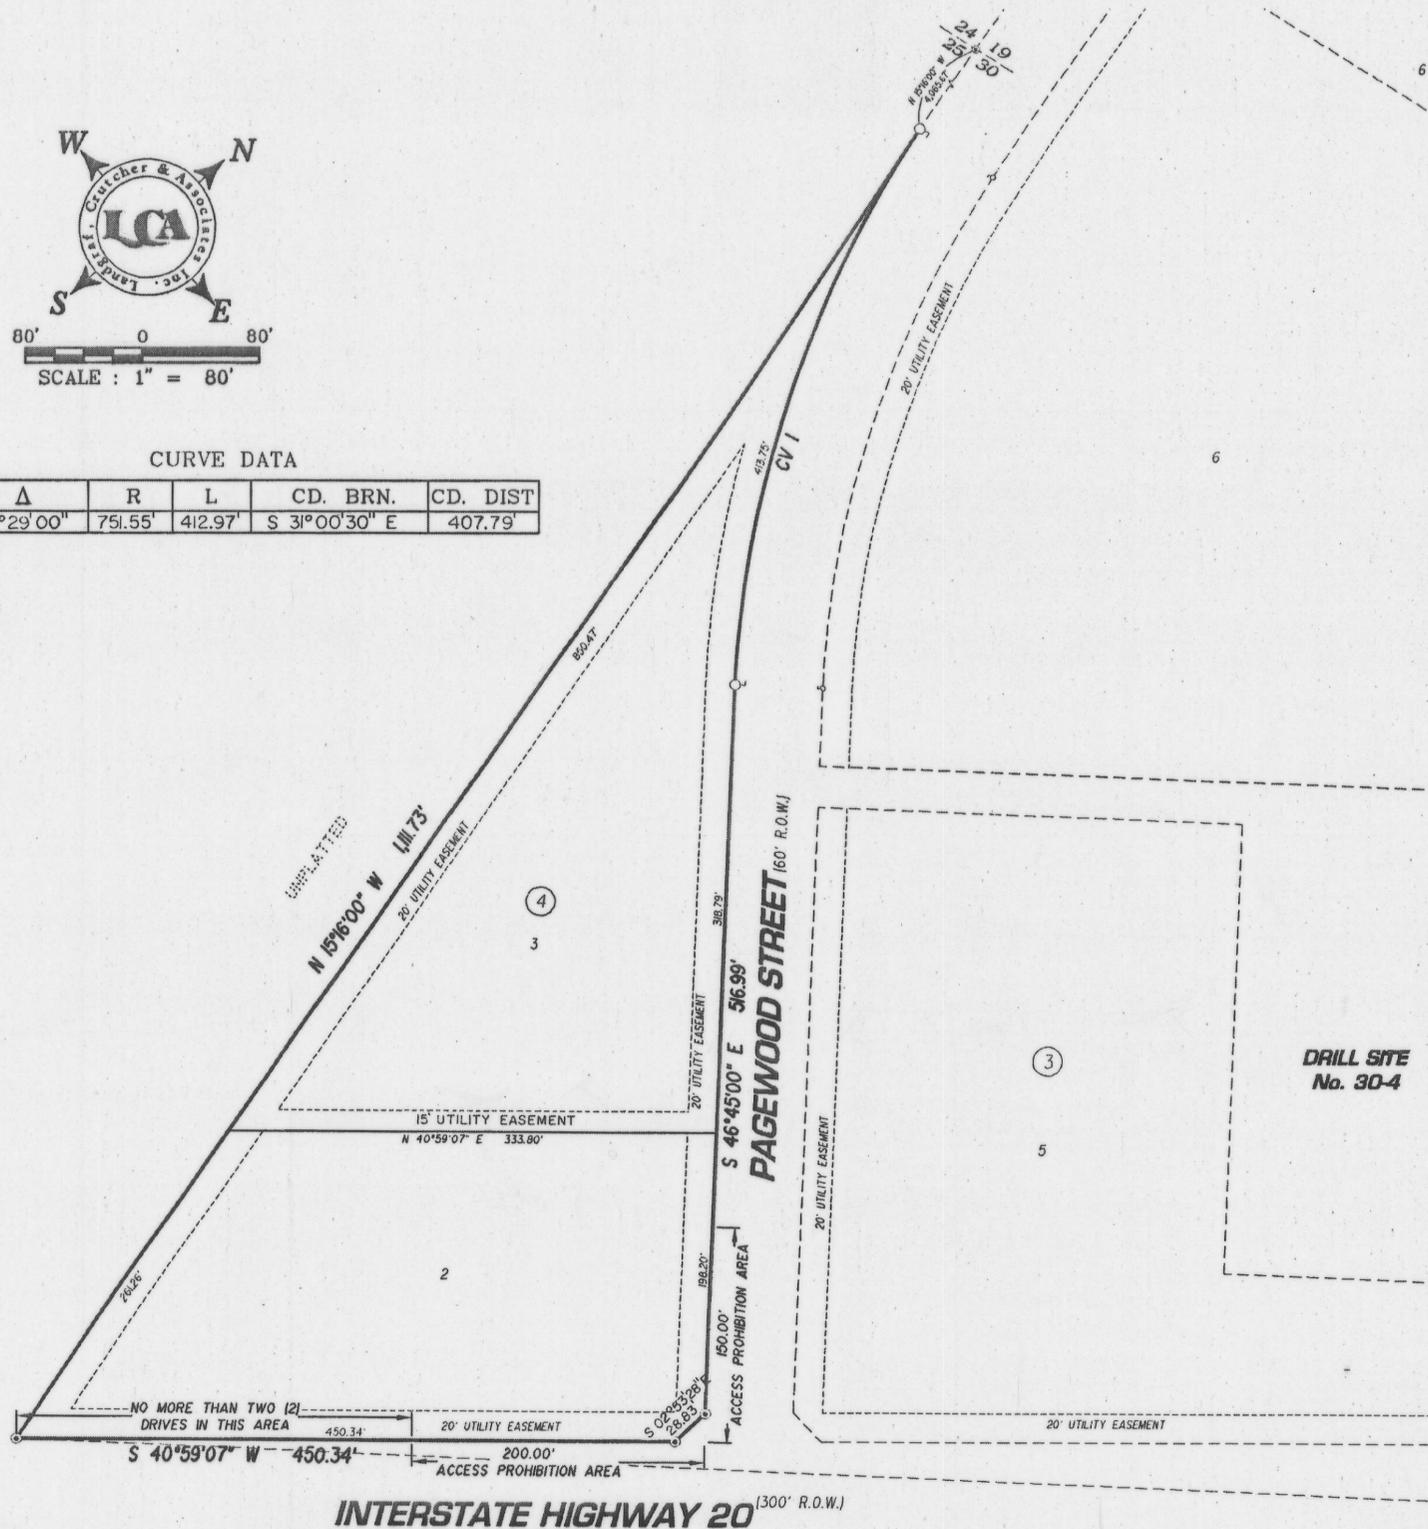

STATE OF TEXAS  
COUNTY OF ECTOR


KNOW ALL MEN BY THESE PRESENT THAT I, THE UNDERSIGNED OWNER OF THE LAND SHOWN ON THIS PLAT AND DESIGNATED AS REPLAT OF LOT 1, BLOCK 4, PARKWAY INDUSTRIAL PARK, BEING A 4.13 ACRE TRACT OF LAND LOCATED IN SECTION 30, BLOCK 41, T-2-S, T & P RY. COMPANY SURVEY, ECTOR COUNTY, TEXAS, AN ADDITION TO THE CITY OF ODESSA, ECTOR COUNTY TEXAS, AND WHOSE NAME IS SUBSCRIBED HERETO, THEREBY DEDICATED TO THE USE OF THE PUBLIC FOREVER ALL STREETS, ALLEYS, WATER COURSES, DRAINS, EASEMENTS, PUBLIC PLACES SHOWN THEREON FOR THE PURPOSE AND CONSIDERATION THEREIN EXPRESSED, AND A EASEMENT OF EGRESS AND INGRESS FOR TRASH COLLECTION PURPOSES IS HEREBY GRANTED.

BY: Paul Crump  
ODESSA INDUSTRIAL DEVELOPMENT CORPORATION  
PAUL CRUMP

STATE OF TEXAS  
COUNTY OF ECTOR

BEFORE ME THE UNDERSIGNED AUTHORITY A NOTARY PUBLIC IN AND FOR THE COUNTY OF ECTOR AND THE STATE OF TEXAS, ON THIS DAY PERSONALLY APPEARED PAUL CRUMP, KNOWN TO ME TO BE THE PERSON WHOSE NAME IS SUBSCRIBED TO THE FOREGOING INSTRUMENT, AND ACKNOWLEDGED TO ME THAT HE EXECUTED THE SAME FOR THE PURPOSES AND CONSIDERATIONS THEREIN EXPRESSED AND IN THE CAPACITY THEREIN STATED.

GIVEN UNDER MY HAND AND SEAL OF OFFICE ON THIS 27th DAY OF NOVEMBER, 2007.

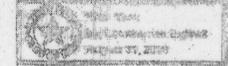

Notary  
NOTARY PUBLIC IN AND FOR THE STATE OF TEXAS

THAT I, JOHN F. LANDGRAF, DO HEREBY CERTIFY THAT I PREPARED THIS PLAT FROM AN ACTUAL AND ACCURATE SURVEY OF THE LAND AND THAT THE CORNER MONUMENTS SHOWN HEREON WERE PROPERLY PLACED UNDER MY SUPERVISION.

DATED: 30 Nov 07 REGISTERED PROFESSIONAL SURVEYOR

THIS PLAT IS HEREBY APPROVED THIS 13th DAY OF October, 2007, BY THE PLANNING AND ZONING COMMISSION, CITY OF ODESSA, TEXAS.

Chairman  
CHAIRMAN, PLANNING COMMISSION

Director  
DIRECTOR OF PLANNING

CERTIFICATE OF DIRECTOR OF PUBLIC WORKS

I HEREBY CERTIFY THAT ALL REQUIREMENTS OF THE URBAN DEVELOPMENT ORDINANCE CONCERNING SUBMISSION AND/OR APPROVAL OF INFORMATION AND DATA TO THE DIRECTOR OF PUBLIC WORKS AND THE CITY ENGINEER REQUIRED FOR FINAL PLAT APPROVAL HAVE BEEN COMPLIED WITH FOR THIS SUBMISSION.

DATED: January 16, 2008 Matthew S. Samsel  
DIRECTOR OF PUBLIC WORKS

FILED FOR RECORD ON THIS 24 DAY OF January, 2008, AT 2:45 P.M. RECORDED THIS 24 DAY OF January, 2008, AT 2:45 P.M. IN CABINET B, PAGE 33C, ECTOR COUNTY PLAT RECORDS.

Linda Hanes  
COUNTY CLERK OF ECTOR COUNTY, TEXAS

