
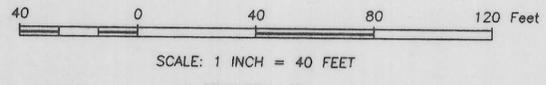


12554700

08-SOP
W

RE-PLAT PARKWAY INDUSTRIAL PARK, 1st FILING

BEING A REPLAT OF LOTS 24 AND 26, BLOCK 3, PARKWAY INDUSTRIAL PARK, ODESSA, ECTOR COUNTY, TEXAS

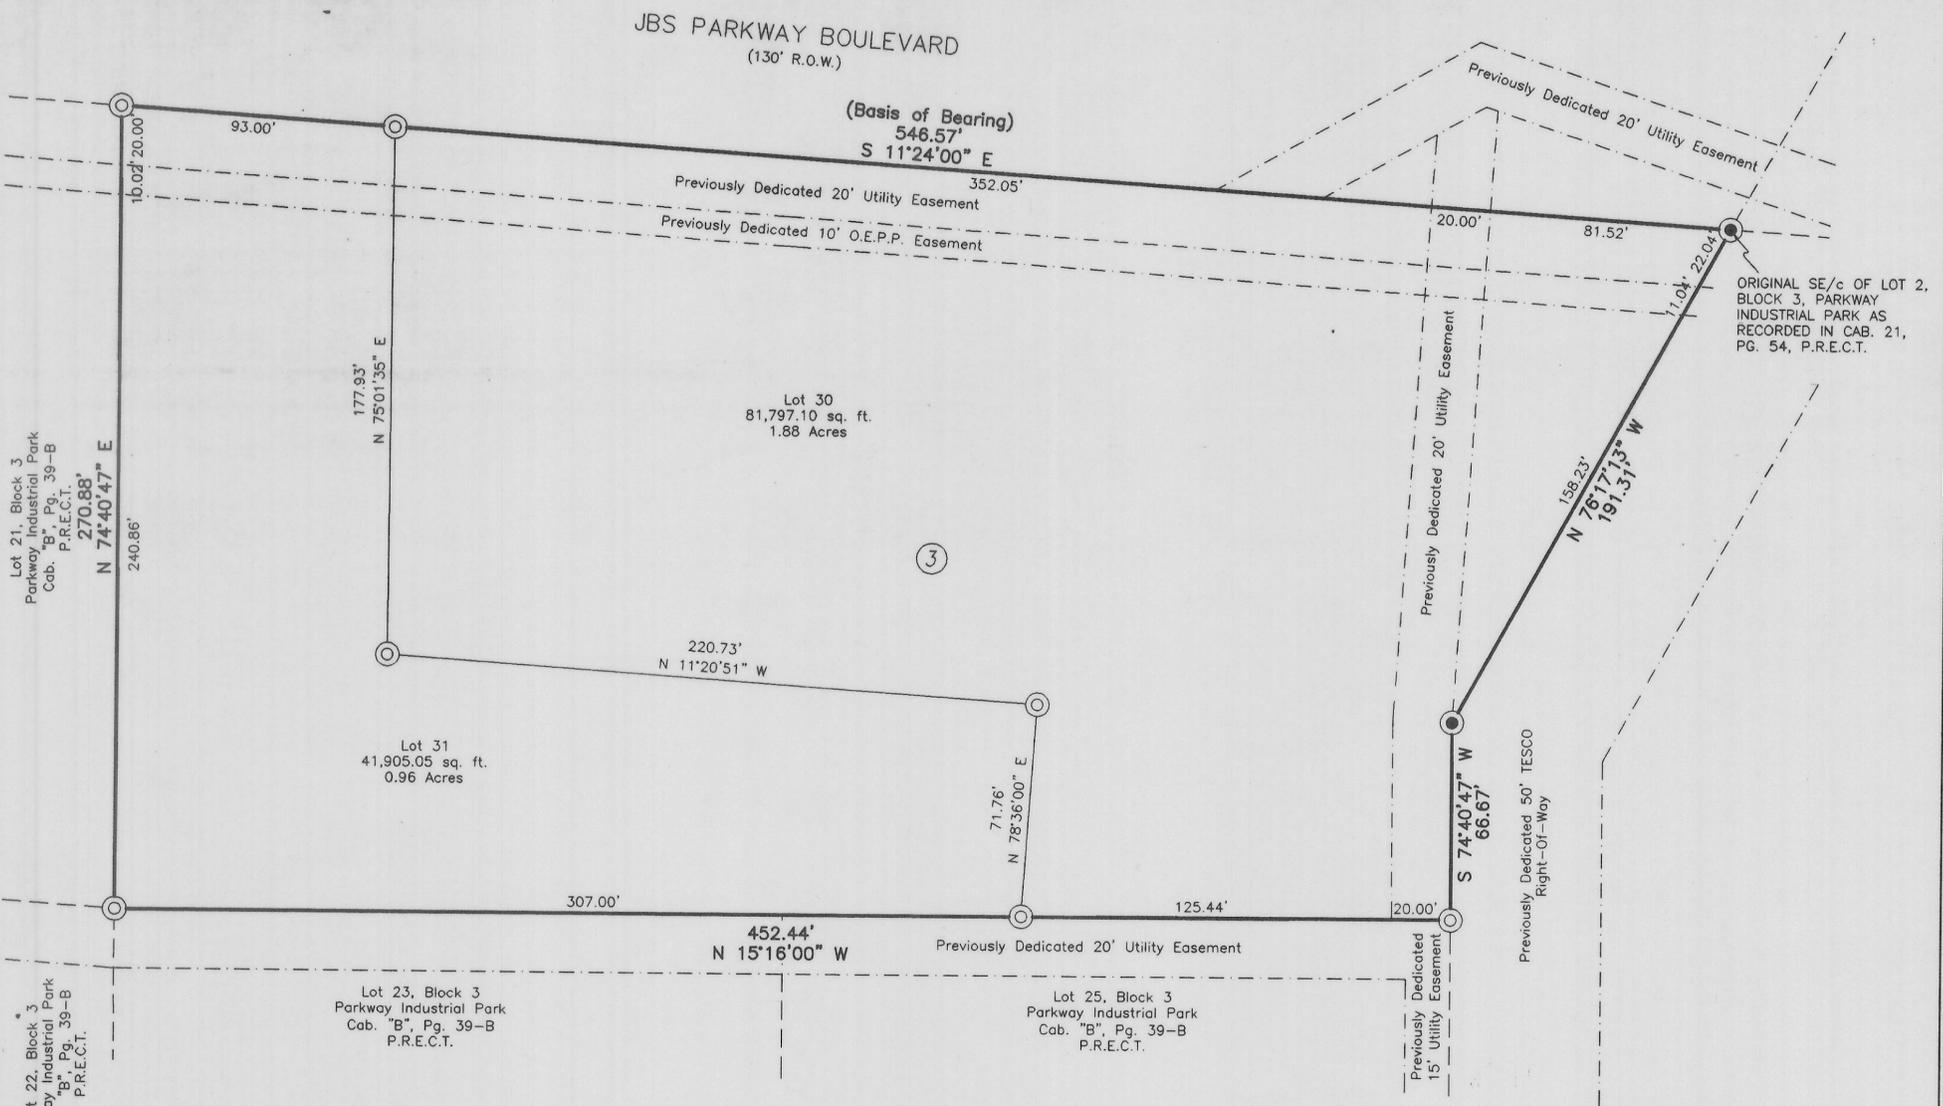

LEGEND

- ⊙ Set 1/2" Iron Rod Marked "West Co. Midland"
- Found 1/2" Iron Rod With Cap
- Plat Boundary
- - - Easements and Building Set-back Line
- - - Surrounding Property Owners
- O.P.R.E.C.T. Official Public Records, Ector County, Texas
- D.R.E.C.T. Deed Records, Ector County, Texas
- P.R.E.C.T. Plat Records, Ector County, Texas

Note: There is a reciprocal access easement between Lots 30 & 31, Block 3, Parkway Industrial Park

STATE OF TEXAS
COUNTY OF ECTOR

KNOW ALL MEN BY THESE PRESENTS THAT WE, THE UNDERSIGNED, BEING THE PRESENT OWNERS OF THE LAND SHOWN ON THIS PLAT AND DESIGNATED AS "PARKWAY INDUSTRIAL PARK, 1st FILING, BEING A REPLAT OF LOTS 24 AND 26, BLOCK 3, PARKWAY INDUSTRIAL PARK" AN ADDITION TO THE CITY OF ODESSA, ECTOR COUNTY, TEXAS AND WHOSE NAMES ARE SUBSCRIBED HERETO, DO HEREBY DEDICATE TO THE USE OF THE PUBLIC FOREVER ALL STREETS, ALLEYS, WATER COURSES, EASEMENTS, AND PUBLIC PLACES SHOWN THEREON FOR THE PURPOSE AND CONSIDERATION THEREIN EXPRESSED, AND AN EASEMENT OF INGRESS AND EGRESS FOR GARBAGE AND TRASH COLLECTION PURPOSES IS HEREBY GRANTED.

Rama Family Limited

A. Ashutosh Rastogi
A. Ashutosh Rastogi - Owner

STATE OF TEXAS
COUNTY OF ECTOR

KNOW ALL MEN BY THESE PRESENTS THAT MARCUS L. HOSTAS, A REGISTERED PROFESSIONAL LAND SURVEYOR OF THE STATE OF TEXAS, DO HEREBY CERTIFY THAT I PREPARED THIS PLAT FROM AN ACTUAL AND ACCURATE SURVEY OF THE LAND AND THAT THE CORNER MONUMENTS SHOWN HEREON WERE PROPERLY PLACED UNDER MY SUPERVISION.


DATED: August 25th, 2008
Marcus L. Hostas
MARCUS L. HOSTAS, R.P.L.S. NO. 5643



STATE OF TEXAS
COUNTY OF ECTOR

THIS INSTRUMENT WAS ACKNOWLEDGED BEFORE ME ON August 28th 2008, BY A. ASHUTOSH RASTOGI.

Debbie Brown
NOTARY PUBLIC, STATE OF TEXAS
Debbie Brown
PRINTED NAME OF NOTARY
08/22/2009
MY COMMISSION EXPIRES

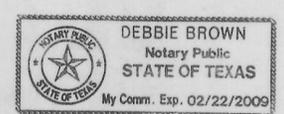

APPROVED THIS 21st DAY OF August, 2008, BY THE PLANNING COMMISSION OF THE CITY OF ODESSA, TEXAS,

Stephen Poyner CHAIRMAN
Carman Brown DIRECTOR OF PLANNING

CERTIFICATE OF THE DIRECTOR OF PUBLIC WORKS: I HEREBY CERTIFY THAT ALL REQUIREMENTS OF THE "URBAN DEVELOPMENT ORDINANCE" CONCERNING SUBMISSION AND/OR APPROVAL OF INFORMATION AND DATA TO THE DIRECTOR OF PUBLIC WORKS AND THE CITY ENGINEER, REQUIRED FOR FINAL PLAT APPROVAL, HAVE BEEN COMPLIED WITH FOR THIS SUBMISSION.

DATED: September 3, 2008
Matthew L. Spangler
DIRECTOR OF PUBLIC WORKS

FILED FOR RECORD THIS 17th DAY OF SEPTEMBER, 2008, RECORDED THIS DAY OF 17th SEPTEMBER, 2008, IN CABINET B, PAGE 45A, ECTOR COUNTY PLAT RECORDS.
Linda Hennes
COUNTY CLERK OF ECTOR COUNTY, TEXAS

WEST COMPANY
of Midland, Inc.

ENGINEERS - PLANNERS - SURVEYORS
110 W. LOUISIANA, STE. 110
MIDLAND TEXAS, 79701
(432) 687-0865 - (432) 687-0868 FAX

August 2008