


REPLAT OF LOTS 6, 7 & 10 BLOCK 3 AND 0.78 ACRES
OF A 50' RAIL ROAD SPUR
PARKWAY INDUSTRIAL PARK
BEING 20.08 ACRES OF LAND IN SECTION 30, BLOCK 41,
T-2-S T&P BY CO. SURVEY
ECTOR COUNTY, TEXAS

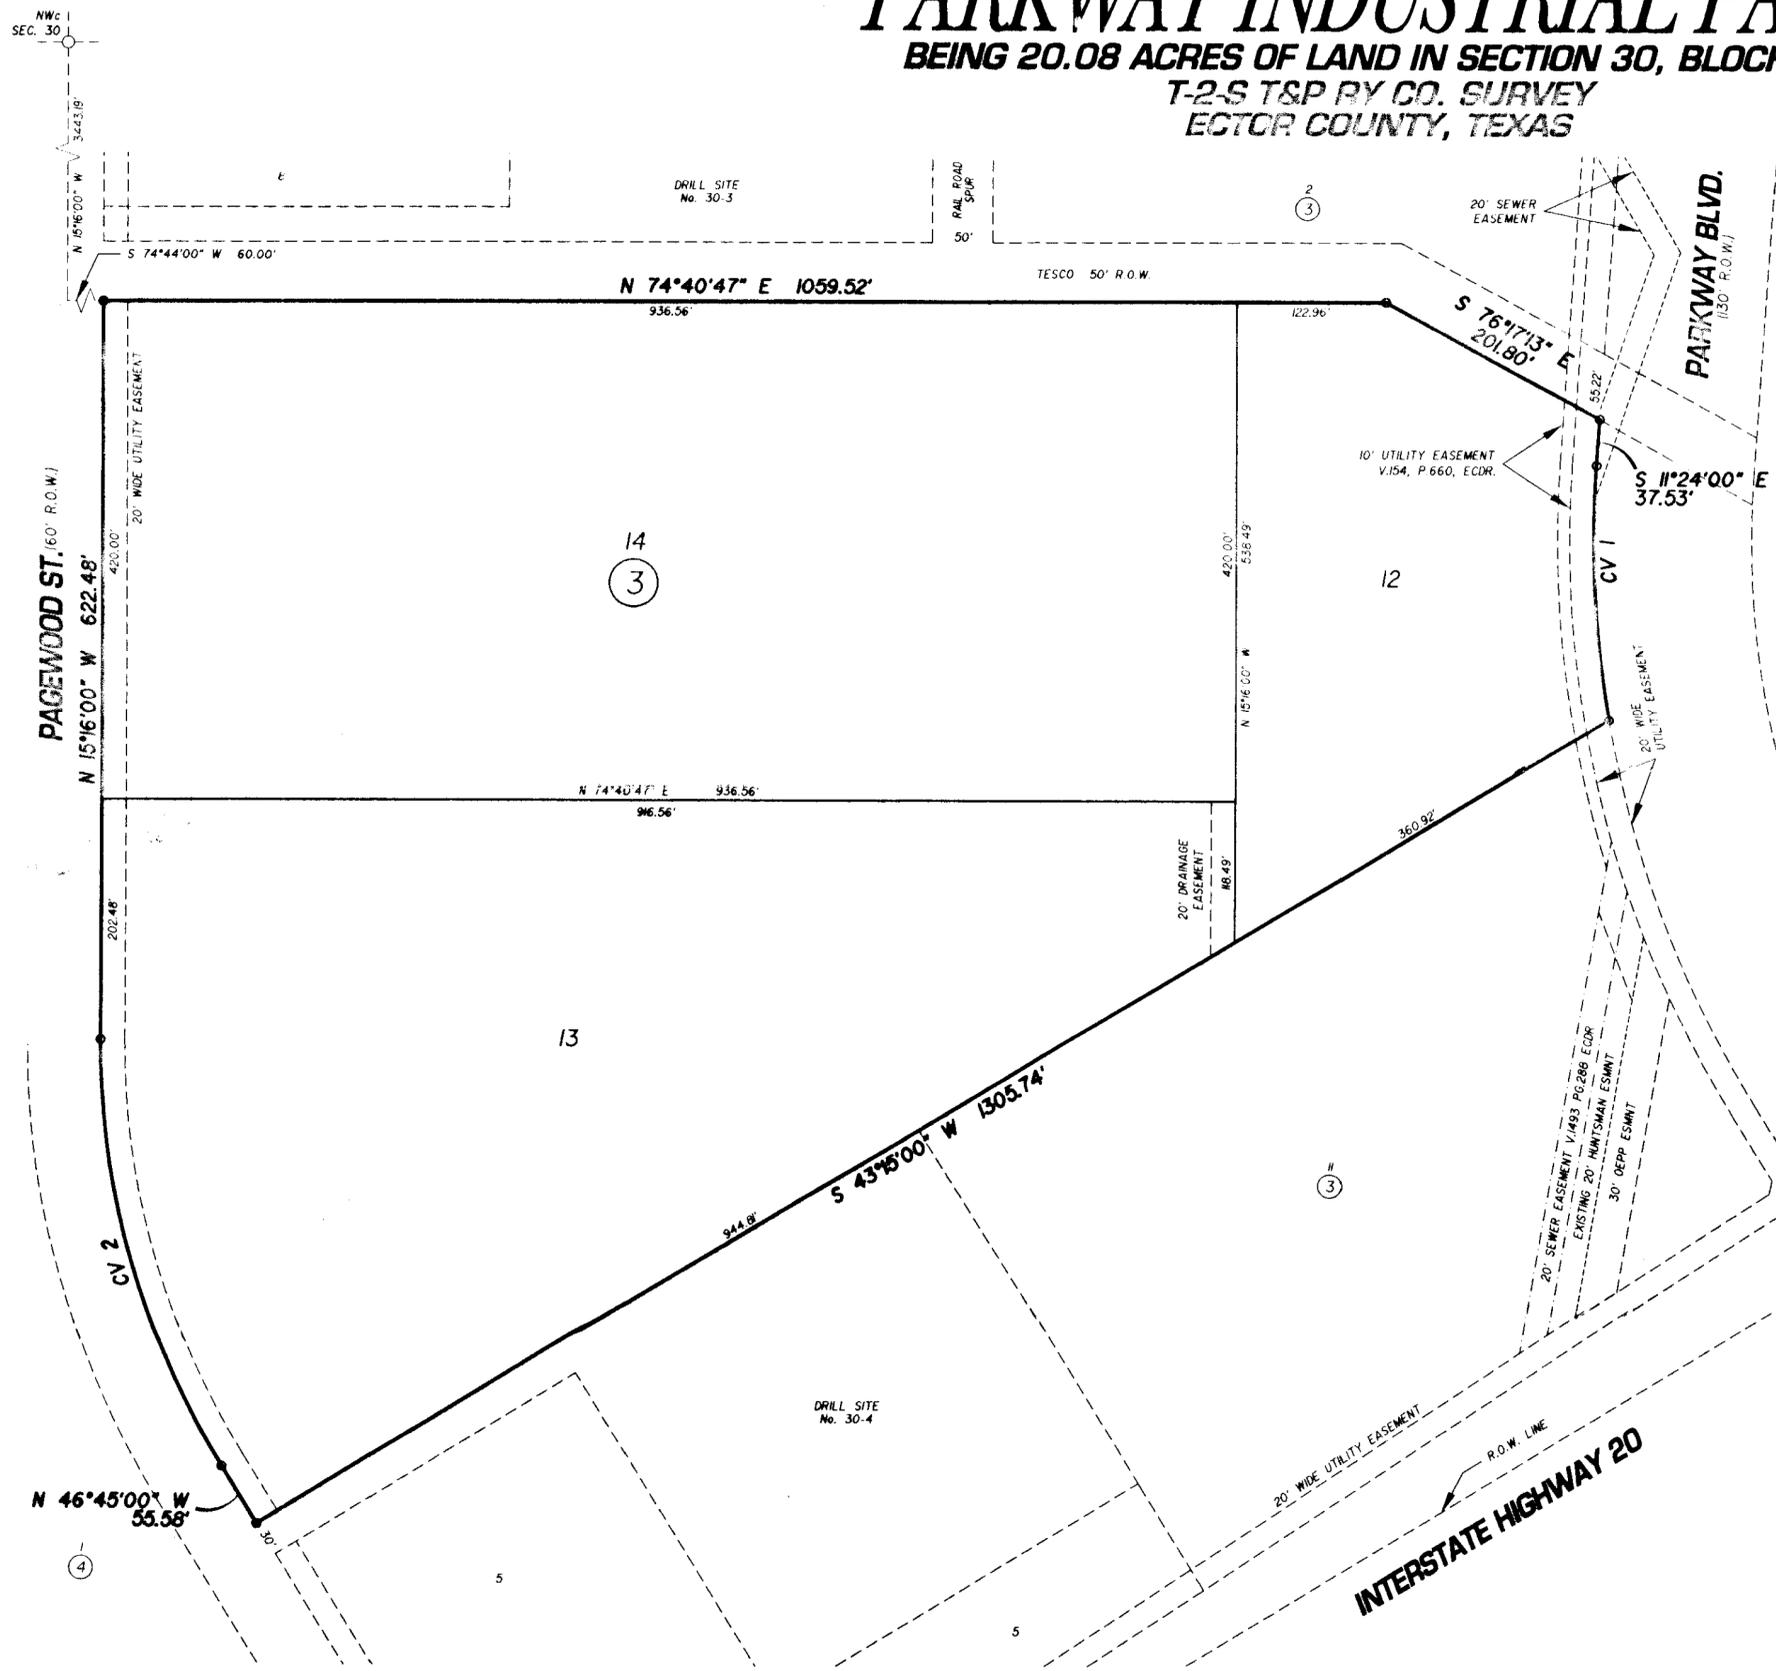

100' 0 100'
SCALE: 1" = 100'



CURVE DATA

CV#	Δ	R	L	CD. BRN.	CD. DIST
1	13°30'18"	915.00'	215.86'	S18°09'04"E	215.17'
2	31°29'01"	691.56'	380.00'	N31°00'30"E	375.24'

STATE OF TEXAS
COUNTY OF ECTOR

KNOW ALL MEN BY THESE PRESENT THAT I, THE UNDERSIGNED OWNER OF THE LAND SHOWN ON THIS PLAT AND DESIGNATED AS REPLAT OF LOTS 6, 7 & 10 BLOCK 3 AND 0.78 ACRES OF A 50' RAIL ROAD SPUR SURVEY, AN ADDITION TO THE CITY OF ODESSA, ECTOR COUNTY, TEXAS, AND WHOSE NAME IS SUBSCRIBED HERETO, THEREBY DEDICATES TO THE USE OF THE PUBLIC FOREVER ALL STREETS, ALLEYS, WATER COURSES, DRAINS, EASEMENTS, PUBLIC PLACES SHOWN THEREON FOR THE PURPOSE AND CONSIDERATION THEREIN EXPRESSED, AND A EASEMENT OF EGRESS AND INGRESS FOR TRAFFIC COLLECTION PURPOSES IS HEREBY GRANTED.


BY: [Signature]
ODESSA INDUSTRIAL DEVELOPMENT CORPORATION
PRESIDENT, TIM SPENCER

STATE OF TEXAS
COUNTY OF ECTOR

BEFORE ME THE UNDERSIGNED AUTHORITY A NOTARY PUBLIC IN AND FOR THE COUNTY OF ECTOR AND THE STATE OF TEXAS, ON THIS DAY PERSONALLY APPEARED TIM SPENCER, KNOWN TO ME TO BE THE PERSON WHOSE NAME IS SUBSCRIBED TO THE FOREGOING INSTRUMENT, AND ACKNOWLEDGED TO ME THAT HE EXECUTED THE SAME FOR THE PURPOSES AND CONSIDERATIONS THEREIN EXPRESSED AND IN THE CAPACITY THEREIN STATED.

GIVEN UNDER MY HAND AND SEAL OF OFFICE ON THIS 21 DAY OF December, 2006

[Signature]
NOTARY PUBLIC IN AND FOR THE STATE OF TEXAS

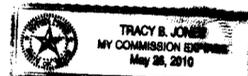

THAT I, JOHN F. LANDGRAF, DO HEREBY CERTIFY THAT I PREPARED THIS PLAT FROM AN ACTUAL AND ACCURATE SURVEY OF THE LAND AND THAT THE CORNER MONUMENTS SHOWN HEREON WERE PROPERLY PLACED UNDER MY SUPERVISION.

DATED: 12/12/06
[Signature]
REGISTERED PROFESSIONAL LAND SURVEYOR



THIS PLAT IS HEREBY APPROVED THIS 7TH DAY OF DECEMBER, 2006.
BY THE PLANNING AND ZONING COMMISSION, CITY OF ODESSA, TEXAS
[Signature] CHAIRMAN, PLANNING COMMISSION
[Signature] DIRECTOR OF PLANNING

CERTIFICATE OF DIRECTOR OF PUBLIC WORKS

I HEREBY CERTIFY THAT ALL REQUIREMENTS OF THE "URBAN DEVELOPMENT ORDINANCE" CONCERNING SUBMISSION AND/OR APPROVAL OF INFORMATION AND DATA TO THE DIRECTOR OF PUBLIC WORKS AND THE CITY ENGINEER REQUIRED FOR FINAL PLAT APPROVAL HAVE BEEN COMPLIED WITH FOR THIS SUBMISSION.

DATED: December 27, 2006
[Signature]
DIRECTOR OF PUBLIC WORKS

FILED FOR RECORD ON THIS 5TH DAY OF January, 2007.
AT 10:17 A.M. RECORDED THIS 5TH DAY OF January, 2007.
AT 10:17 A.M. IN CABINET B, PAGE 21-8, ECTOR COUNTY PLAT RECORDS.

[Signature]
COUNTY CLERK OF ECTOR COUNTY, TEXAS

