


REPLAT OF LOT 14, LOTS 36 AND 37,
BLOCK 3, 13-93P
SHE

PARKWAY INDUSTRIAL PARK

BEING A REPLAT OF
4.81 ACRES, BLOCK 3,
PARKWAY INDUSTRIAL PARK
CITY OF ODESSA,
ECTOR COUNTY, TEXAS

15293060

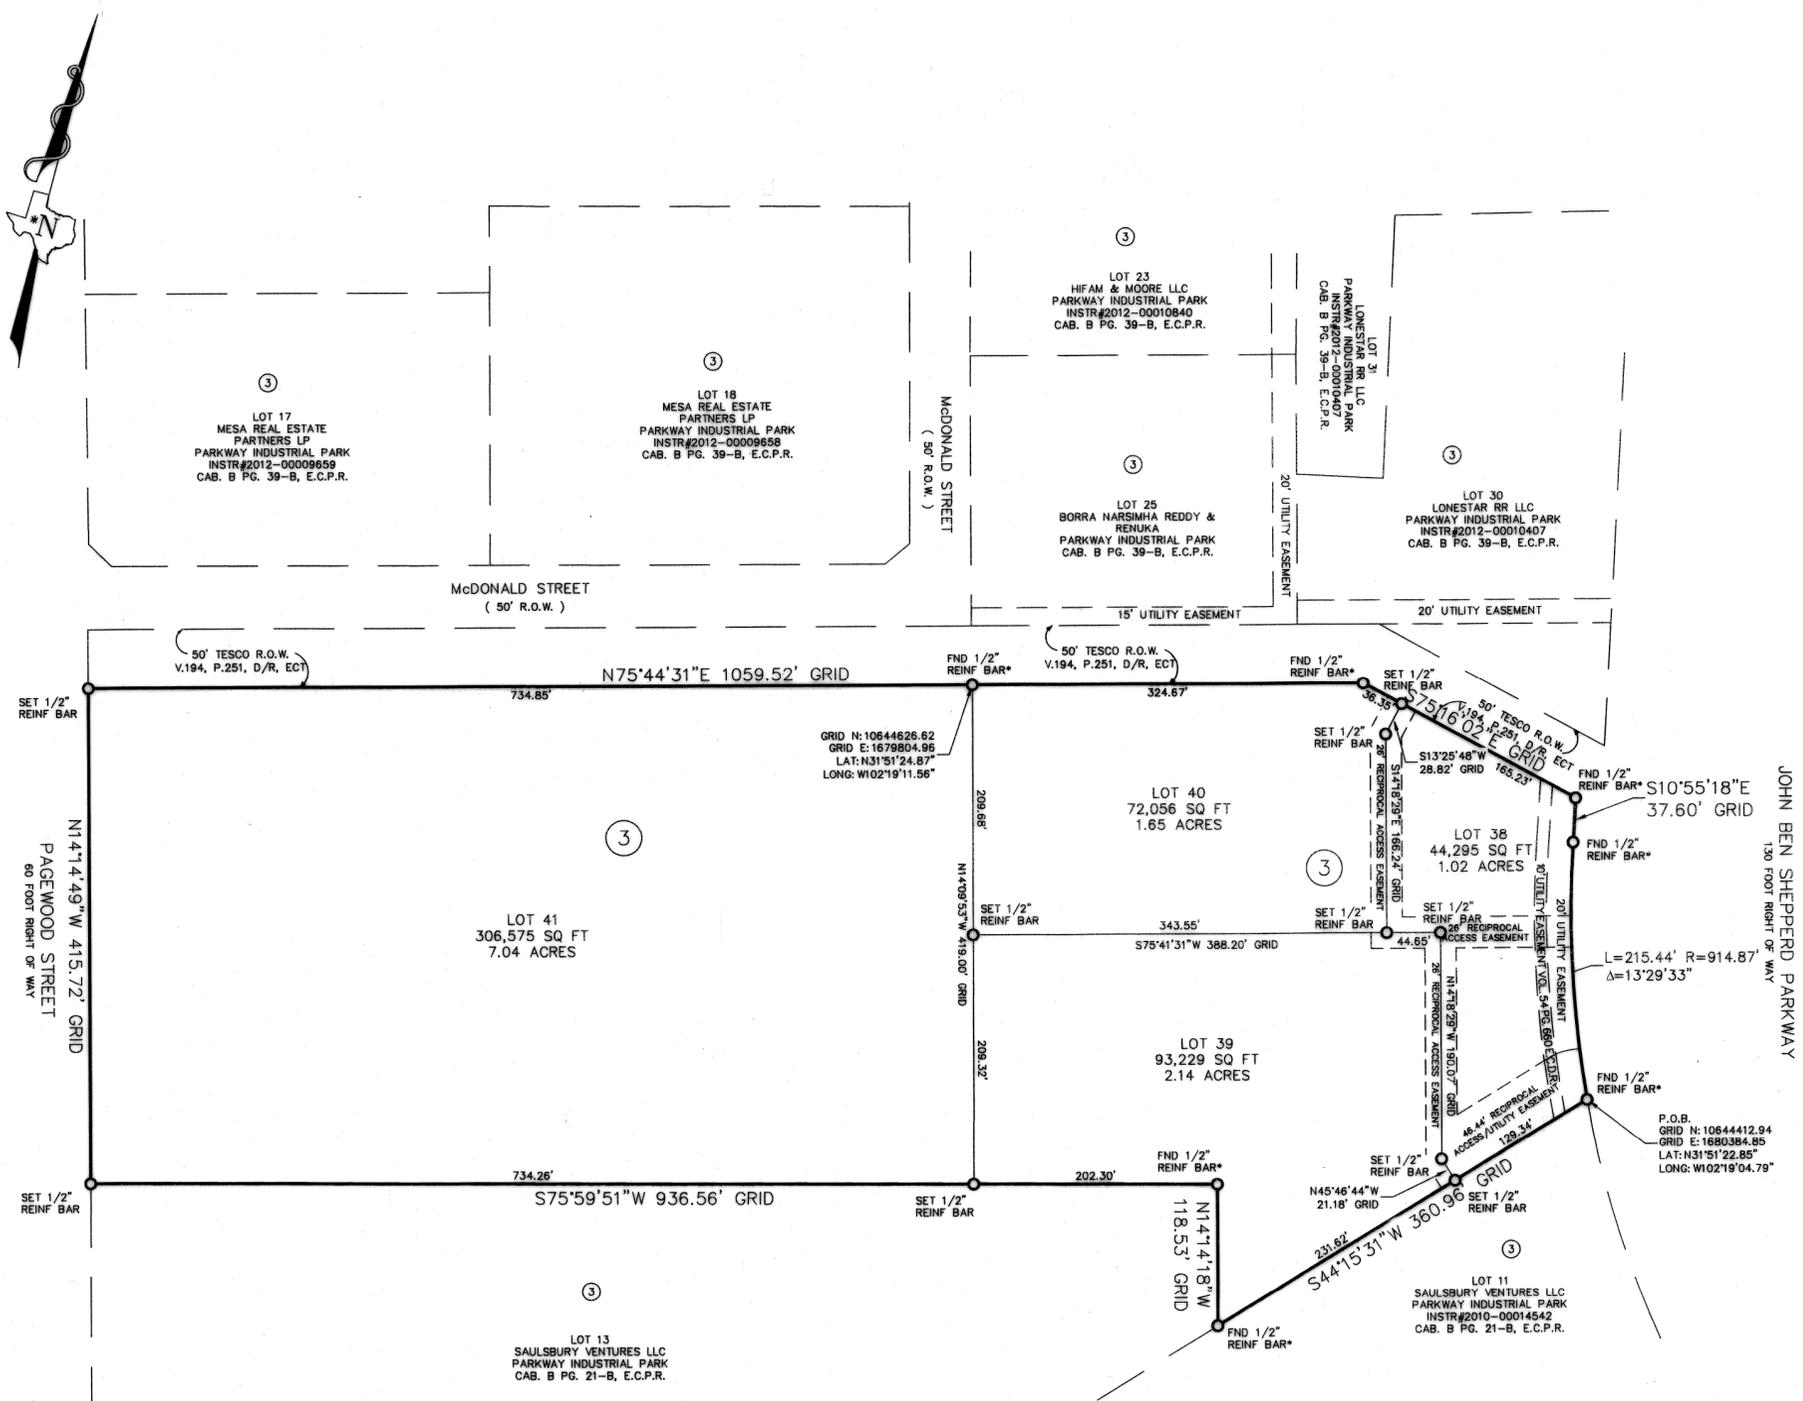

STATE OF TEXAS
COUNTY OF ECTOR

KNOW ALL MEN BY THESE PRESENT THAT I, THE UNDERSIGNED OWNER OF THE LAND SHOWN ON THIS PLAT AND DESIGNATED AS A REPLAT OF LOT 12 AND LOT 14, BLOCK 3, PARKWAY INDUSTRIAL PARK, AN ADDITION TO THE CITY OF ODESSA, TEXAS AND BEING THE LOTS DESCRIBED IN CABINET B, PAGE 21-B, ECTOR COUNTY PLAT RECORDS AND LOCATED IN SECTION 30, BLOCK 41, T-2-S, T&P RY CO. SURVEY, ECTOR COUNTY TEXAS AND WHOSE NAME IS SUBSCRIBED HERETO, THEREBY DEDICATE TO THE USE OF THE PUBLIC FOREVER ALL STREETS, ALLEYS, WATER COURSES, DRAINS, EASEMENTS, PUBLIC PLACES SHOWN HEREON FOR THE PURPOSE AND CONSIDERATION THEREIN EXPRESSED, AND AN EASEMENT OF EGRESS AND INGRESS FOR TRASH COLLECTION PURPOSES IS HEREBY GRANTED.

BY: Narsimha Reddy Borra
NARSIMHA REDDY BORRA


BY: Dianne Zugg
DIANNE ZUGG SAULSBURY VENTURES LLC

STATE OF TEXAS
COUNTY OF ECTOR

BEFORE ME THE UNDERSIGNED AUTHORITY, A NOTARY PUBLIC IN AND FOR THE COUNTY OF ECTOR AND THE STATE OF TEXAS, ON THIS DAY PERSONALLY APPEARED NARSIMHA REDDY BORRA, KNOWN TO ME TO BE THE PERSON WHOSE NAME IS SUBSCRIBED TO THE FOREGOING INSTRUMENT, AND ACKNOWLEDGED TO ME THAT HE EXECUTED THE SAME FOR THE PURPOSES AND CONSIDERATIONS THEREIN EXPRESSED AND IN THE CAPACITY THEREIN STATED.

GIVEN UNDER MY HAND AND SEAL OF OFFICE ON THIS 18th DAY OF October, 2013.

Krista Ingram
NOTARY PUBLIC IN AND OF THE STATE OF TEXAS

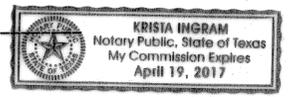

STATE OF TEXAS
COUNTY OF ECTOR

BEFORE ME THE UNDERSIGNED AUTHORITY, A NOTARY PUBLIC IN AND FOR THE COUNTY OF ECTOR AND THE STATE OF TEXAS, ON THIS DAY PERSONALLY APPEARED DIANNE ZUGG, SAULSBURY VENTURES LLC, KNOWN TO ME TO BE THE PERSON WHOSE NAME IS SUBSCRIBED TO THE FOREGOING INSTRUMENT, AND ACKNOWLEDGED TO ME THAT HE EXECUTED THE SAME FOR THE PURPOSES AND CONSIDERATIONS THEREIN EXPRESSED AND IN THE CAPACITY THEREIN STATED.

GIVEN UNDER MY HAND AND SEAL OF OFFICE ON THIS 23rd DAY OF October, 2013.

Sandy Crawford
NOTARY PUBLIC IN AND OF THE STATE OF TEXAS



FILED FOR RECORD ON THIS 29th DAY OF January, 2014.
AT 11:20 A.M. RECORDED THIS 29th DAY OF January, 2014. AT 11:20 A.M. IN
CABINET 3, PAGE 155A, ECTOR COUNTY PLAT RECORDS.

Linda Hanes
COUNTY CLERK OF ECTOR COUNTY, TEXAS

CERTIFICATE OF DIRECTOR OF PUBLIC WORKS

I HEREBY CERTIFY THAT ALL REQUIREMENTS OF THE "URBAN DEVELOPMENT ORDINANCE" CONCERNING SUBMISSION AND/OR APPROVAL OF INFORMATION AND DATA TO THE DIRECTOR OF PUBLIC WORKS AND THE CITY ENGINEER REQUIRED FOR FINAL PLAT APPROVAL HAVE BEEN COMPLIED WITH FOR THIS SUBMISSION.

DATED: January 24, 2014
[Signature]
DIRECTOR OF PUBLIC WORKS

OWNERS:

NARSIMHA REDDY BORRA
#3 SAN MARCOS
ODESSA, TEXAS 79765
(432) 978-2775

DIANNE ZUGG
SAULSBURY VENTURES LLC
P.O. BOX 1770
ODESSA, TEXAS
79768-2770
(432) 362-2224

KNOW ALL MEN BY THESE PRESENT THAT I, RJ DAUM, DO CERTIFY THAT I PREPARED THIS PLAT FROM AN ACTUAL AND ACCURATE SURVEY OF THE LAND AND THAT THE CORNERS WERE PROPERLY PLACED UNDER MY SUPERVISION.


DATED October 18, 2013

[Signature]
RJ DAUM
TEXAS RPLS 4826



THIS PLAT IS HEREBY APPROVED THIS BY THIS 17TH DAY OF OCTOBER, 2013.
BY THE PLANNING ZONING COMMISSION, CITY OF ODESSA, TEXAS

[Signature] CHAIRMAN, PLANNING AND ZONING
[Signature] DIRECTOR OF PLANNING

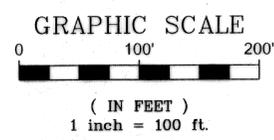

NO.	DATE	DESCRIPTION	BY
2	10/18/2013	FINAL PLAT	KDS
1	10/11/2013	PRELIM PLAT REVISED	KDS

DRAWN BY:	KDS	DATE:	08/02/2013
CHECKED BY:	BS	DRAWING NO.:	73,854
JOB NO.:	73854BR	SHEET	1 OF 1

SCHUMANN ENGINEERING CO., INC.
REGISTERED PROFESSIONAL LAND SURVEYORS
LICENSED STATE LAND SURVEYORS
REGISTERED PROFESSIONAL CIVIL ENGINEERS
TEXAS AND NEW MEXICO
Civil Engineering ~ Land Surveying
TEXAS FIRM No. F1880 TEXAS FIRM No. 10149500
408 N. PECOS STREET - P. O. BOX 504 Office (432) 684-5548
MIDLAND, TEXAS 79702-0504 Fax (432) 684-6973