


PARKWAY OFFICE PARK

LOT 9, BLOCK 1


BEING AN ADMINISTRATIVE REPLAT OF LOT 1, BLOCK 1, PARKWAY OFFICE PARK
LOCATED IN SECTION 13, BLOCK 42, TOWNSHIP 2 SOUTH T. & P. RR. CO. SURVEY,
ODESSA, ECTOR COUNTY, TEXAS

13-82 P(A)
Dunaway

15292880

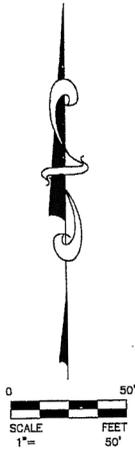

Line Number	Bearing	Distance
L1	S14°03'10"E	5.81'
L2	N75°56'50"E	5.00'
L3	S14°03'10"E	10.00'
L4	S75°56'50"W	5.00'
L5	N14°03'10"W	29.23'
L6	S75°56'50"W	9.72'
L7	N14°03'10"W	10.00'
L8	N75°56'50"E	9.72'
L9	N14°03'04"W	10.00'
L10	N36°34'12"W	10.44'
L11	N14°03'04"W	2.26'

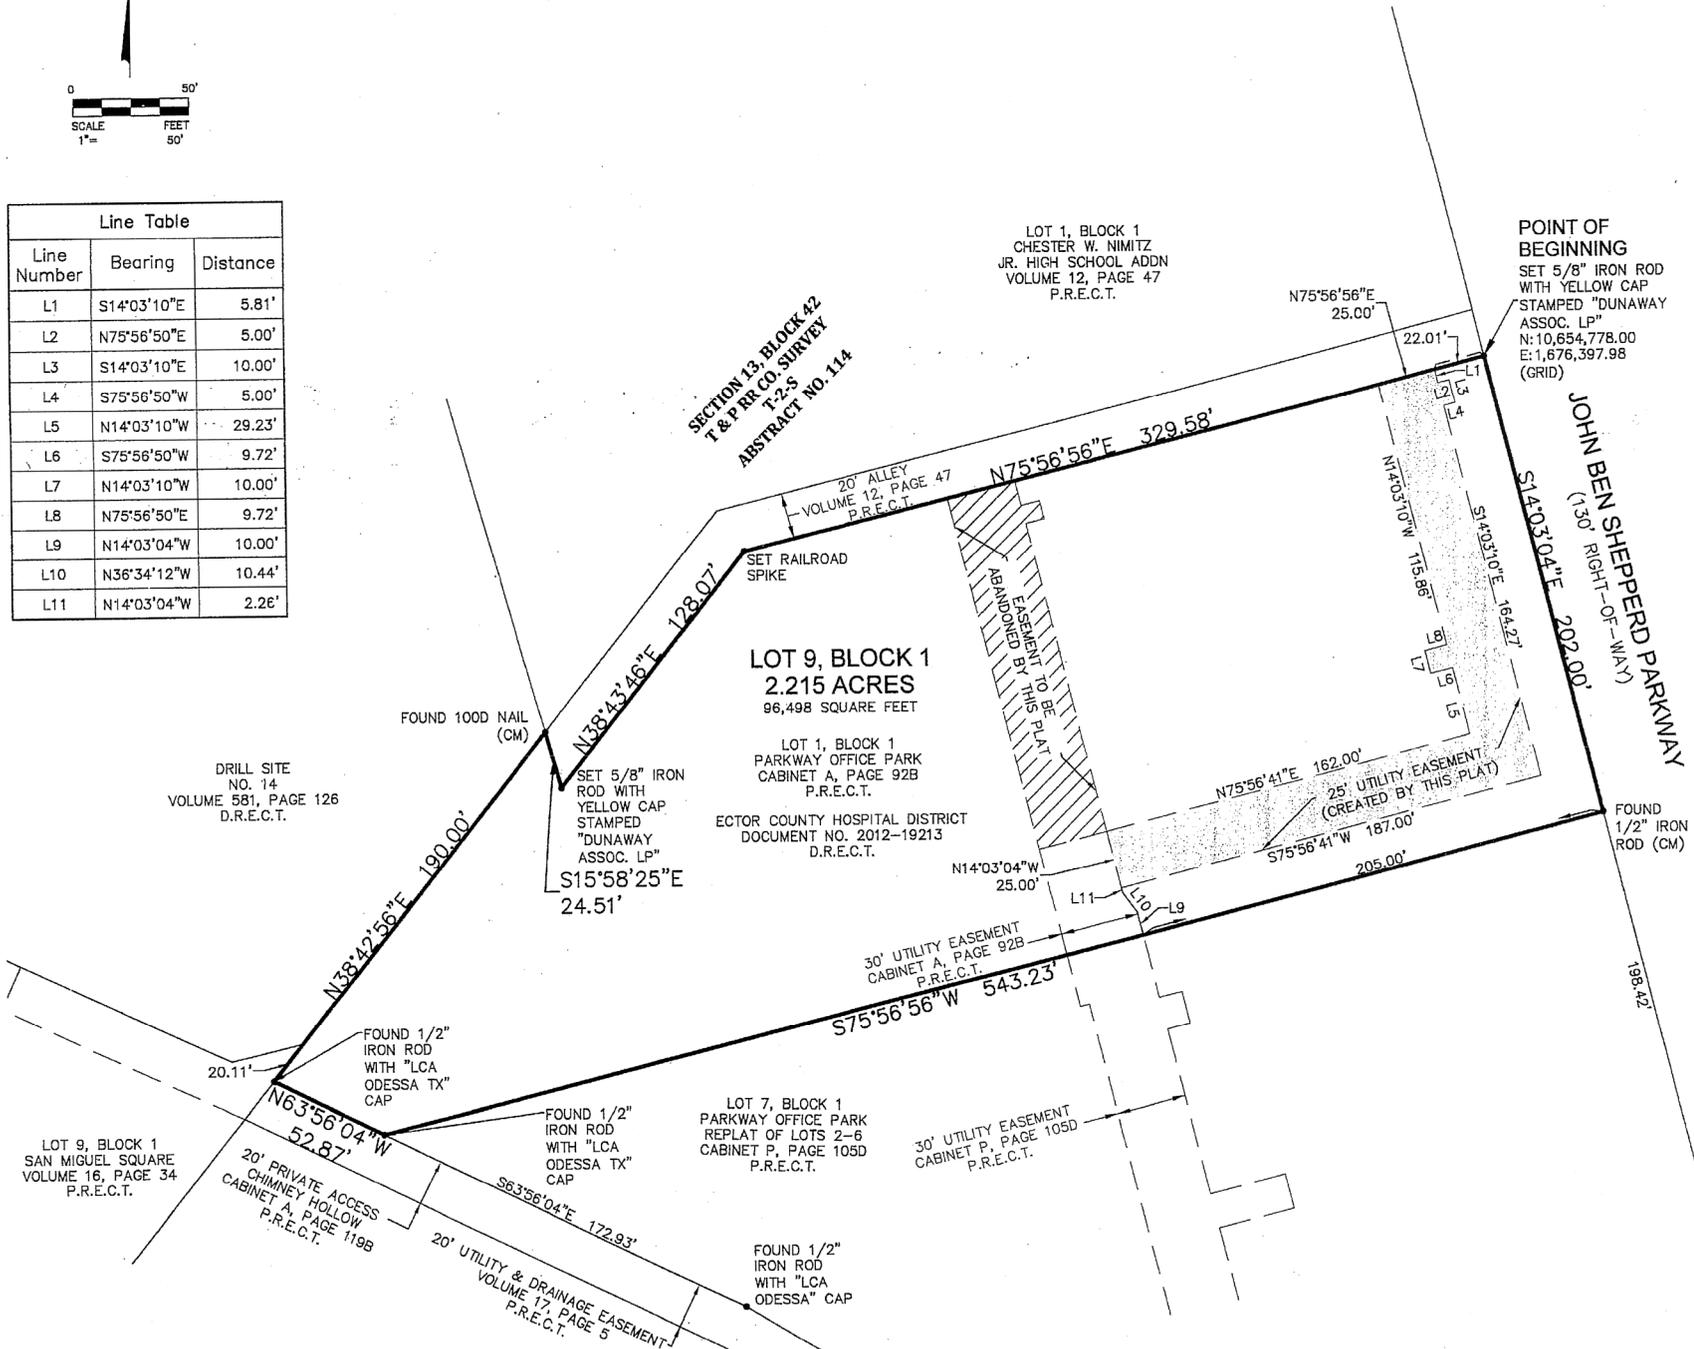

STATE OF TEXAS
COUNTY OF ECTOR

Know all men by these presents that we, the undersigned, being the present owners of the land shown on this plat and designated as Lot 9, Block 1, Parkway Office Park, an addition to the City of Odessa, Ector County, Texas, and whose names are subscribed hereto, do hereby dedicate to the use of the public forever, all streets, alleys, water courses, drains, easements, and public places shown thereon for the purpose and consideration therein expressed.


Ector County Hospital District

William Webster
William Webster
Chief Executive Officer

STATE OF TEXAS
COUNTY OF ECTOR

This instrument was acknowledged before me on September 23, 2013
By William Webster, Chief Executive Officer, Ector County Hospital District.

Shelley K. Sheldon
Notary Public for the State of Texas

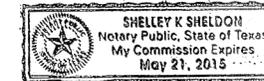

CERTIFICATE OF DIRECTOR OF PUBLIC WORKS

I hereby certify that all requirements of the "Urban Development Ordinance" concerning submission and/or approval of information and data to the Director of Public Works and the City Engineer, required for Final Plat approval, have been complied with for this submission.

Dated: October 14, 2013
Matthew S. Sawyer
Director of Public Works

This Plat is hereby approved this 9TH day of SEPTEMBER, 2013, by Planning Staff of The City of Odessa, Texas

Gary Serrano
Chairman

Randall J. Brunell
Director of Planning

Filed for record this 22nd day of October, 2013, 4:25 P.M.,
recorded this 22nd day of October, 2013, 4:25 P.M., in
Cabinet 15, Page 120A Ector County Plat Records.

Linda Laney
County Clerk of Ector County, Texas

SURVEYOR'S CERTIFICATE

I, Hal Mollenkopf, do hereby certify that I prepared this plat from an actual and accurate survey of the land and that the corner monuments shown hereon were properly placed under my supervision.

Hal Mollenkopf 9/18/13
HAL MOLLENKOPF
REGISTERED PROFESSIONAL LAND SURVEYOR
STATE OF TEXAS NO. 5439



4000 Big Spring St • Suite 101 • Midland, Texas 79705
Tel: 432.699.4889 • Fax: 432.682.7722
FIRM REGISTRATION 10098100

Note:

The basis of bearing for this survey is the Texas State Plane Coordinate System, Central Zone, 4203, (NAD 83) based upon GPS measurements.