


PARRA SUBDIVISION

**BEING 21.07 ACRES IN SECTION 19, BLOCK 43,
T-2-S, T & P RY. CO. SURVEY, ECTOR COUNTY, TEXAS**

WEST UNIVERSITY BLVD. (FM 2020)

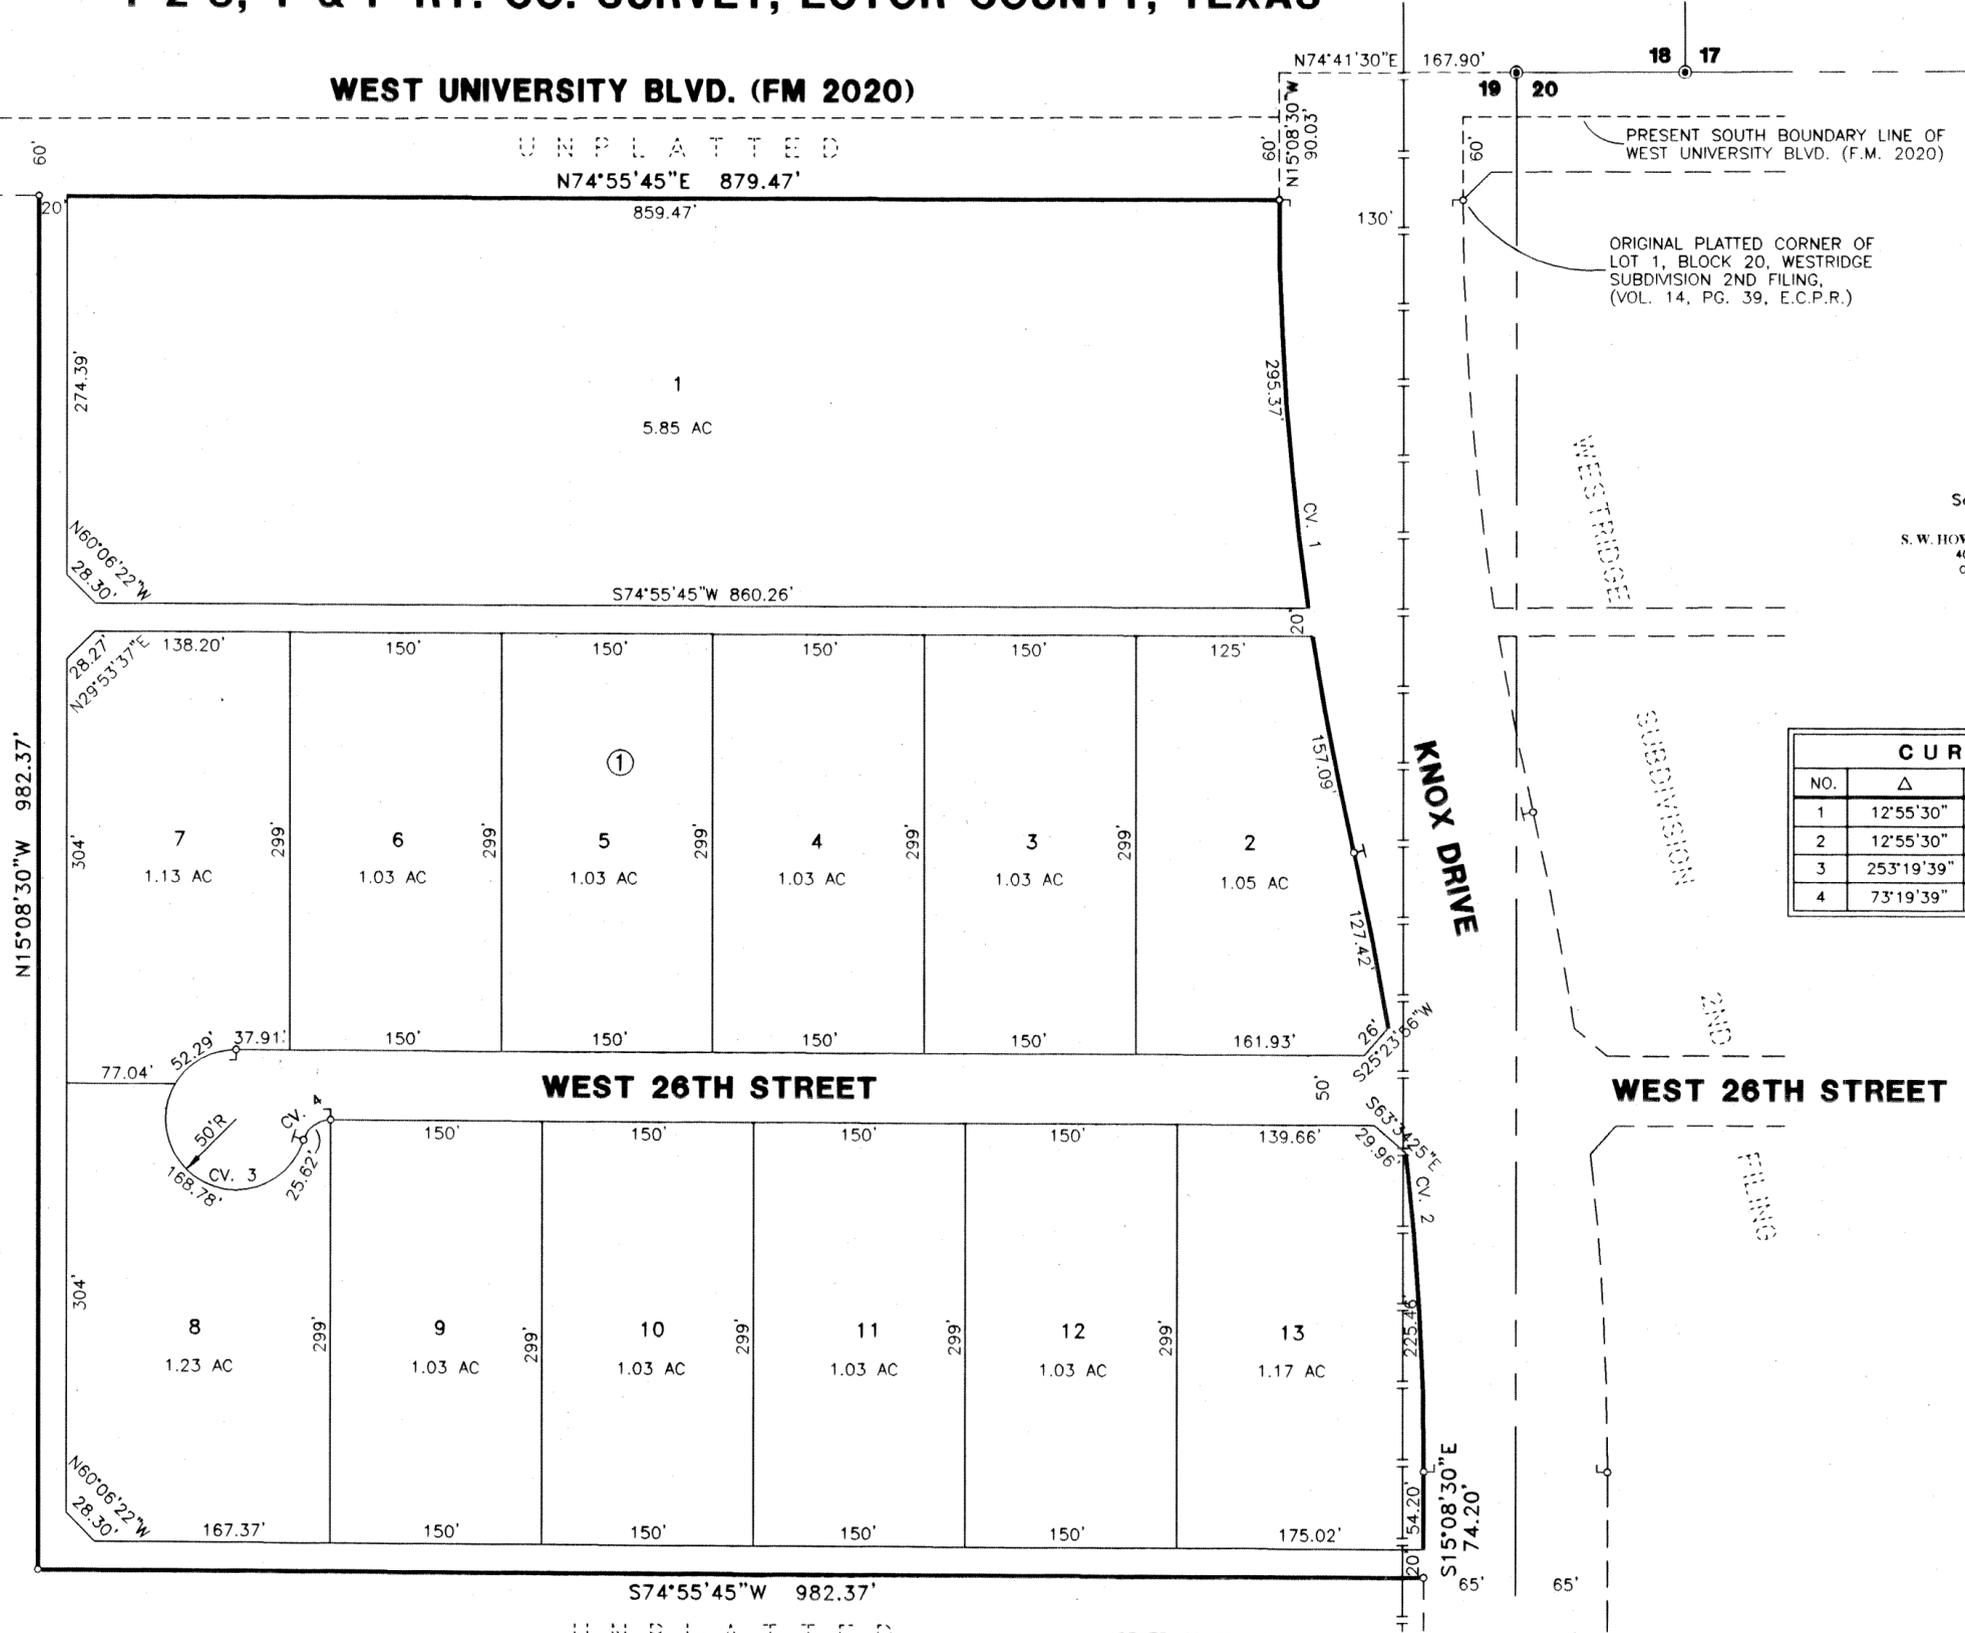

PRESENT SOUTH BOUNDARY LINE OF WEST UNIVERSITY BLVD. (F.M. 2020)

ORIGINAL PLATTED CORNER OF LOT 1, BLOCK 20, WESTRIDGE SUBDIVISION 2ND FILING, (VOL. 14, PG. 39, E.C.P.R.)

Scale: 1" = 100'

PREPARED BY
S. W. HOWELL ENGINEERING, INC.
409 EAST 57TH STREET
ODESSA, TEXAS 79762
(915)387-5711
OCTOBER, 2002
02-23510

CURVE DATA				
NO.	Δ	T	R	L
1	12°55'30"	237.37'	2095.4'	472.69'
2	12°55'30"	222.64'	1965.4'	443.36'
3	25°19'39"	—	50'	221.07'
4	73°19'39"	14.90'	20'	25.62'

UNPLATTED

N15°08'30"W 982.37'

UNPLATTED

STATE OF TEXAS
COUNTY OF ECTOR

KNOW ALL MEN BY THESE PRESENTS:
THAT I, THE UNDERSIGNED BEING THE PRESENT OWNER OF THE ABOVE DESCRIBED PROPERTY DO HEREBY DESIGNATE SAID SUBDIVISION AS "PARRA SUBDIVISION", ECTOR COUNTY, TEXAS, AND DO HEREBY DEDICATE THE STREETS, ALLEYS AND EASEMENTS TO THE PUBLIC FOR ITS USE, BUT IN THE EVENT SAID STREETS, ALLEYS AND EASEMENTS CEASE TO BE USED AS SUCH THE TITLE THERETO SHALL REVERT TO MY HEIRS AND ASSIGNS.

Efrain F. Parra

EFRAIN F. PARRA

STATE OF TEXAS
COUNTY OF ECTOR

THIS INSTRUMENT WAS ACKNOWLEDGED BEFORE ME ON June 27th 2003 BY EFRAIN F. PARRA.

Janie Howell

NOTARY PUBLIC FOR THE STATE OF TEXAS
Janie Howell


PRINTED NAME

STATE OF TEXAS
COUNTY OF ECTOR

I, S. W. HOWELL, A REGISTERED PROFESSIONAL LAND SURVEYOR OF THE STATE OF TEXAS, DO HEREBY CERTIFY THAT THIS PLAT REPRESENTS A SURVEY MADE ON THE GROUND AND THAT THE LINES AND DIMENSIONS ARE TRUE AND CORRECT TO THE BEST OF MY KNOWLEDGE AND BELIEF.

S. W. Howell

S. W. HOWELL, RPLS NO. 280

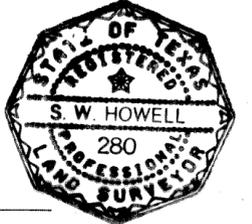

03/17/2003

THIS PLAT IS HEREBY APPROVED BY THE ECTOR COUNTY COMMISSIONERS COURT ON THIS 25th DAY OF November, 2002

Jerry Caddel


JERRY CADDAL,
COUNTY JUDGE OF ECTOR COUNTY

FILED FOR RECORD THIS 28th DAY OF October, 2003, 1:30P.M.,
RECORDED THIS 28th DAY OF October, 2003, 1:30P.M., IN
CABINET A, PAGE 172-B, ECTOR COUNTY PLAT RECORDS.

Barbara Bedford

COUNTY CLERK OF ECTOR COUNTY, TEXAS

Tax Certificates are Recorded
In Official Public Records
Vol. 1790, Pg. 460-463

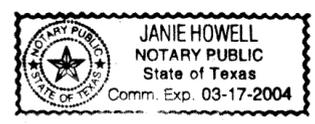

A-172B