


PERKINS ADDITION

2ND FILING
TO THE CITY OF ODESSA, BEING 1.31 ACRES OF LAND
IN SECTION 17, BLOCK 42; T-2-S T & P RAILWAY COMPANY SURVEY
ECTOR COUNTY, TEXAS.

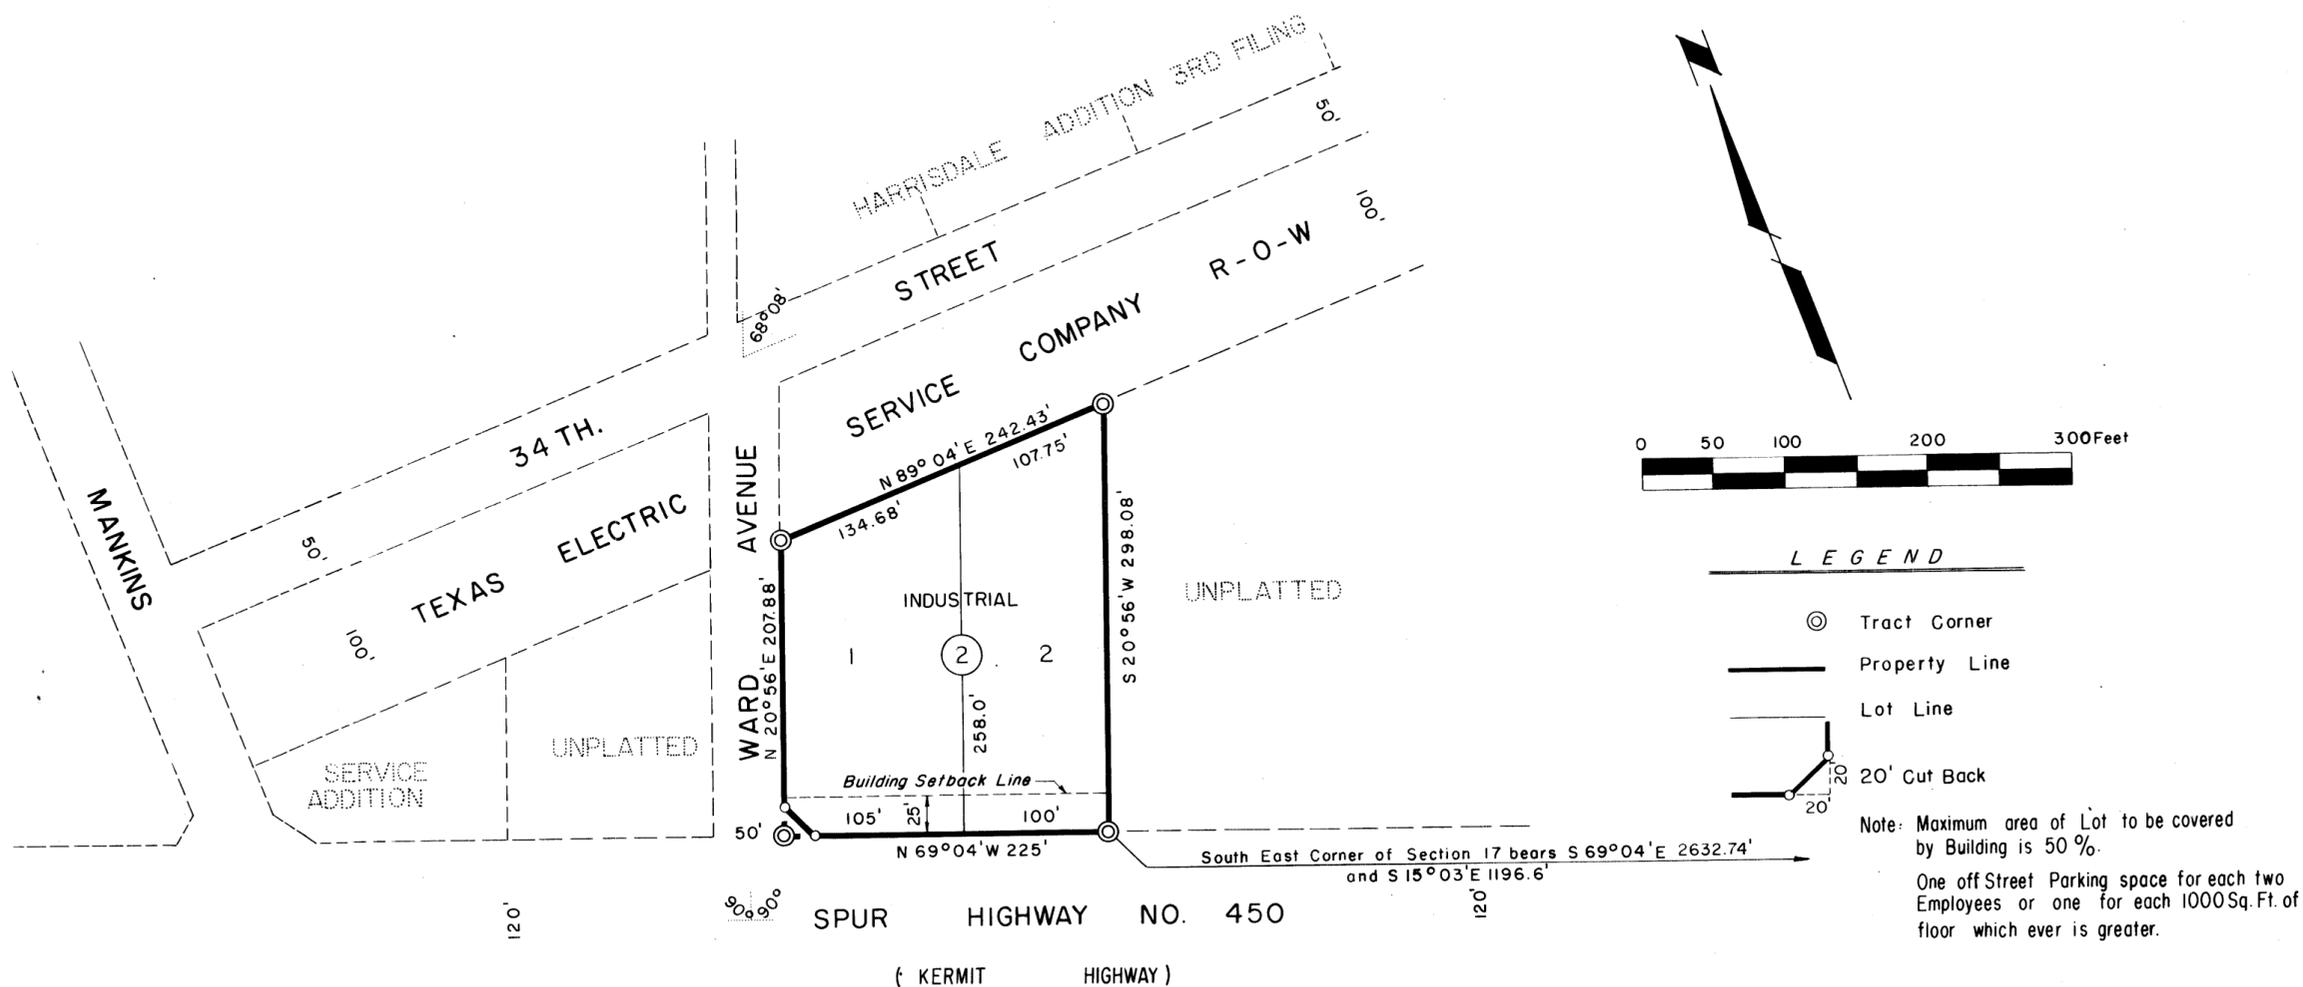

STATE OF TEXAS:
COUNTY OF ECTOR:

KNOW ALL MEN BY THESE PRESENTS

WE, THE UNDERSIGNED, OWNER OF THE LAND SHOWN ON THIS PLAT, AND DESIGNATED HEREIN AS "PERKINS ADDITION, 2ND FILING", A SUBDIVISION TO THE CITY OF ODESSA, TEXAS, AND WHOSE NAME IS SUBSCRIBED HERETO, HEREBY DEDICATE TO THE USE OF PUBLIC FOREVER ALL STREETS, ALLEYS, PARKS, WATER COURSES, DRAINS, EASEMENTS AND PUBLIC PLACES THEREON SHOWN FOR THE PURPOSE AND CONSIDERATION THEREIN EXPRESSED.

" J. E. PERKINS, INC."

J. E. Perkins
J. E. PERKINS (PRESIDENT)

STATE OF TEXAS:
COUNTY OF ECTOR:

BEFORE ME THE UNDESIGNED AUTHORITY

A NOTARY PUBLIC IN AND FOR THE STATE OF TEXAS ON THIS DAY PERSONALLY APPEARED J. E. PERKINS KNOWN TO ME TO BE THE PERSON AND OFFICER WHOSE NAME IS SUBSCRIBED TO THE FOREGOING INSTRUMENT AND ACKNOWLEDGED TO ME THAT THE SAME WAS THE ACT OF SAID "J. E. PERKINS, INC." A TEXAS CORPORATION AND THAT HE EXECUTED THE SAME AS THE ACT OF THE SAID CORPORATION FOR THE PURPOSES AND CONSIDERATIONS THEREIN EXPRESSED AND IN THE CAPACITY THEREIN STATED. GIVEN UNDER MY HAND AND SEAL OF OFFICE THIS 15 DAY OF December, 1971.

Margaret Seligards
NOTARY PUBLIC IN AND FOR THE STATE OF TEXAS

STATE OF TEXAS:
COUNTY OF ECTOR:

I, KENNETH E. ESMOND, A REGISTERED PUBLIC SURVEYOR OF THE STATE OF TEXAS DO HEREBY CERTIFY THAT THIS PLAT REPRESENTS A SURVEY MADE BY ME ON THE GROUND AND THAT THE LINES AND DIMENSIONS ARE TRUE AND CORRECT TO THE BEST OF MY KNOWLEDGE AND BELIEF.

DATED December 15, 1971

Kenneth E. Esmond
KENNETH E. ESMOND

THIS PLAT OF "PERKINS ADDITION, 2ND FILING", ECTOR COUNTY, TEXAS. IS HEREBY APPROVED ON THIS 14th DAY OF DECEMBER, 1971

APPROVED: *B. B. Lampton* CHAIRMAN PLANNING BOARD, APPROVED: *Jim Reese* MAYOR

NOTED BY: *Bryan D. Henderson* DIRECTOR OF PUBLIC WORKS, NOTED BY: *Paul G. [unclear]* CITY MANAGER

NOTED BY: *Arthur F. Lish* CITY PLANNING DIRECTOR, ATTEST: *[unclear]* CITY SECRETARY

FILED FOR RECORD ON THIS 27th DAY OF Dec, 1971, AT 9 A M., RECORDED THIS 27th DAY OF Dec, 1971 AT 9 A M., IN VOL. 15 PAGE 45
ECTOR COUNTY PLAT RECORDS

Edna Smith
COUNTY CLERK OF ECTOR COUNTY, TEXAS.