


PERKINS SUBDIVISION

A SUBDIVISION OF 5.0 ACRES OF LAND
IN
SECTION 17, BLOCK 42, T 2 S, T & P RR CO. SURVEY
ECTOR CO. TEXAS

NW COR. SEC 17, BLK 42, T2S, T&P
RR CO SUR ECTOR CO. TEX. BEARS
N 69°04'W 3302.97' & N15°06'30"W
462.3'

NORTHWEST ACRES 2nd FILING

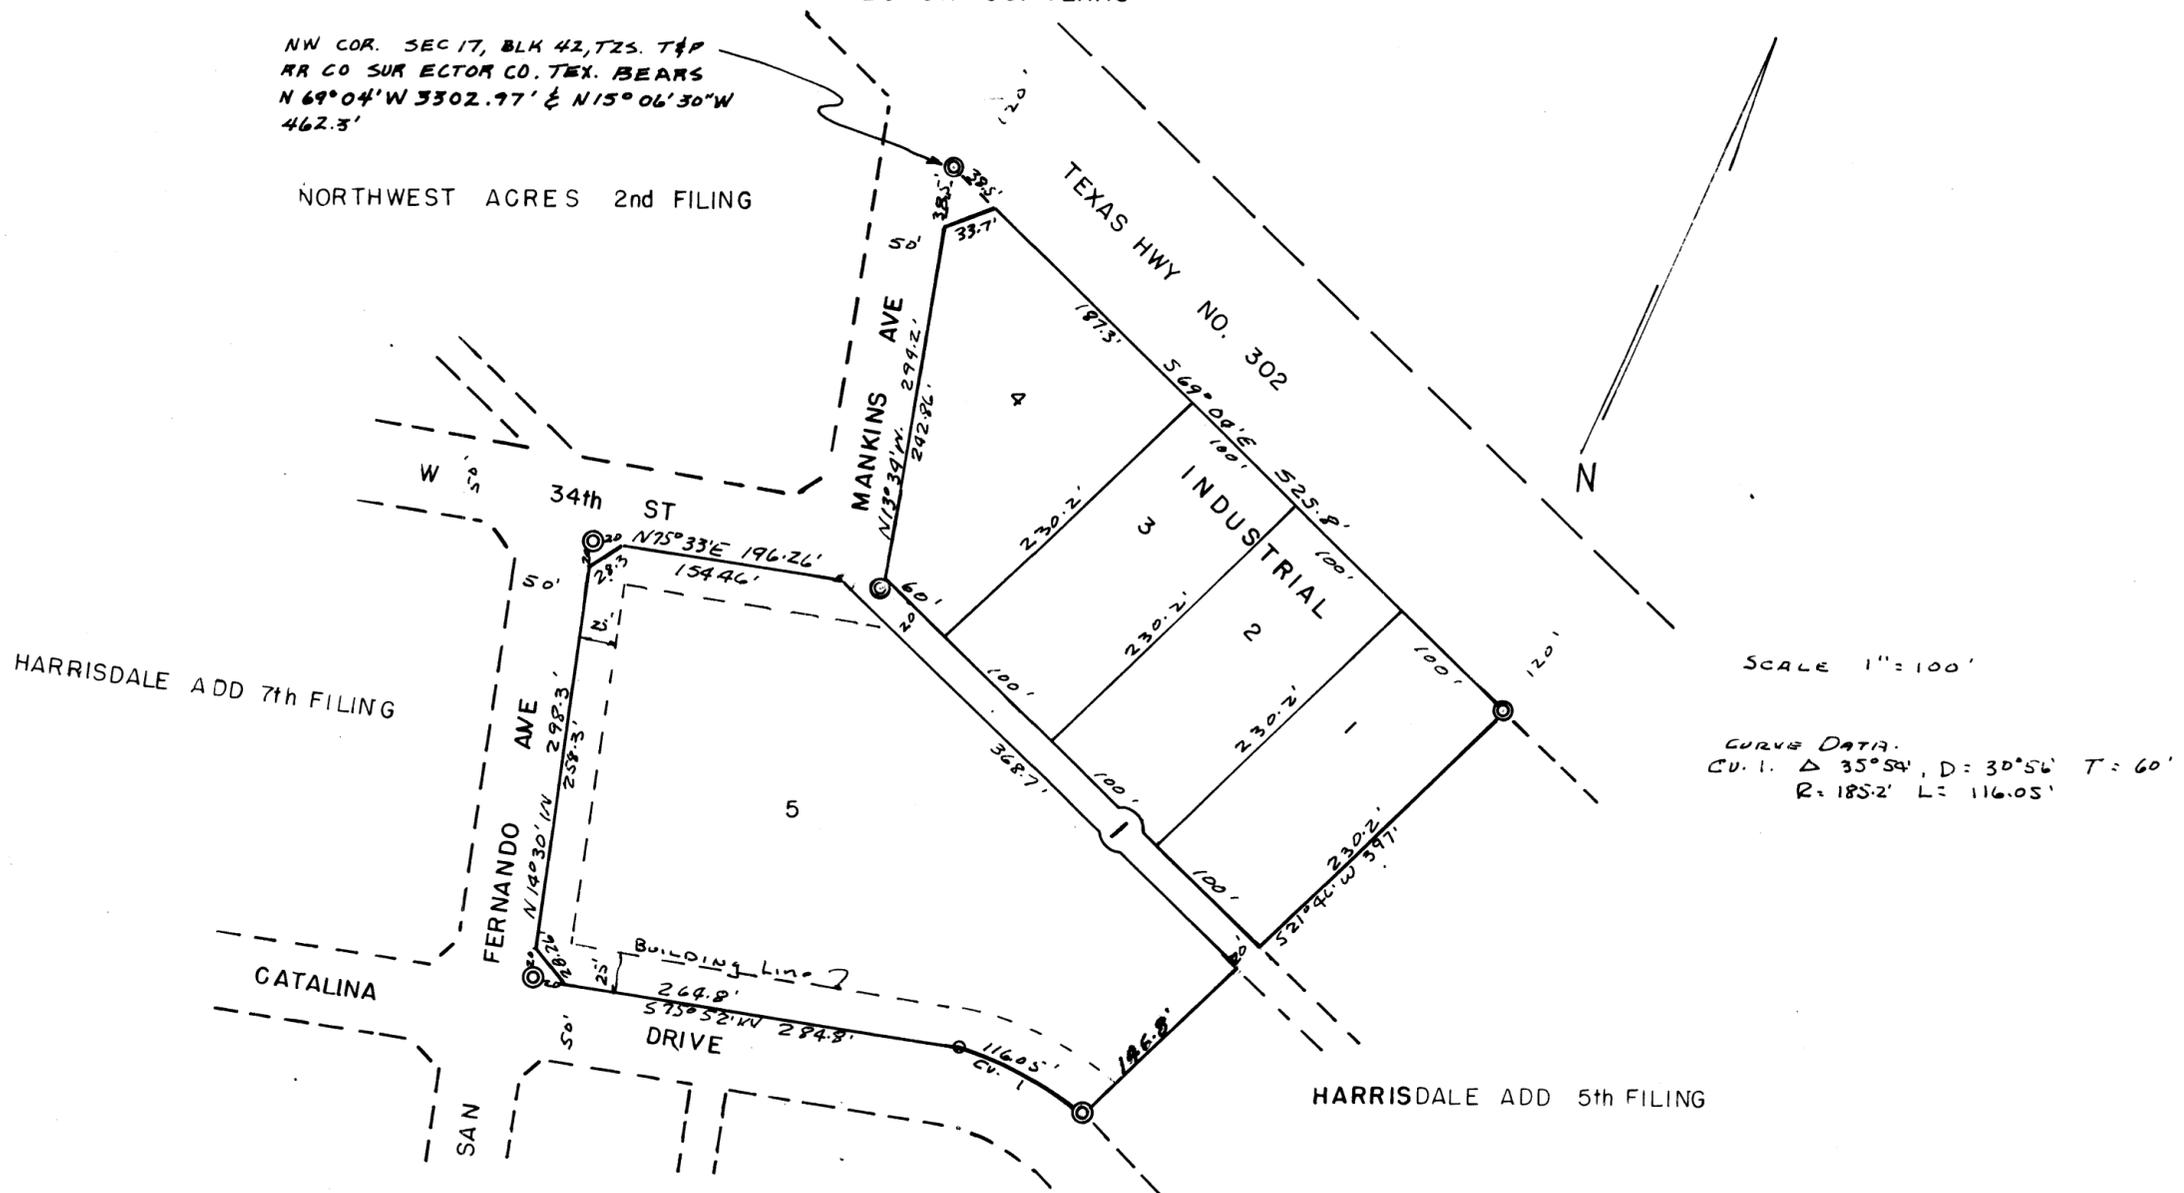

SCALE 1" = 100'

CURVE DATA:
CV. 1. Δ 35°54', D = 30°56' T = 60'
R = 185.2' L = 116.05'

STATE OF TEXAS
COUNTY OF ECTOR

KNOW ALL MEN BY THESE PRESENTS

THAT WE THE UNDERSIGNED, BEING THE PRESENT OWNERS OF 5.0 ACRES OF LAND IN SEC 17, BLK 42, T 2 S, T & P RR CO. SURVEY, ECTOR COUNTY, TEXAS, HAVE CAUSED THE SAME TO BE PLATTED INTO LOTS, BLOCKS, STREETS AND ALLEYS AS SHOWN ON THE ABOVE PLAT. WE HEREBY DESIGNATE SUCH SUBDIVISION "PERKINS SUBDIVISION" AND DO HEREBY DEDICATE THE STREETS AND ALLEYS TO THE PUBLIC.

WITNESS OUR HANDS AT ODESSA TEXAS ON THIS 5th DAY OF JAN 1967

J.E. Perkins
J.E. PERKINS

J.C. Williamson
J.C. WILLIAMSON

James R. Perry
JAMES R. PERRY

STATE OF TEXAS
COUNTY OF ECTOR

BEFORE ME THE UNDERSIGNED AUTHORITY


ANOTARY PUBLIC IN AND FOR ECTOR COUNTY TEXAS, ON THIS DAY PERSONALLY APPEARED J.E. PERKINS, J.C. WILLIAMSON AND JAMES R. PERRY KNOWN TO ME TO BE THE PERSONS WHOSE NAMES ARE SUBSCRIBED TO THE FOREGOING INSTRUMENT AND ACKNOWLEDGE TO ME THAT THE SAME WAS THEIR ACT AND DEED AND WAS DONE FOR THE PURPOSE AND CONSIDERATION THEREIN EXPRESSED.

GIVEN UNDER MY HAND AND SEAL OF OFFICE ON THIS 5th DAY OF JANUARY 1967

Erna Koets
NOTARY PUBLIC IN AND FOR ECTOR CO. TEXAS

I, EDWIN S. MARTIN JR. A REGISTERED PUBLIC SURVEYOR OF TEXAS, DO HEREBY CERTIFY THAT THE ABOVE PLAT REPRESENTS AN ACTUAL SURVEY MADE BY ME ON THE GROUND. NOV. 28, 66

Edwin S. Martin Jr.

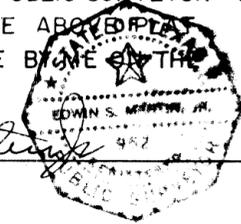

THIS PLAT OF PERKINS SUBDIVISION IS HEREBY APPROVED
DEC. 2, 1966.

Chas. L. Walker
CHAIRMAN, COUNTY PLANNING BOARD

J. Wilkerson
PLANNING ENGINEER
APPROVED ECTOR CO. COMMISSIONER COURT

Mike Berry JAN. 9, 1967
COUNTY JUDGE

DATE RECORDED 1/23/67
FILED FOR RECORD VOL 13 PAGE 48 ECTOR COUNTY
PLAT RECORDS

Edna Smith
COUNTY CLERK