



PERMIAN ENTERPRISES ADDITION

05-24 P
LCA
[Signature]

BEING A 18.806 ACRE TRACT BEING LOT 1, BLOCK 1, UNION WIRE ADDITION,
LOT 1, BLOCK 2, WILLIS ADDITION, 2nd FILING, LOT 1, BLOCK 2, WILLIS ADDITION,
3rd FILING, A 1.63 ACRE TRACT, A 10.0 ACRE TRACT & A 1.64 ACRE TRACT, LOCATED
IN SECTION 32, BLOCK 42, T-2-S, T & P RR CO, SURVEY,
ECTOR COUNTY, TEXAS

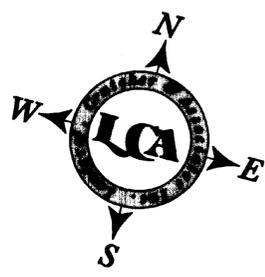

100' 0 100'
SCALE: 1" = 100'

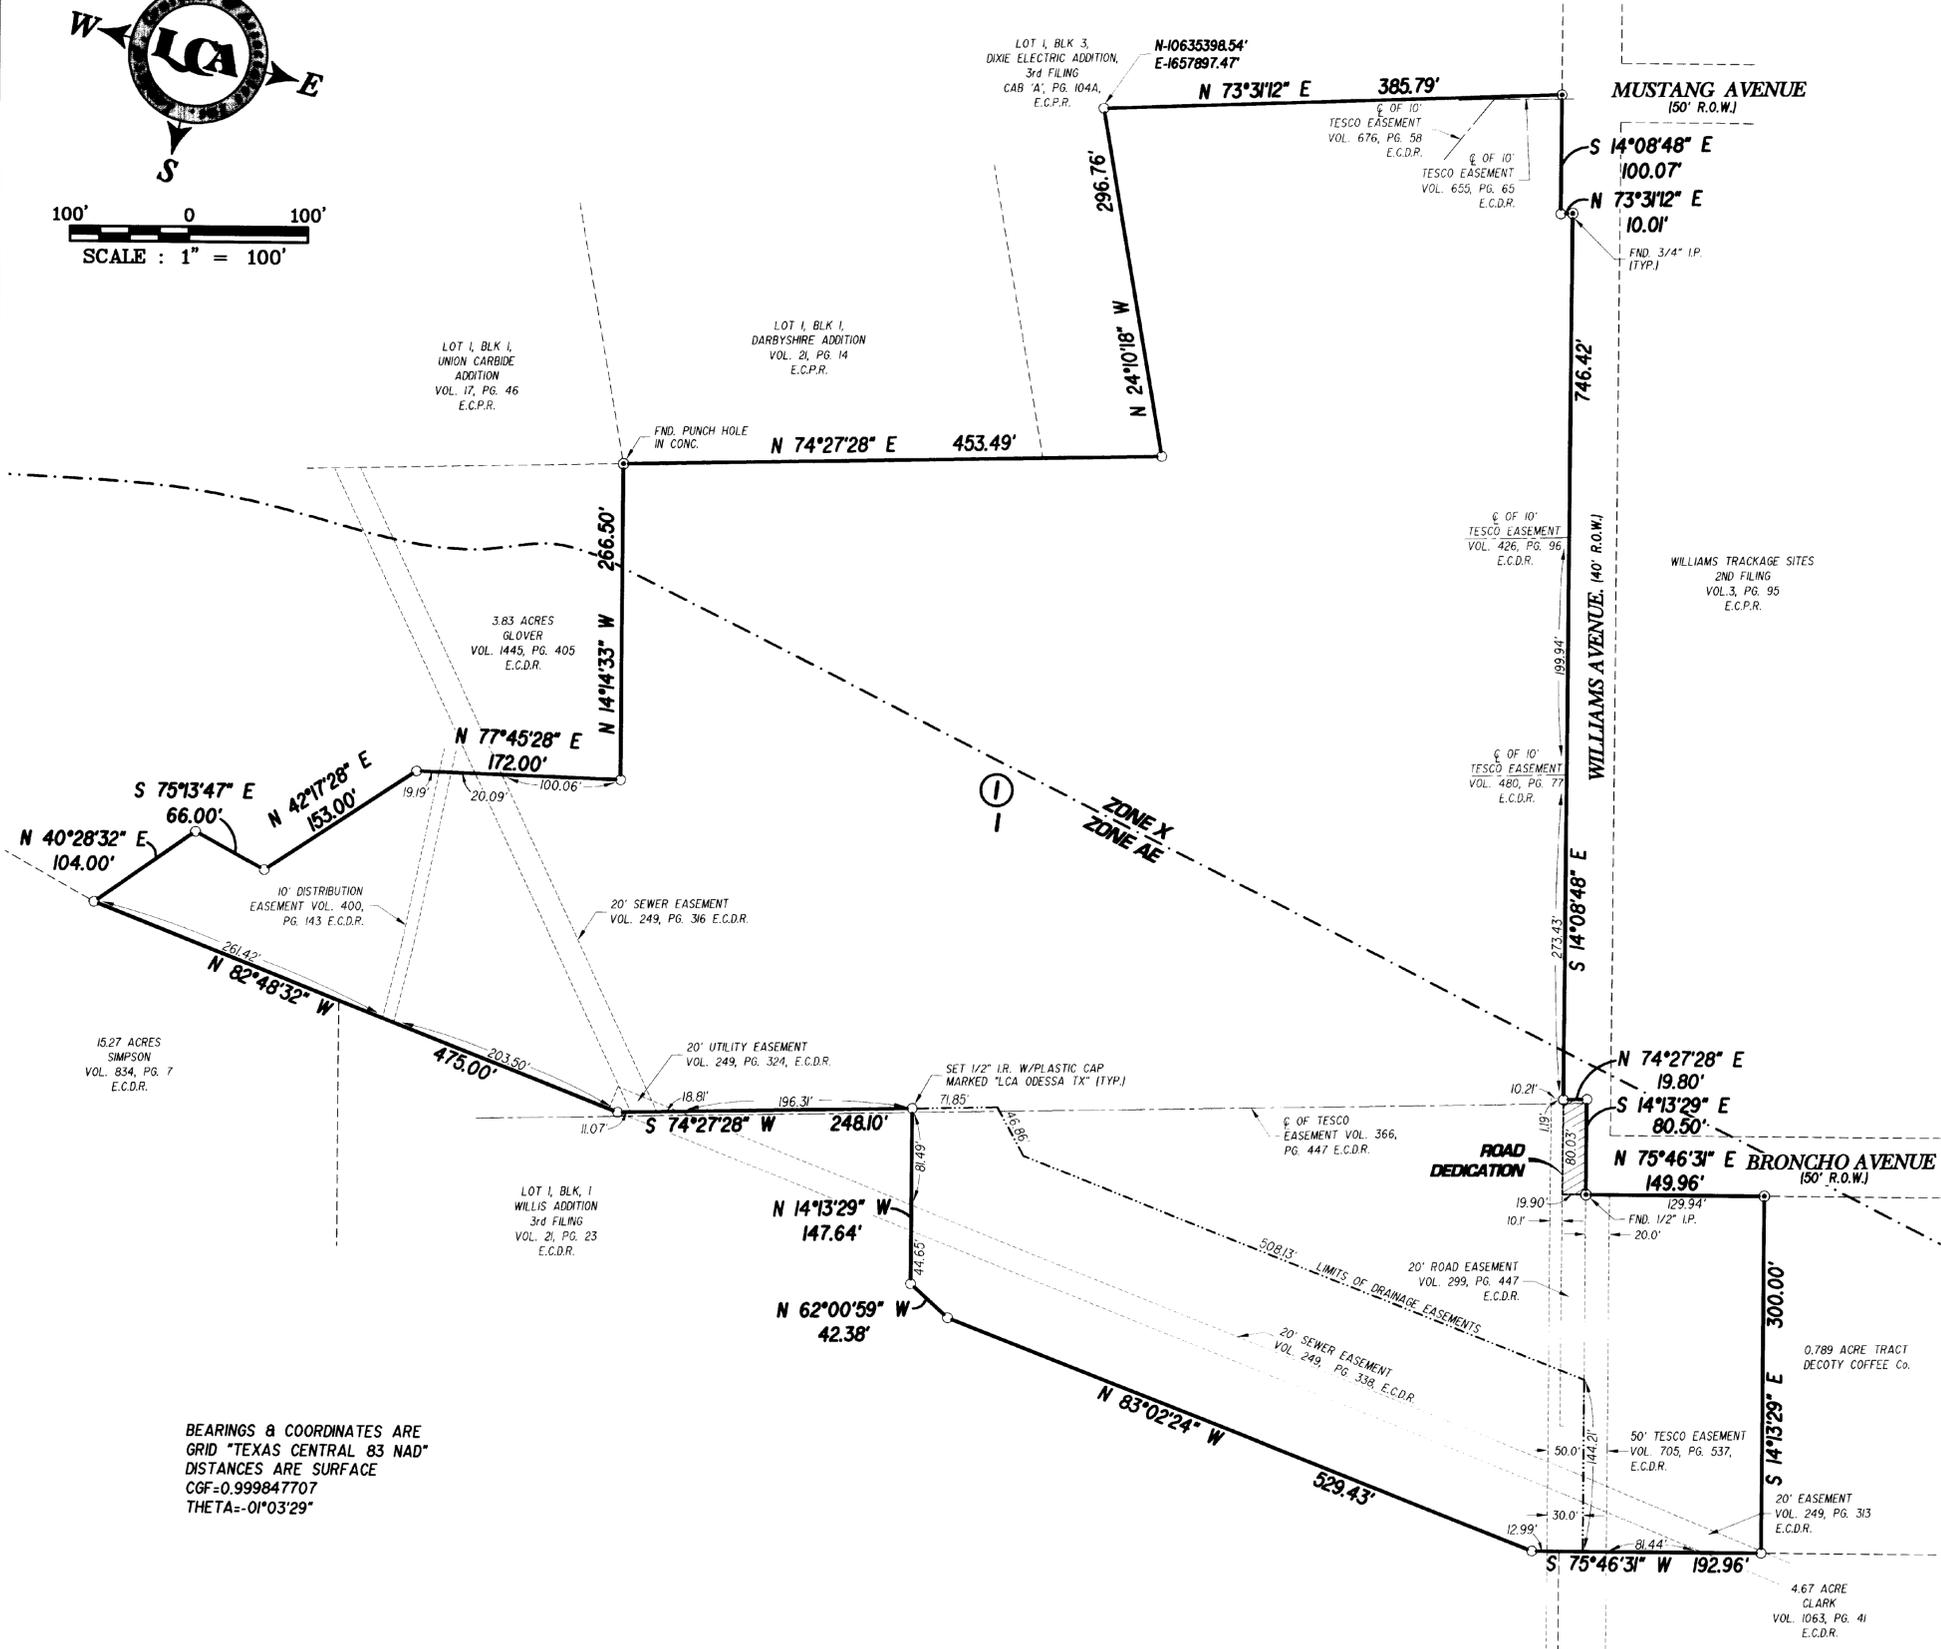

BEARINGS & COORDINATES ARE
GRID "TEXAS CENTRAL 83 NAD"
DISTANCES ARE SURFACE
CGF=0.999847707
THETA=-01°03'29"

STATE OF TEXAS
COUNTY OF ECTOR

KNOW ALL MEN BY THESE PRESENT THAT I, THE UNDERSIGNED
OWNER OF THE LAND SHOWN ON THIS PLAT AND DESIGNATED AS PERMIAN
ENTERPRISES ADDITION, LOCATED IN SECTION 32, BLOCK 42, T-2-S, T & P
RR CO, SURVEY, ECTOR COUNTY, TEXAS AND WHOSE NAME IS SUBSCRIBED
HERETO, THEREBY DEDICATED TO THE USE OF THE PUBLIC FOREVER ALL
STREETS, ALLEYS, WATER COURSES, DRAINS, EASEMENTS, PUBLIC PLACES
SHOWN THEREON FOR THE PURPOSE OF EGRESS AND CONSIDERATION THEREIN
EXPRESSED, AND AN EASEMENT OF EGRESS AND INGRESS FOR TRASH
COLLECTION PURPOSES IS HEREBY GRANTED.


BY: *[Signature]*
DON WOOD

STATE OF TEXAS
COUNTY OF ECTOR

BEFORE ME THE UNDERSIGNED AUTHORITY A NOTARY PUBLIC IN
AND FOR THE COUNTY OF ECTOR AND THE STATE OF TEXAS, ON THIS
DAY PERSONALLY APPEARED DON WOOD, KNOWN TO ME TO BE THE
PERSON WHOSE NAME IS SUBSCRIBED TO THE FOREGOING INSTRUMENT,
AND ACKNOWLEDGED TO ME THAT HE EXECUTED THE SAME FOR THE
PURPOSES AND CONSIDERATIONS THEREIN EXPRESSED AND IN THE
CAPACITY THEREIN STATED.

GIVEN UNDER MY HAND AND SEAL OF OFFICE ON THIS 8th
DAY OF August, 2005

[Signature]
NOTARY PUBLIC IN AND FOR THE STATE OF TEXAS

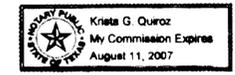

THAT I, JOHN F. LANDGRAF, DO HEREBY CERTIFY THAT I PREPARED
THIS PLAT FROM AN ACTUAL AND ACCURATE SURVEY OF THE LAND AND
THAT THE CORNER MONUMENTS SHOWN HEREON WERE PROPERLY PLACED
UNDER MY SUPERVISION.

[Signature]
DATE: 4th 2005
REGISTERED PROFESSIONAL LAND SURVEYOR

THIS PLAT IS HEREBY APPROVED THIS 7th DAY OF JULY, 2005,
BY THE PLANNING AND ZONING COMMISSION, CITY OF ODESSA, TEXAS.

[Signature] *[Signature]*
CHAIRMAN, PLANNING COMMISSION DIRECTOR OF PLANNING

CERTIFICATE OF DIRECTOR OF PUBLIC WORKS

I HEREBY CERTIFY THAT ALL REQUIREMENTS OF THE "URBAN DEVELOPMENT
ORDINANCE" CONCERNING SUBMISSION AND/OR APPROVAL OF INFORMATION
AND DATA TO THE DIRECTOR OF PUBLIC WORKS AND THE CITY ENGINEER
REQUIRED FOR FINAL PLAT APPROVAL HAVE BEEN COMPLIED WITH FOR THIS
SUBMISSION.

DATED: August 11, 2005 *[Signature]*
DIRECTOR OF PUBLIC WORKS

FILED FOR RECORD ON THIS 15th DAY OF August, 2005,
AT 3:11 P.M. RECORDED THIS 15th DAY OF August, 2005,
AT 3:11 P.M. IN CABINET B, PAGE 6-D, ECTOR COUNTY PLAT
RECORDS.

[Signature]
COUNTY CLERK OF ECTOR COUNTY, TEXAS