


**PERMIAN MALL ADDITION**  
 89.05 ACRES OF LAND  
 IN SECTION 12, BLK. 42, T-2-S, T&P RY. CO. SURVEY,  
 & SECTION 7, BLK. 41, T-2-S, T&P RY. CO. SURVEY,  
 ECTOR COUNTY, TEXAS

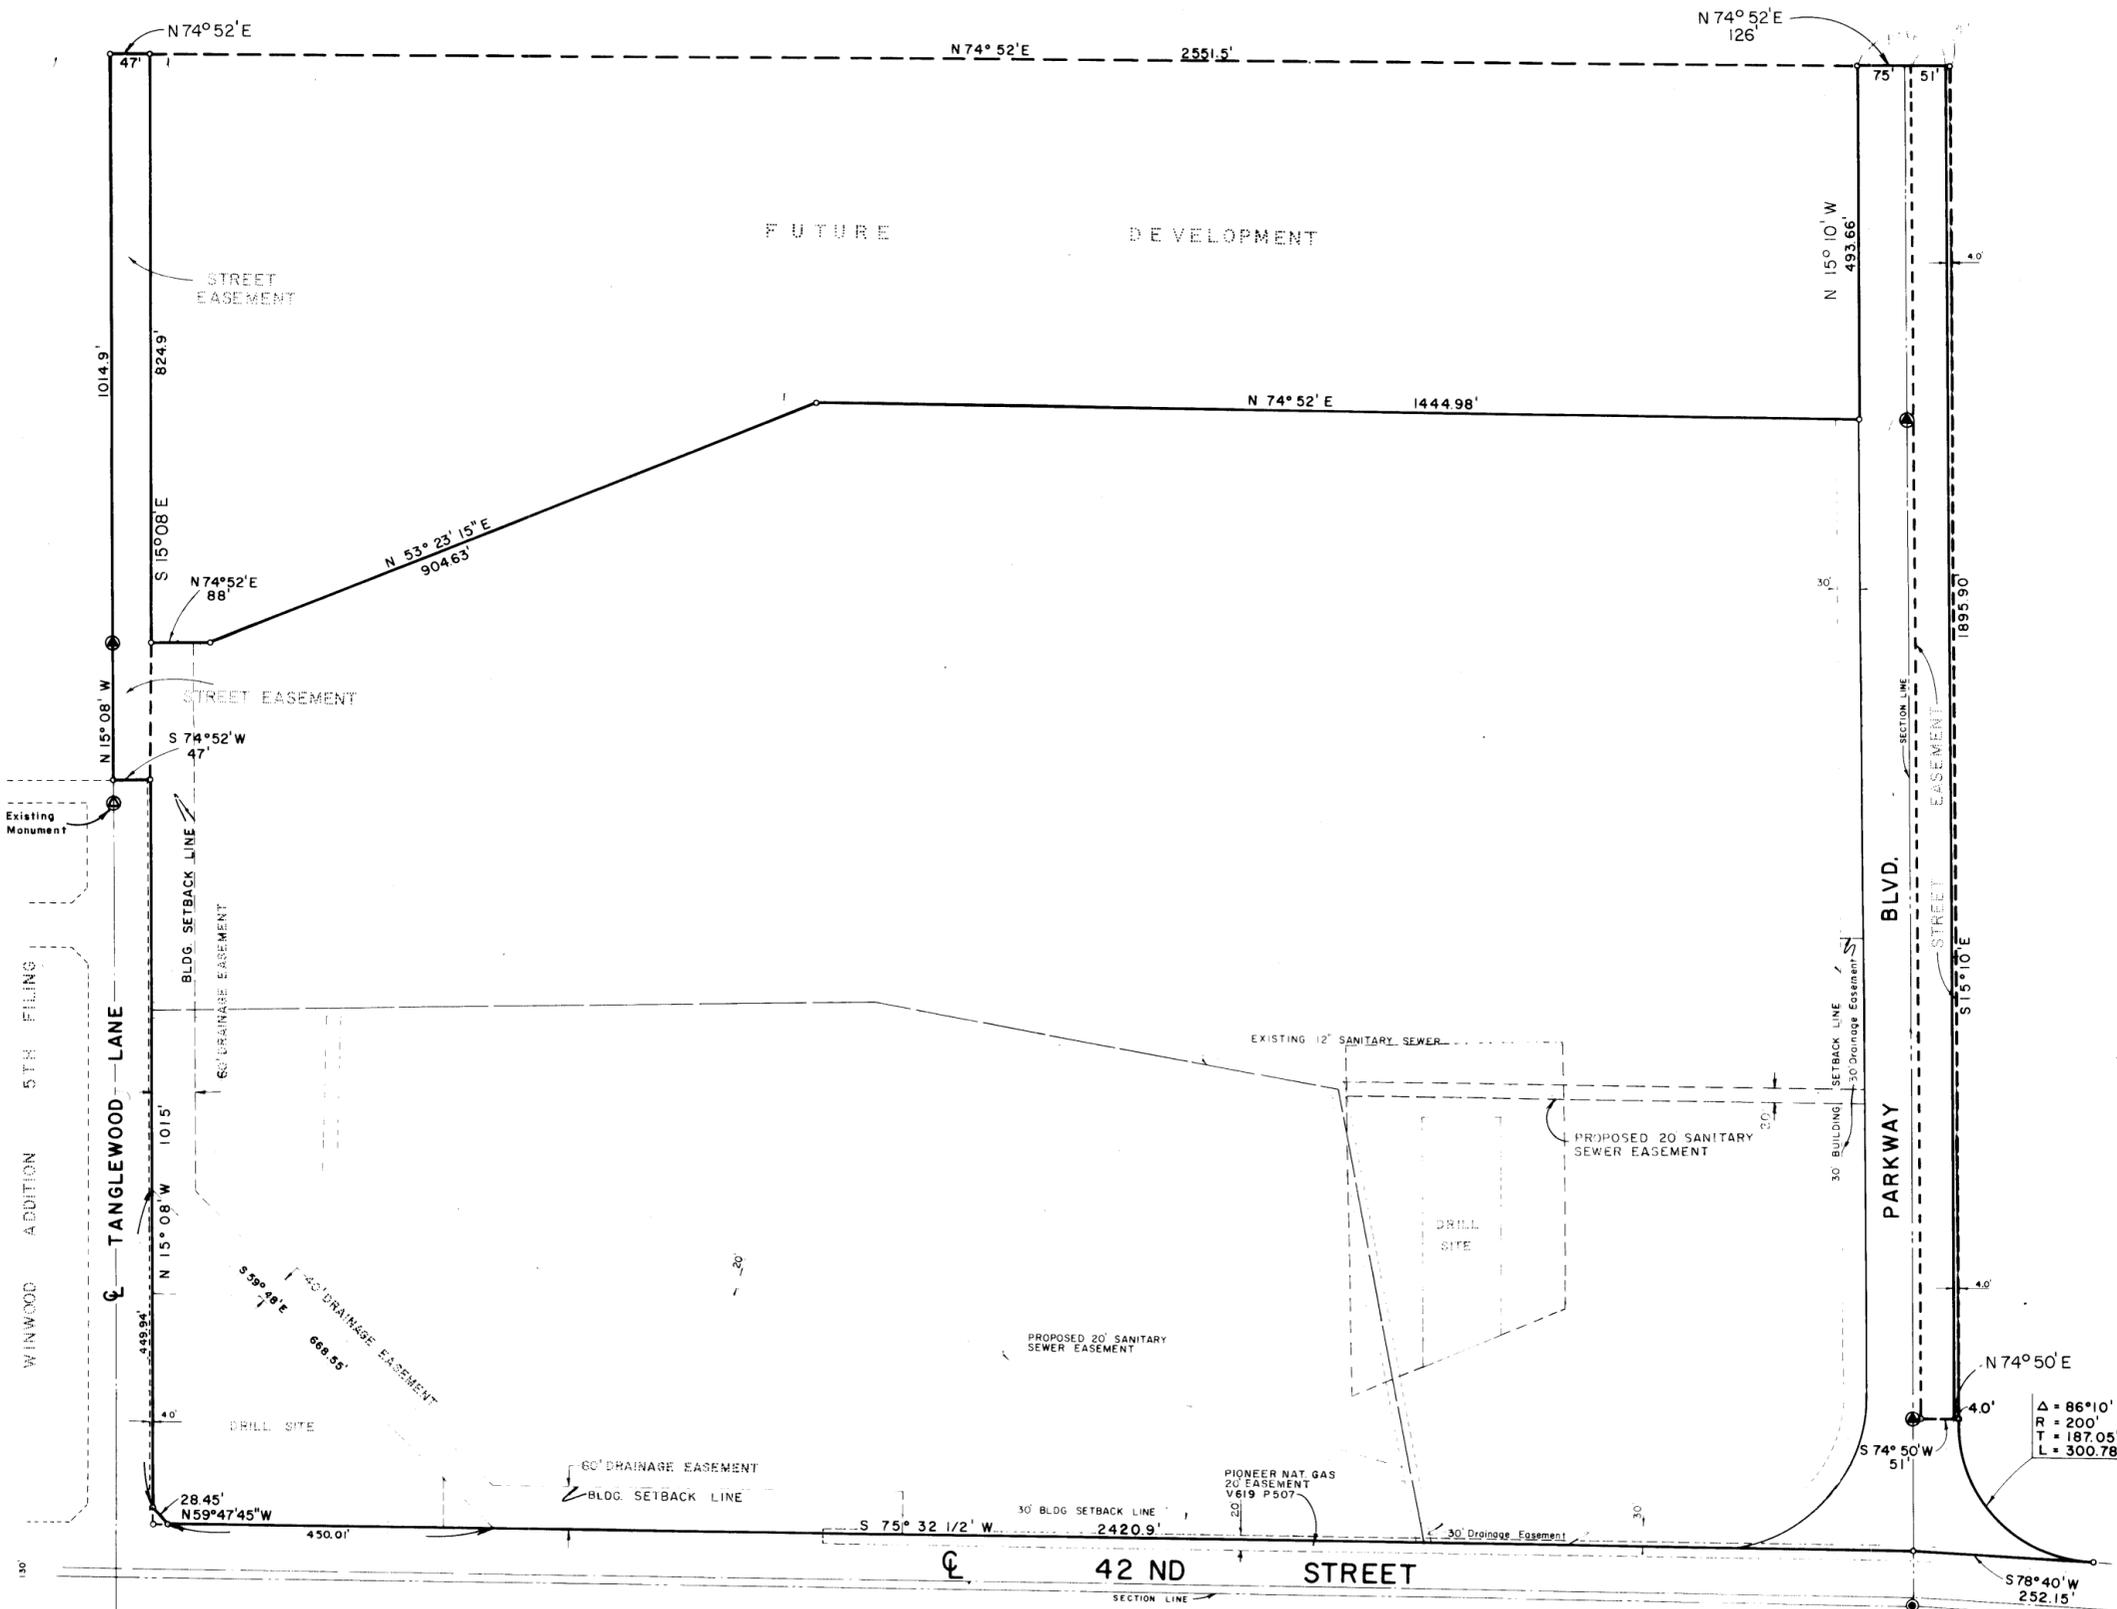

STATE OF TEXAS :  
 COUNTY OF ECTOR :  
 KNOW ALL MEN BY THESE PRESENTS  
 WE, THE UNDERSIGNED OWNERS OF THE LAND SHOWN ON THIS PLAT AND DESIGNATED AS "PERMIAN MALL ADDITION," AN ADDITION TO THE CITY OF ODESSA, ECTOR COUNTY, TEXAS, AND WHOSE NAMES ARE SUBSCRIBED HERETO, HEREBY DEDICATE TO THE USE OF THE PUBLIC FOREVER ALL STREETS, ALLEYS, WATER COURSES, DRAINS, EASEMENTS, AND PUBLIC PLACES SHOWN THEREON FOR THE PURPOSE AND CONSIDERATION THEREIN EXPRESSED, AND AN EASEMENT OF EGRESS AND INGRESS FOR GARBAGE AND TRASH COLLECTION PURPOSES AND FOR THE LOCATION OF UTILITIES IS HEREBY GRANTED, EXCEPT WITHIN THE BUILDING SLAB PERIMETER  
 PERMIAN MALL, AN ARIZONA GENERAL PARTNERSHIP  
*Richard Campbell*  
 RICHARD CAMPBELL, GENERAL PARTNER

STATE OF TEXAS :  
 COUNTY OF ECTOR :  
 BEFORE ME, THE UNDERSIGNED AUTHORITY,  
 A NOTARY PUBLIC IN AND FOR THE COUNTY OF ECTOR AND THE STATE OF TEXAS, ON THIS DAY PERSONALLY APPEARED RICHARD CAMPBELL, GENERAL PARTNER OF PERMIAN MALL, KNOWN TO ME TO BE THE PERSON WHOSE NAME IS SUBSCRIBED TO THE FOREGOING INSTRUMENT, AND ACKNOWLEDGED TO ME THAT THE SAME WAS THE ACT OF SAID PERMIAN MALL AND THAT HE EXECUTED THE SAME AS THE ACT OF SAID PARTNERSHIP FOR THE PURPOSE AND CONSIDERATIONS THEREIN EXPRESSED AND IN THE CAPACITY THEREIN STATED.  
 GIVEN UNDER MY HAND AND SEAL OF OFFICE ON THIS 5th DAY OF May, 1978.  
*Bernice F. Johnson*  
 NOTARY PUBLIC IN AND FOR ECTOR COUNTY  
 TEXAS

KNOW ALL MEN BY THESE PRESENTS:  
 THAT I, GARY N. HANER, DO HEREBY CERTIFY THAT I PREPARED THIS PLAT FROM AN ACTUAL AND ACCURATE SURVEY OF THE LAND AND THAT THE CORNER MONUMENTS SHOWN HEREON WERE PROPERLY PLACED UNDER MY SUPERVISION.  
 DATED: May 5, 1978.  
*Gary N. Haner*  
 GARY N. HANER  
 REGISTERED PROFESSIONAL ENGINEER

CERTIFICATE OF DIRECTOR OF PUBLIC WORKS  
 I HEREBY CERTIFY THAT ALL REQUIREMENTS OF THE "URBAN DEVELOPMENT ORDINANCE" CONCERNING SUBMISSION AND/OR APPROVAL OF INFORMATION AND DATA TO THE DIRECTOR OF PUBLIC WORKS AND THE CITY ENGINEER REQUIRED FOR FINAL PLAT APPROVAL HAVE BEEN COMPLIED WITH FOR THIS SUBMISSION.  
 DATED: Jan 5, 1979  
*Bryan N. Henderson*  
 DIRECTOR OF PUBLIC WORKS  
 APPROVED THIS 11 DAY OF MAY, 1978, BY THE PLANNING BOARD OF THE CITY OF ODESSA, TEXAS.  
*Arthur F. Hish* CHAIRMAN  
*Judy L. Miller* DIRECTOR OF PLANNING  
 APPROVED THIS 28th DAY OF November, 1978, BY THE CITY COUNCIL OF THE CITY OF ODESSA, TEXAS.  
*Stacy B. Smith* CITY MANAGER  
*Jana Walker* CITY SECRETARY  
 FILED FOR RECORD THIS 15th DAY OF January, 1979, AT 4:00 P.M.  
 RECORDED THIS 15th DAY OF January, 1979, AT 4:00 P.M., IN VOLUME 20, PAGE 17.  
 ECTOR COUNTY PLAT RECORDS.  
*Lucille Wolz*  
 LUCILLE WOLZ  
 COUNTY CLERK OF ECTOR COUNTY, TEXAS

